
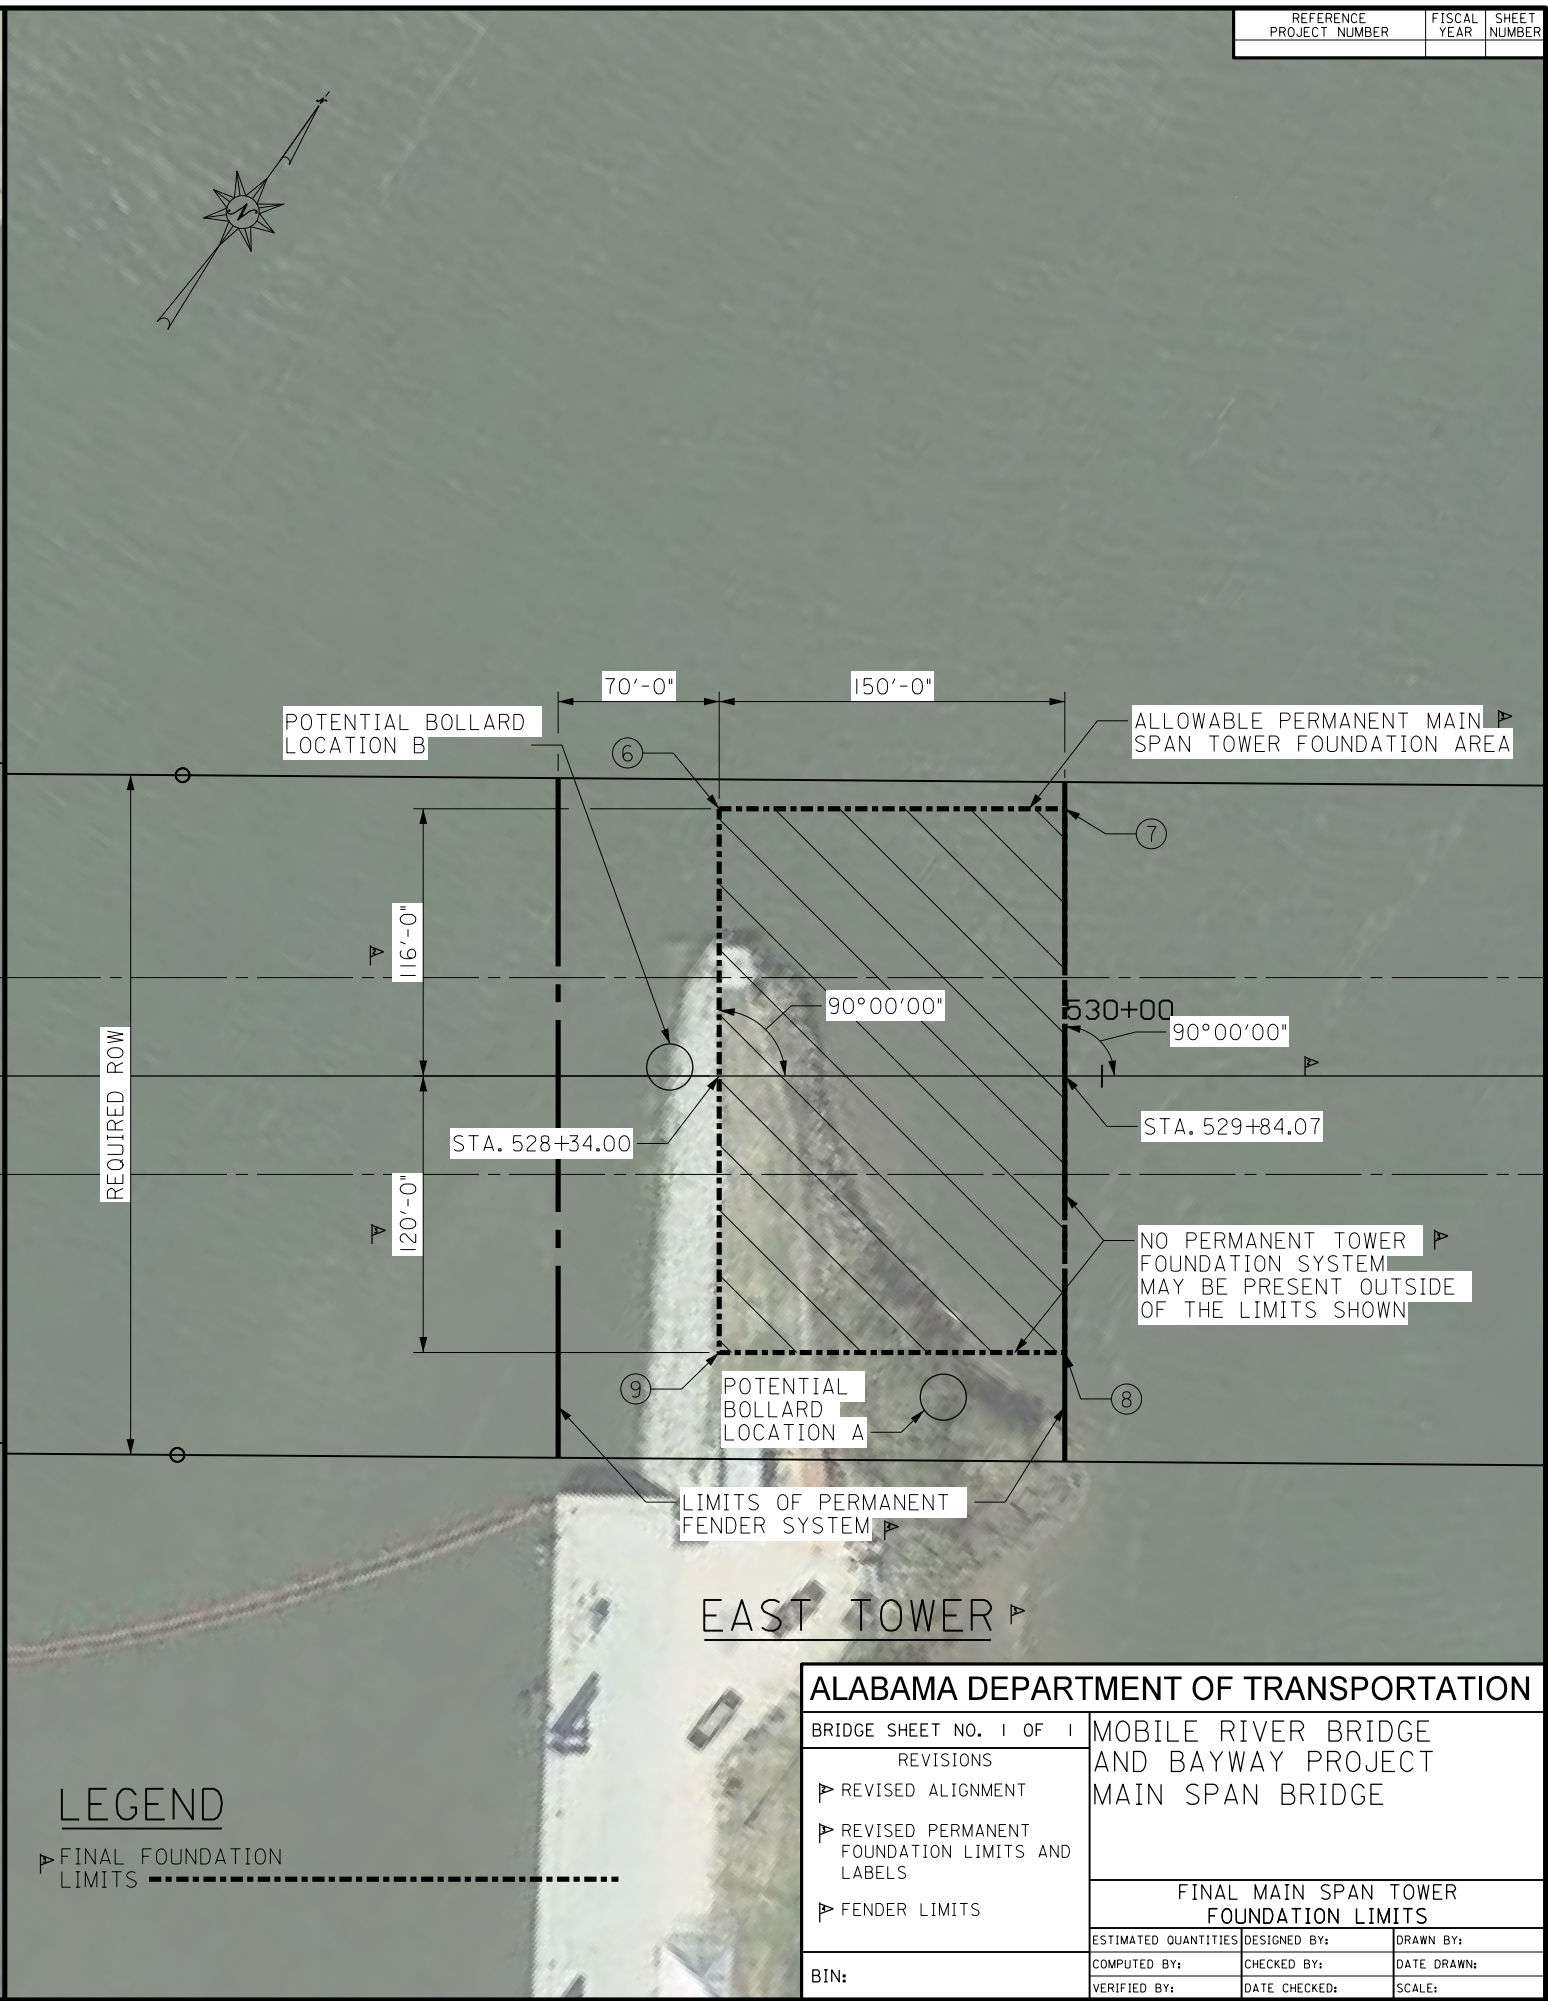


PLOT DRIVER: HDR ALDOT PDF BW HALF SIZE.pltcf9
PENTABLE: HDR.ALDOT.tb1
USER: KNELSON DATE:Monday, August 12, 2019 08:28:19 AM
SCALE: 1:10,083,332
FILE: ALDOT_Headquarters\Mobile_River_Bridge_Phase_1\5.0_Project_Development\5.2_Work_In_Progress\Project_Design\Bridge\WRB_MS_MAIN_TOWER.FPN01

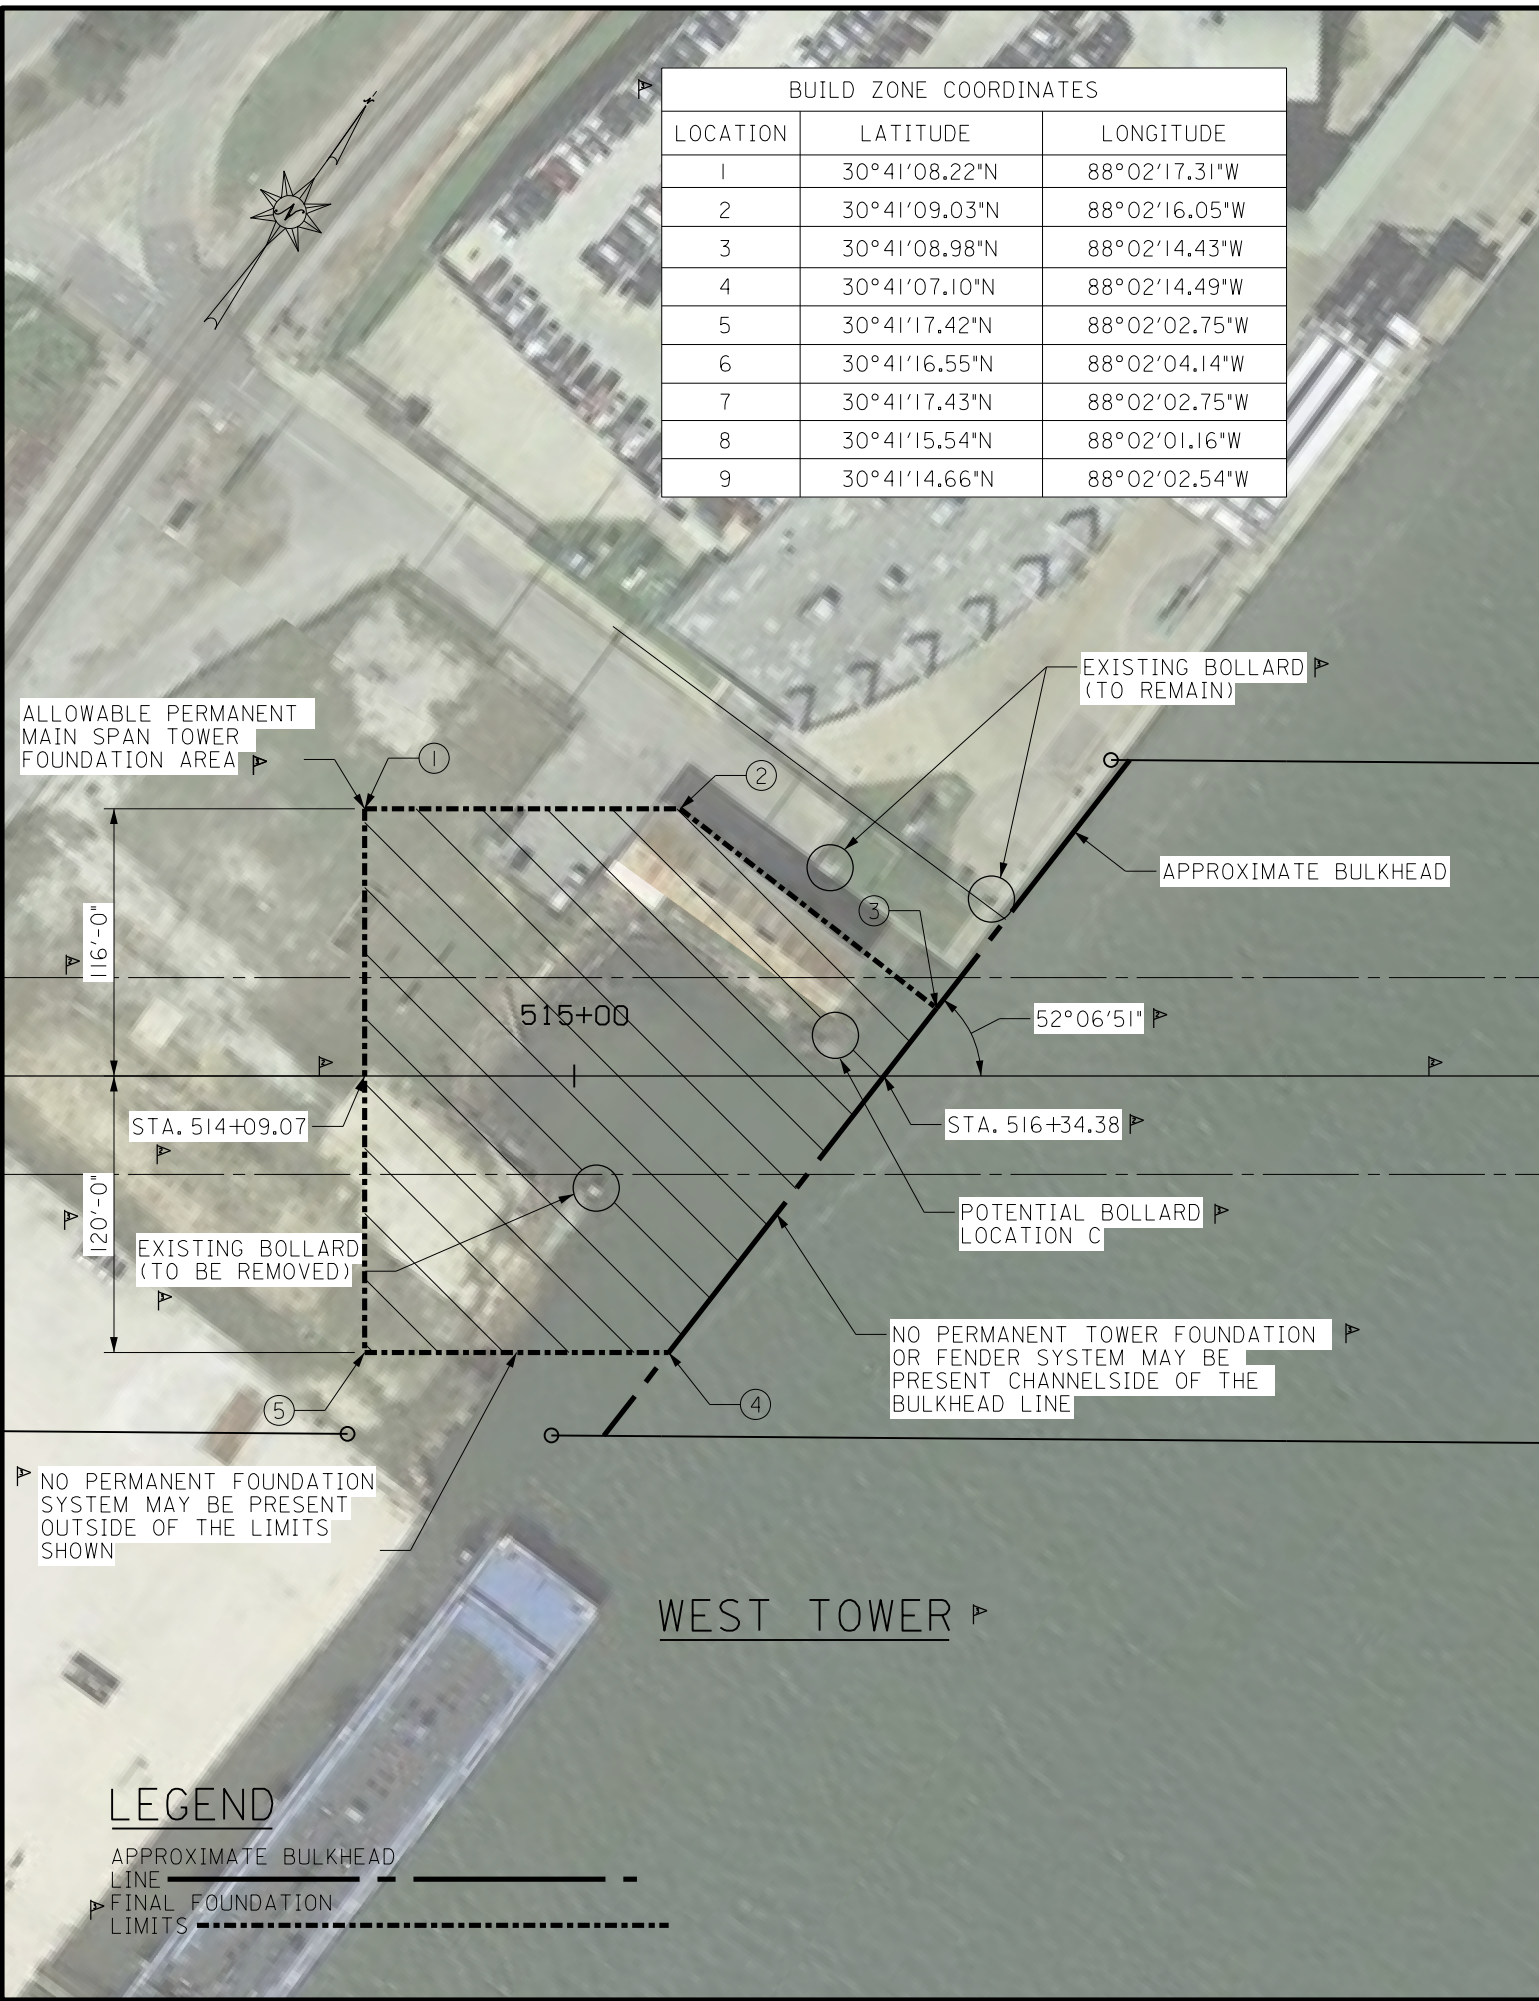

ALABAMA DEPARTMENT OF TRANSPORTATION					
BRIDGE SHEET NO. 1 OF 1			MOBILE RIVER BRIDGE AND BAYWAY PROJECT MAIN SPAN BRIDGE		
REVISIONS			FINAL MAIN SPAN TOWER FOUNDATION LIMITS		
REVISED ALIGNMENT			ESTIMATED QUANTITIES		
REVISED PERMANENT FOUNDATION LIMITS AND LABELS			DESIGNED BY:		
FENDER LIMITS			DRAWN BY:		
BIN:			COMPUTED BY:		
			CHECKED BY:		
			DATE CHECKED:		
			SCALE:		