


PLAN

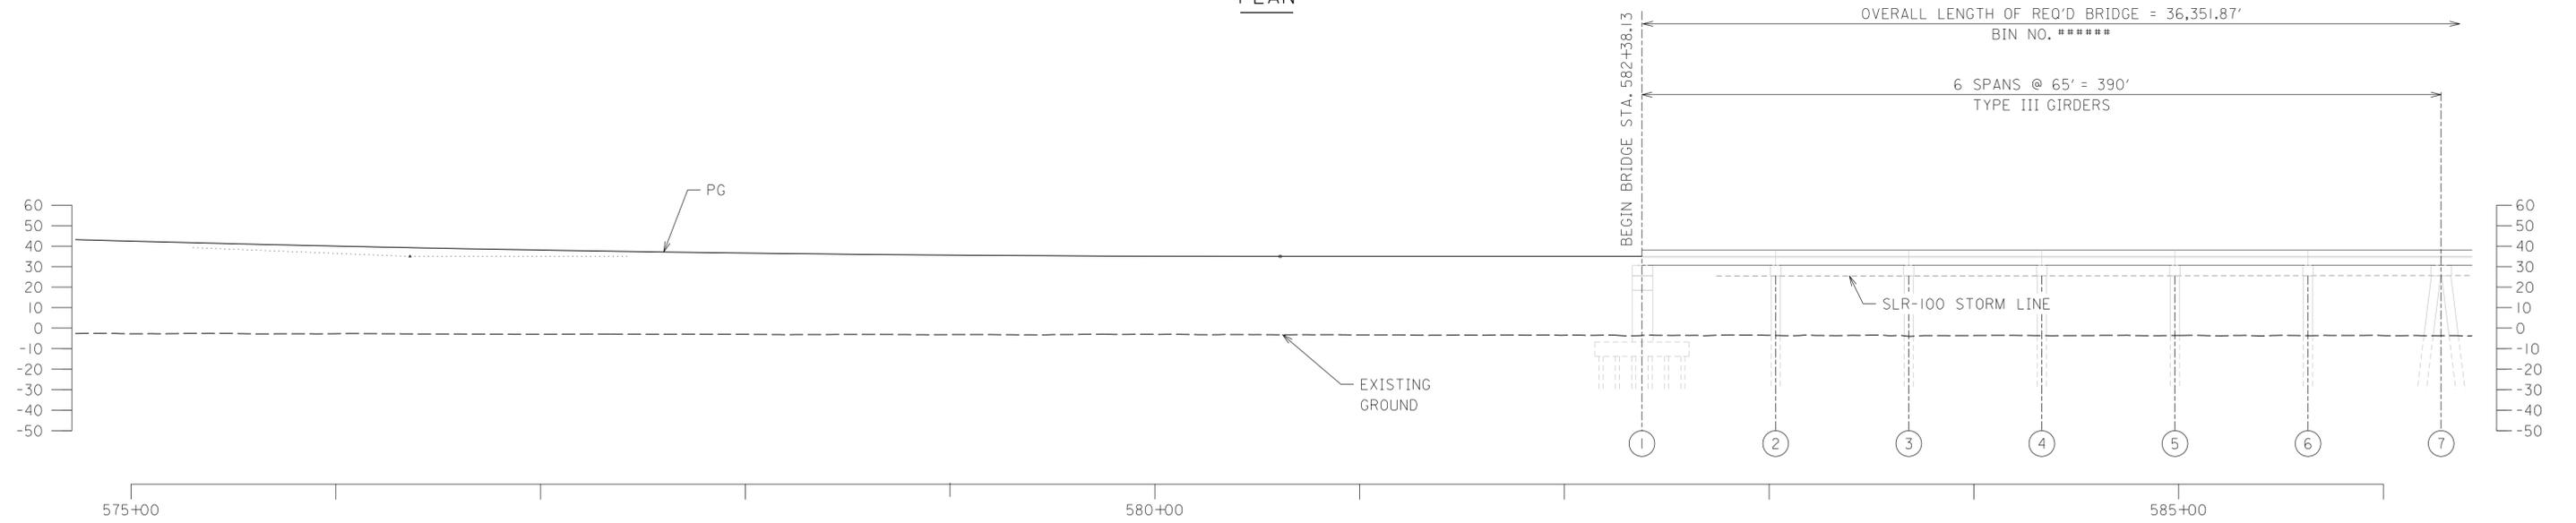


ELEVATION

NOTES:  
 1. WESTBOUND SHOWN ON ELEVATION VIEW.  
 EASTBOUND SIMILAR.

| ALABAMA DEPARTMENT OF TRANSPORTATION |               |  |          |
|--------------------------------------|---------------|--|----------|
| BRIDGE SHEET NO. 1 OF 59             |               | MOBILE RIVER BRIDGE AND BAYWAY PROJECT |          |
| REVISIONS                            |               | I-10 BAYWAY BRIDGE                     |          |
| MOBILE COUNTY, ALABAMA               |               |  |          |
| GENERAL PLAN AND ELEVATION (1 OF 34) |               |  |          |
| ESTIMATED QUANTITIES                 | DESIGNED BY:  | DRAWN BY:                              |          |
| COMPUTED BY:                         | CHECKED BY:   | DATE DRAWN:                            |          |
| VERIFIED BY:                         | DATE CHECKED: | SCALE:                                 | AS SHOWN |

PLOT DRIVER: \$PLTDRVS\$  
 USER: \$USER\$ DATE: \$DATE\$  
 FILE: \$PWARVAULTPATHDESC\$


PENTABLE: \$PENTBLS\$  
 SCALE: \$SCALESHORT\$

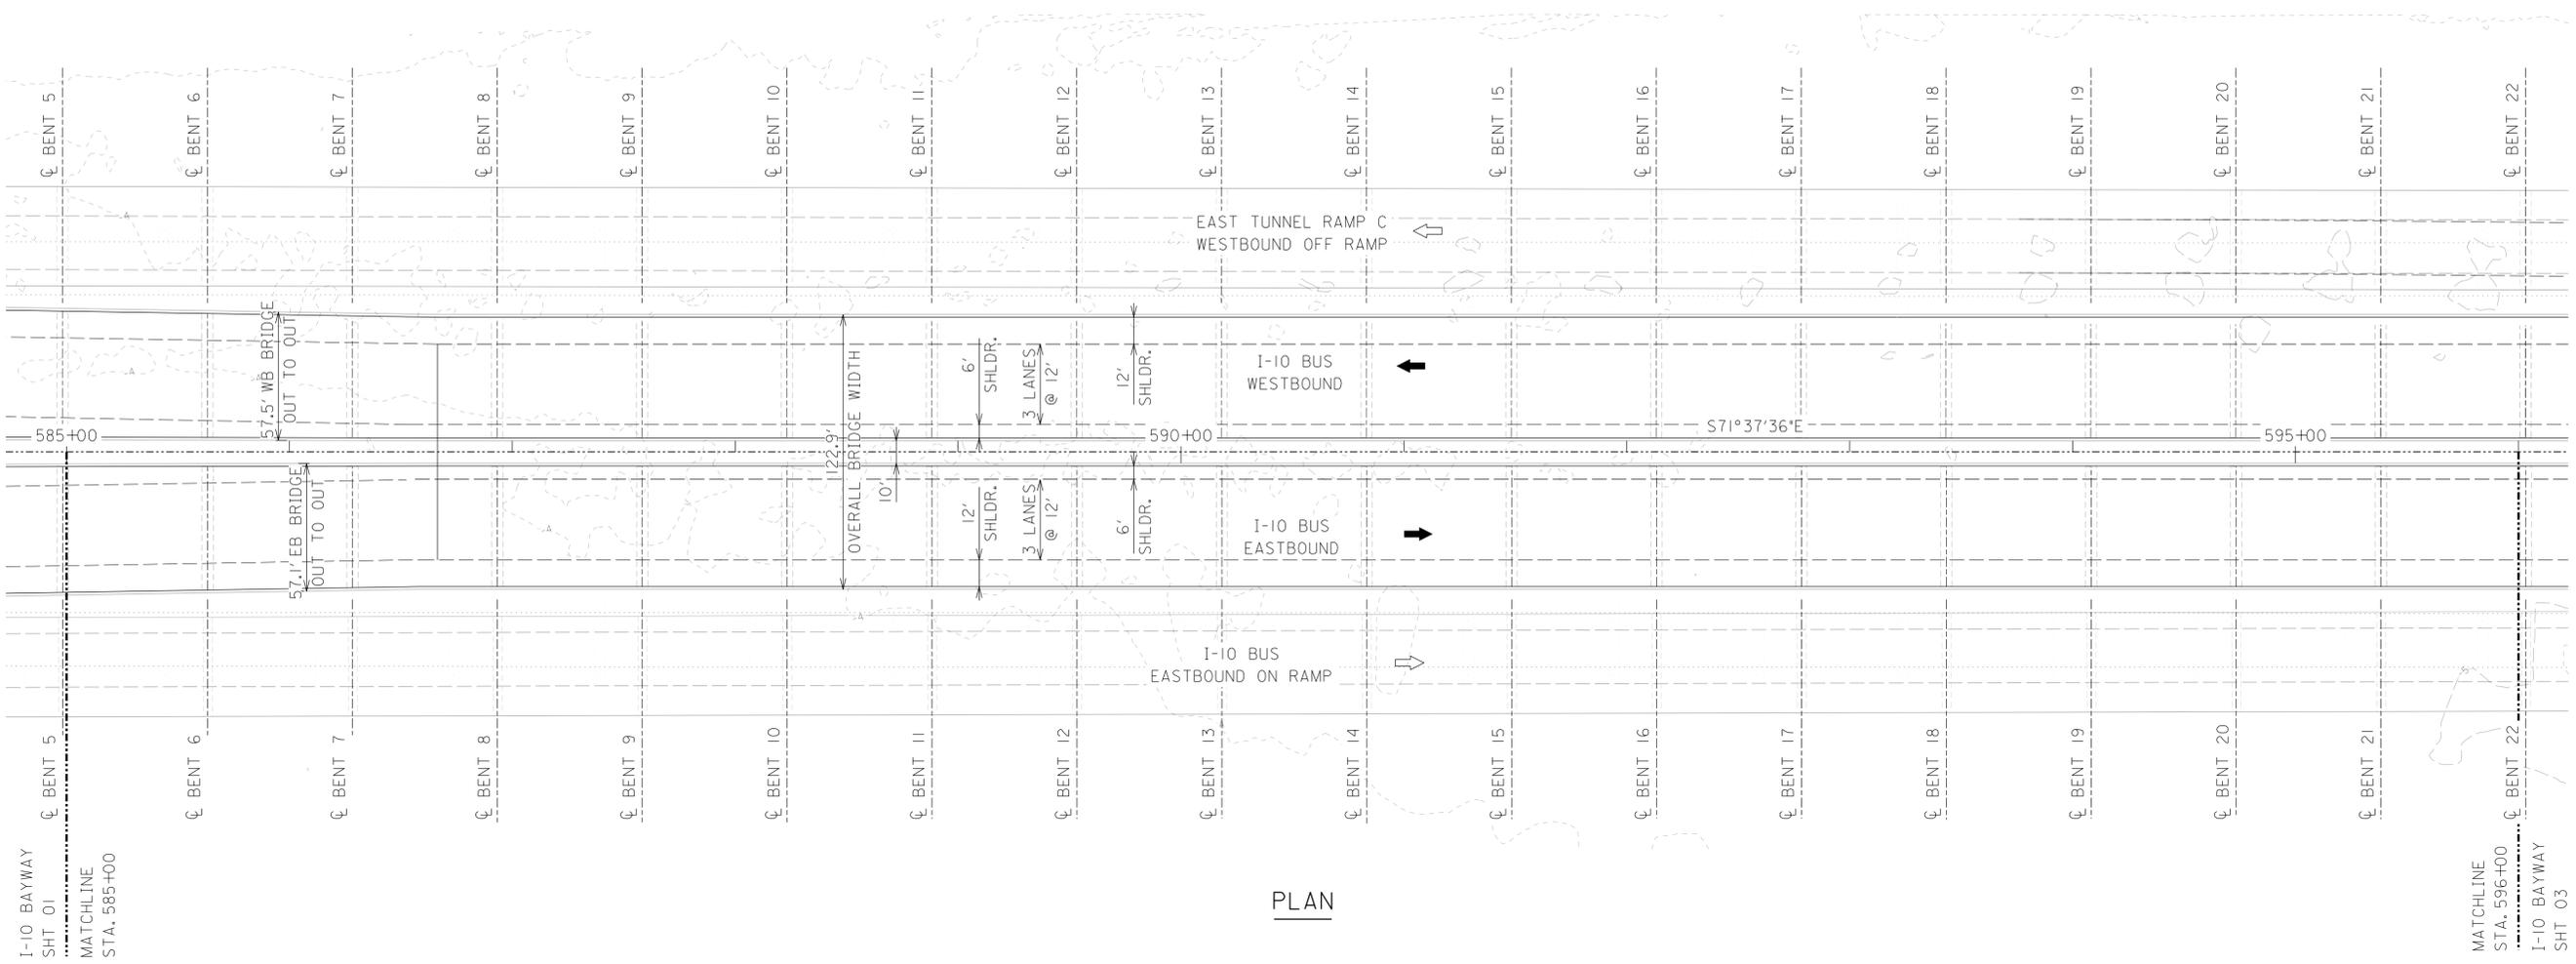

**PLAN**

OVERALL LENGTH OF REQ'D BRIDGE = 36,351.87'  
BIN NO. \*\*\*\*\*

16 SPANS @ 65' = 1040'  
TYPE III GIRDERS

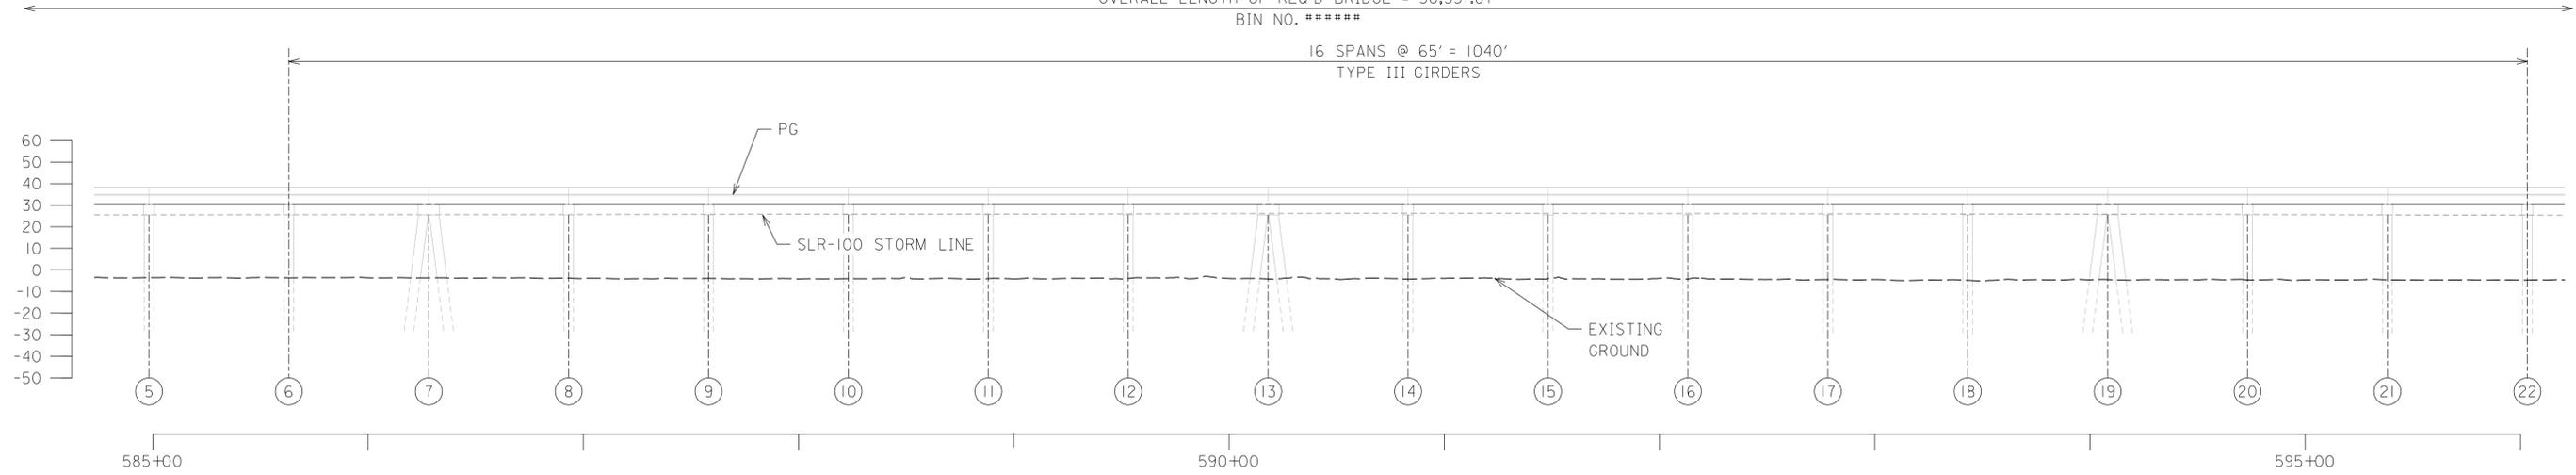


**ELEVATION**

**NOTES:**  
1. WESTBOUND SHOWN ON ELEVATION VIEW.  
EASTBOUND SIMILAR.

| ALABAMA DEPARTMENT OF TRANSPORTATION    |               |  |          |
|---|---------------|--|----------|
| BRIDGE SHEET NO. 2 OF 59                |               | MOBILE RIVER BRIDGE AND BAYWAY PROJECT |          |
| REVISIONS                               |               | I-10 BAYWAY BRIDGE                     |          |
| MOBILE COUNTY, ALABAMA                  |               |  |          |
| GENERAL PLAN AND ELEVATION<br>(2 OF 34) |               |  |          |
| ESTIMATED QUANTITIES                    | DESIGNED BY:  | DRAWN BY:                              |          |
| COMPUTED BY:                            | CHECKED BY:   | DATE DRAWN:                            |          |
| VERIFIED BY:                            | DATE CHECKED: | SCALE:                                 | AS SHOWN |
| BIN:                                    | LEFT LANE     | RIGHT LANE                             |          |


PLOT DRIVER: \$PLTDRVS\$  
USER: \$USER\$ DATE: \$DATE\$  
SCALE: \$SCALES\$  
FILE: \$PWVARVAULTPATHDESC\$

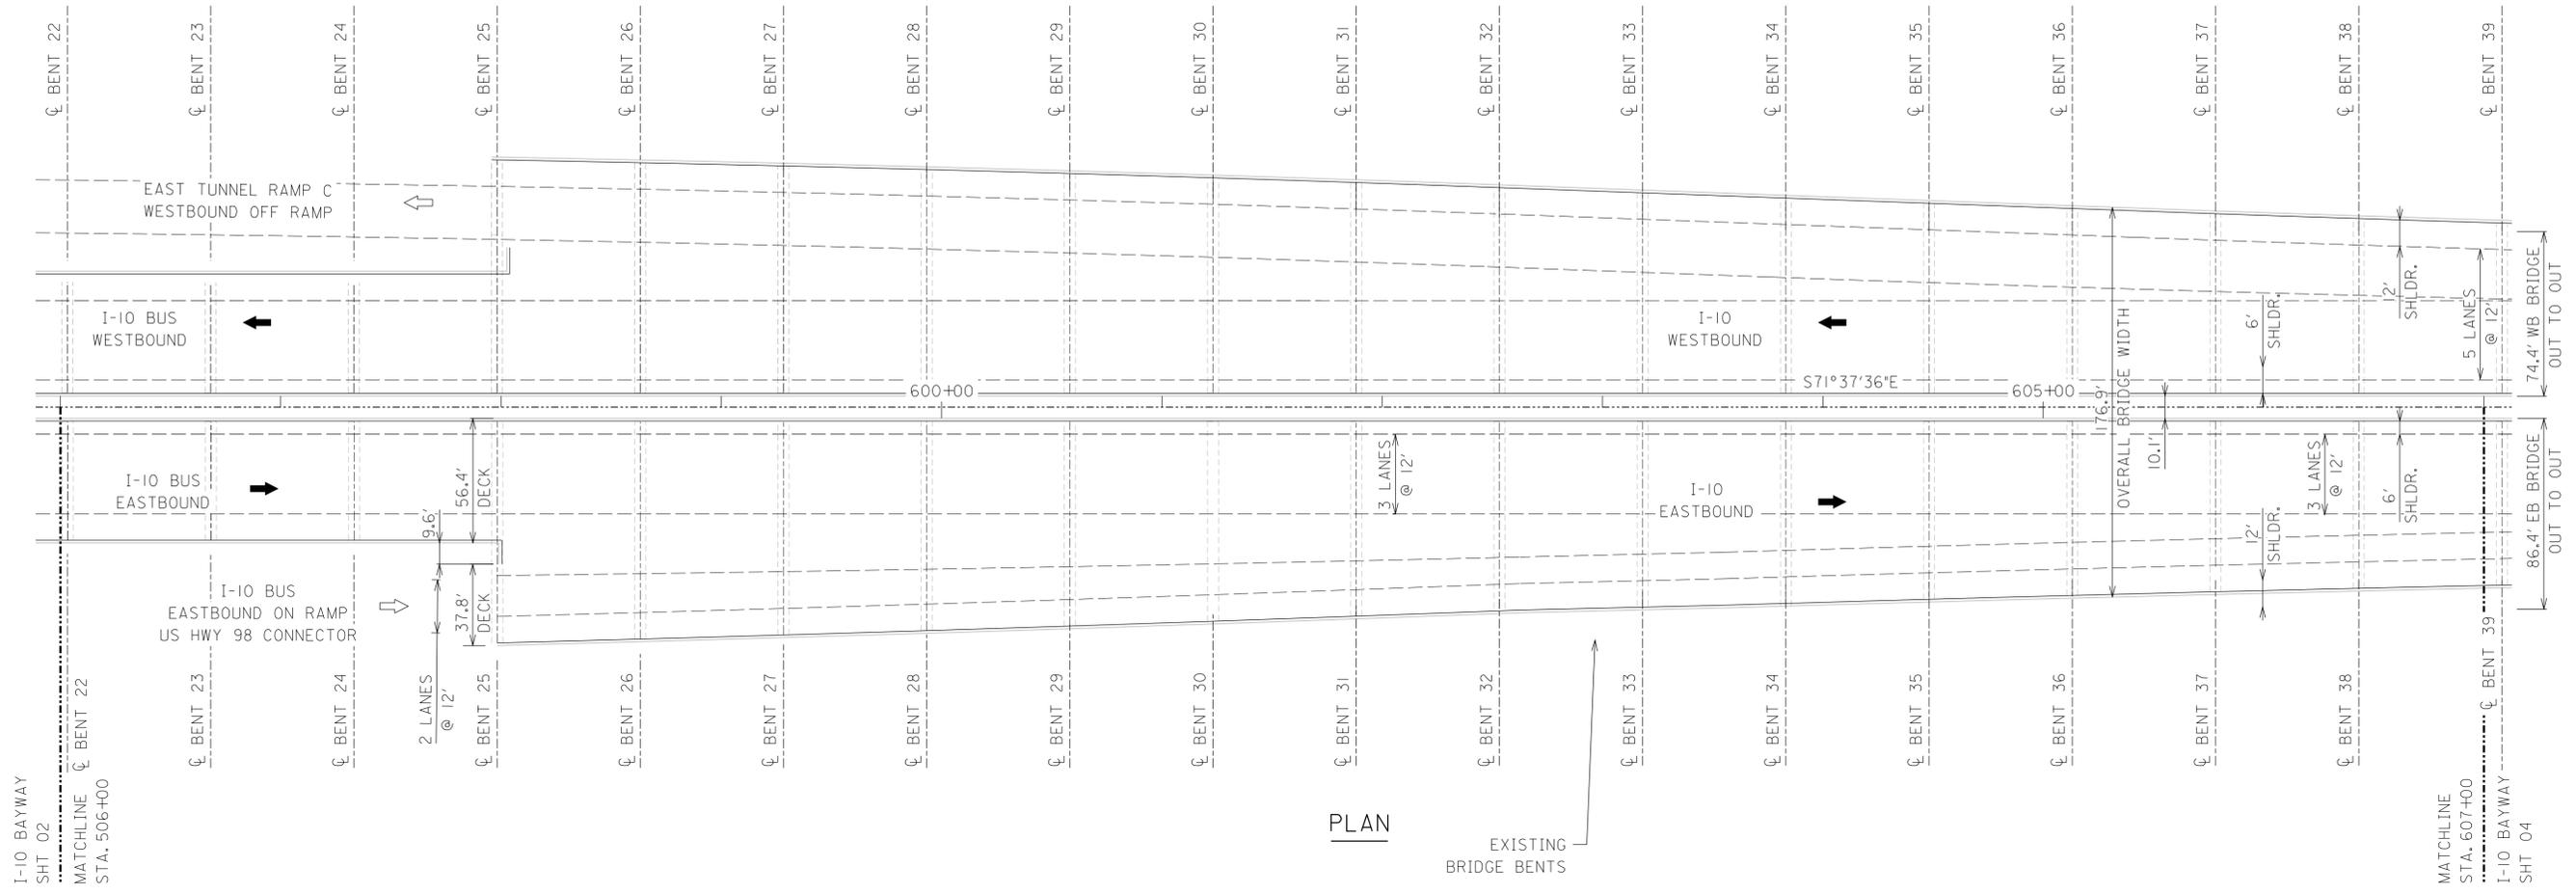

PLAN

OVERALL LENGTH OF REQ'D BRIDGE = 36,351.87'  
BIN NO. \*\*\*\*\*

17 SPANS @ 65' = 1105'  
TYPE III GIRDERS

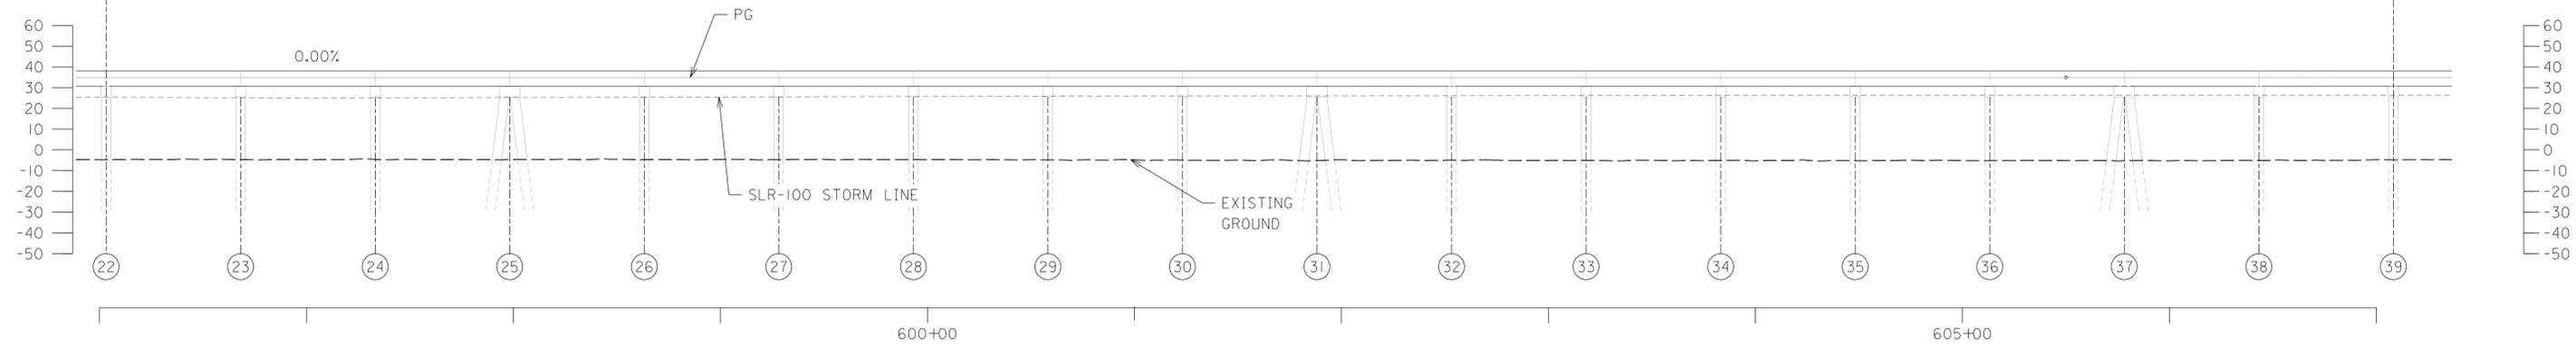

ELEVATION


NOTES:

- 1. WESTBOUND SHOWN ON ELEVATION VIEW. EASTBOUND SIMILAR.


| ALABAMA DEPARTMENT OF TRANSPORTATION |               |  |          |
|--------------------------------------|---------------|--|----------|
| BRIDGE SHEET NO. 3 OF 59             |               | MOBILE RIVER BRIDGE AND BAYWAY PROJECT |          |
| REVISIONS                            |               | I-10 BAYWAY BRIDGE                     |          |
| MOBILE COUNTY, ALABAMA               |               |  |          |
| GENERAL PLAN AND ELEVATION           |               |  |          |
| (3 OF 34)                            |               |  |          |
| ESTIMATED QUANTITIES                 | DESIGNED BY:  | DRAWN BY:                              |          |
| COMPUTED BY:                         | CHECKED BY:   | DATE DRAWN:                            |          |
| VERIFIED BY:                         | DATE CHECKED: | SCALE:                                 | AS SHOWN |
| BIN:                                 | LEFT LANE     | RIGHT LANE                             |          |

PLOT DRIVER: \$PLTDRVS\$  
 USER: \$USER\$ DATE: \$DATE\$  
 FILE: \$PWARVAULTPATHDESC\$

PENTABLE: \$PENTBLS\$  
 SCALE: \$SCALESHTORT\$

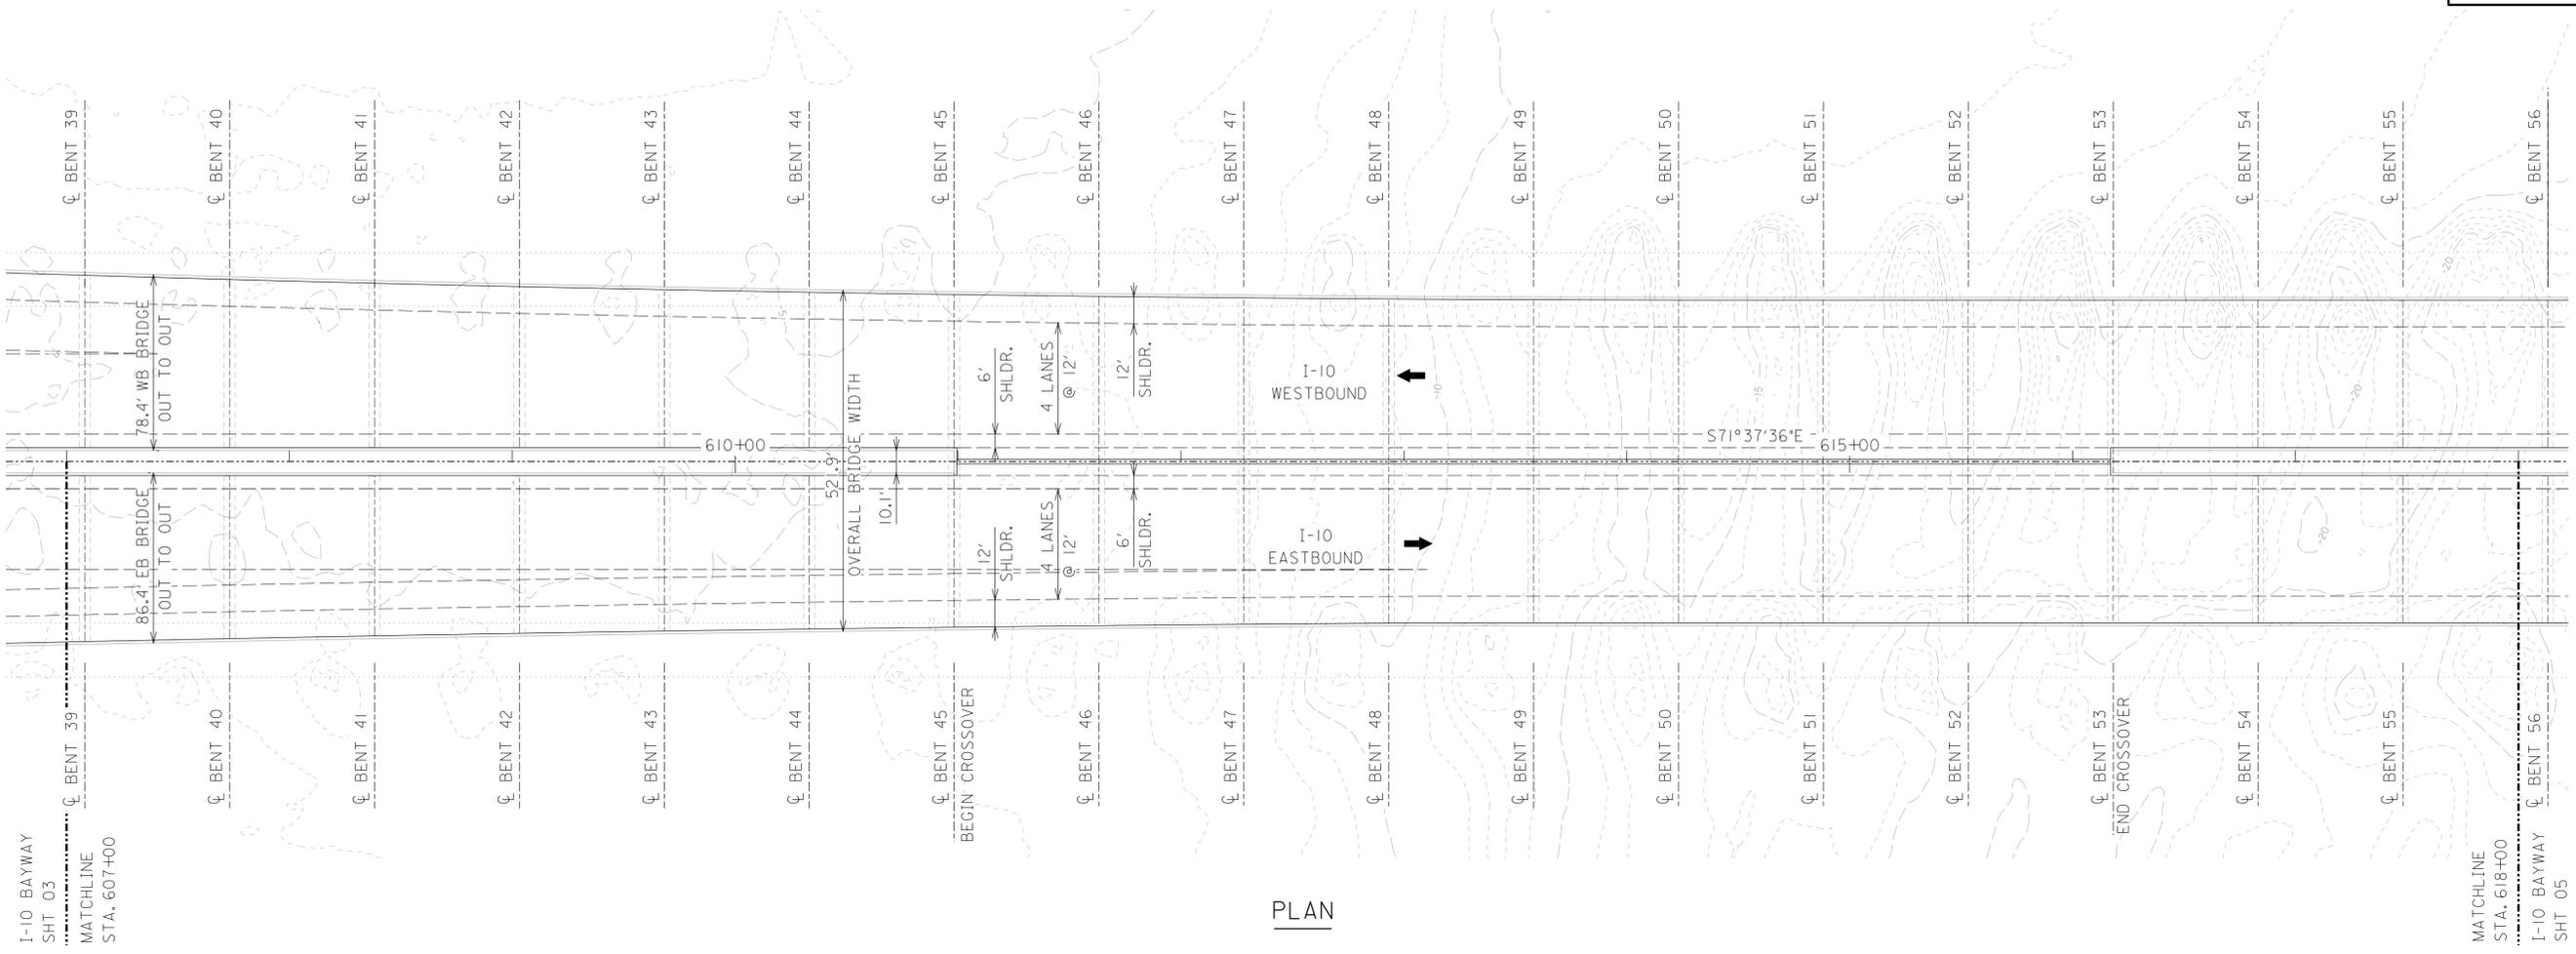

PLAN

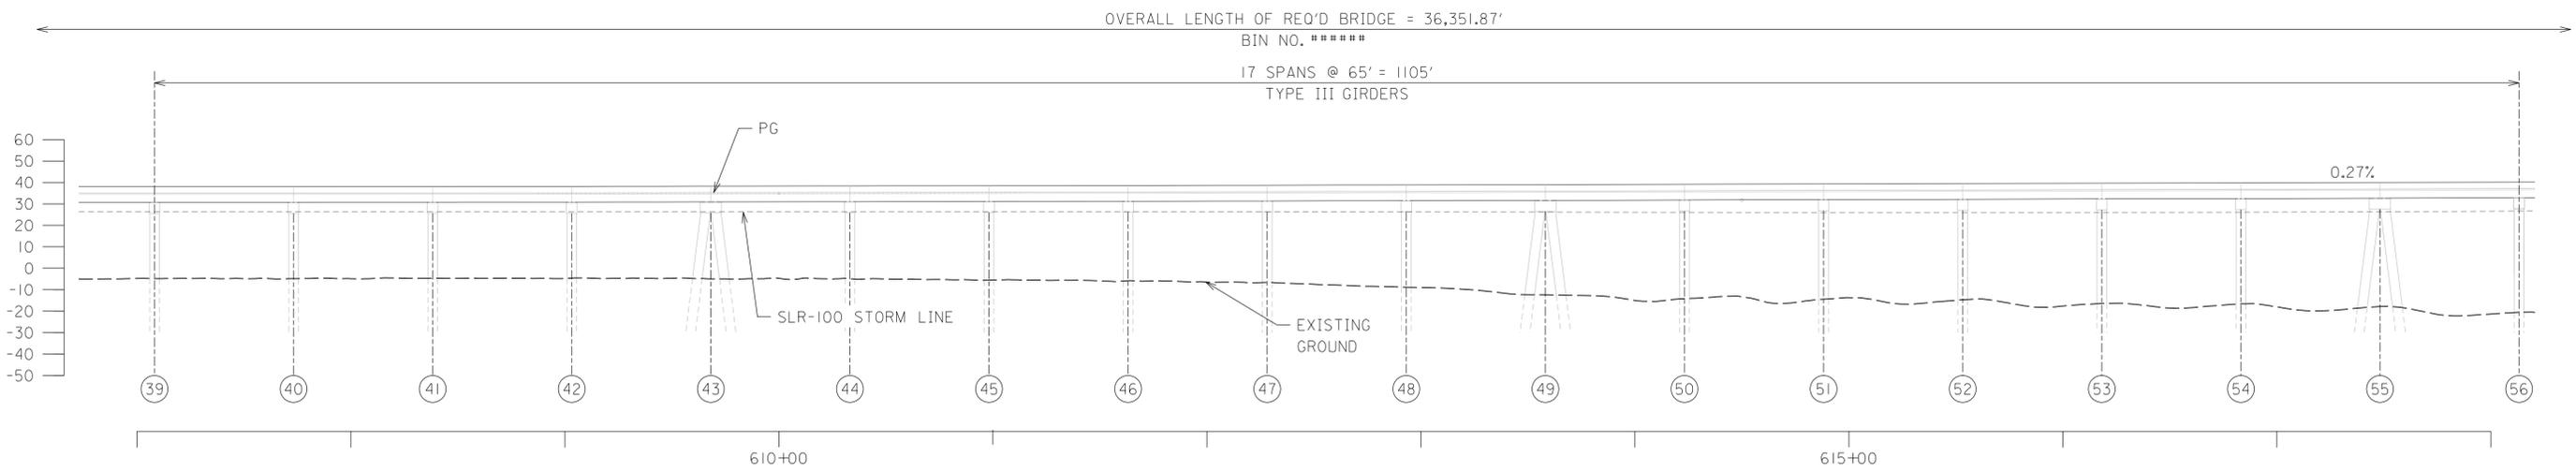


ELEVATION

NOTES:  
 1. WESTBOUND SHOWN ON ELEVATION VIEW.  
 EASTBOUND SIMILAR.


| ALABAMA DEPARTMENT OF TRANSPORTATION |               |  |          |
|--------------------------------------|---------------|--|----------|
| BRIDGE SHEET NO. 4 OF 59             |               | MOBILE RIVER BRIDGE AND BAYWAY PROJECT |          |
| REVISIONS                            |               | I-10 BAYWAY BRIDGE                     |          |
| MOBILE COUNTY, ALABAMA               |               |  |          |
| GENERAL PLAN AND ELEVATION (4 OF 34) |               |  |          |
| ESTIMATED QUANTITIES                 | DESIGNED BY:  | DRAWN BY:                              |          |
| COMPUTED BY:                         | CHECKED BY:   | DATE DRAWN:                            |          |
| VERIFIED BY:                         | DATE CHECKED: | SCALE:                                 | AS SHOWN |
| BIN:                                 | LEFT LANE     | RIGHT LANE                             |          |

PLOT DRIVER: \$PLTDRVS\$  
 USER: \$USER\$ DATE: \$DATE\$  
 FILE: \$PWARVAULTPATHDESC\$

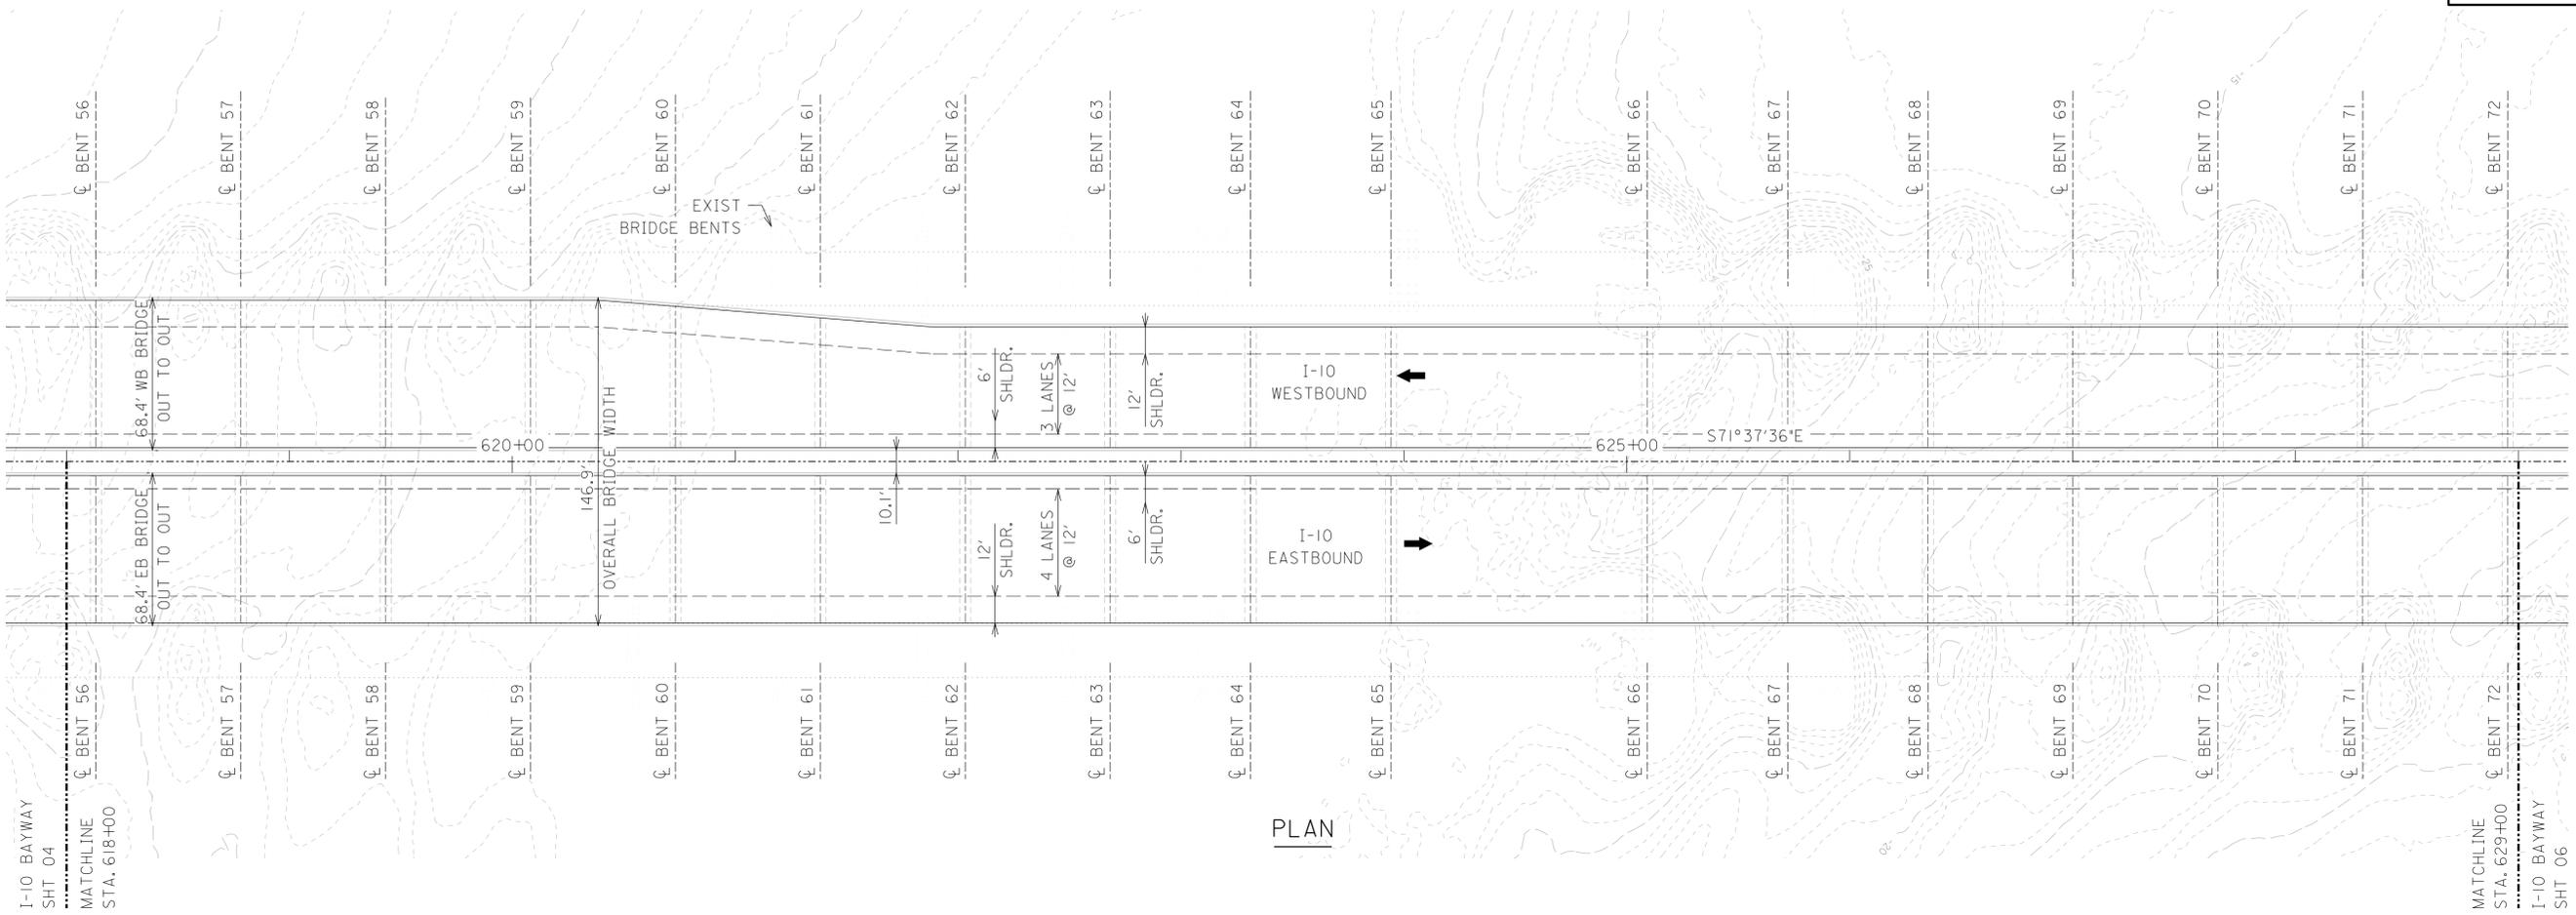

PLAN

OVERALL LENGTH OF REQ'D BRIDGE = 36,351.87'  
BIN NO. #####

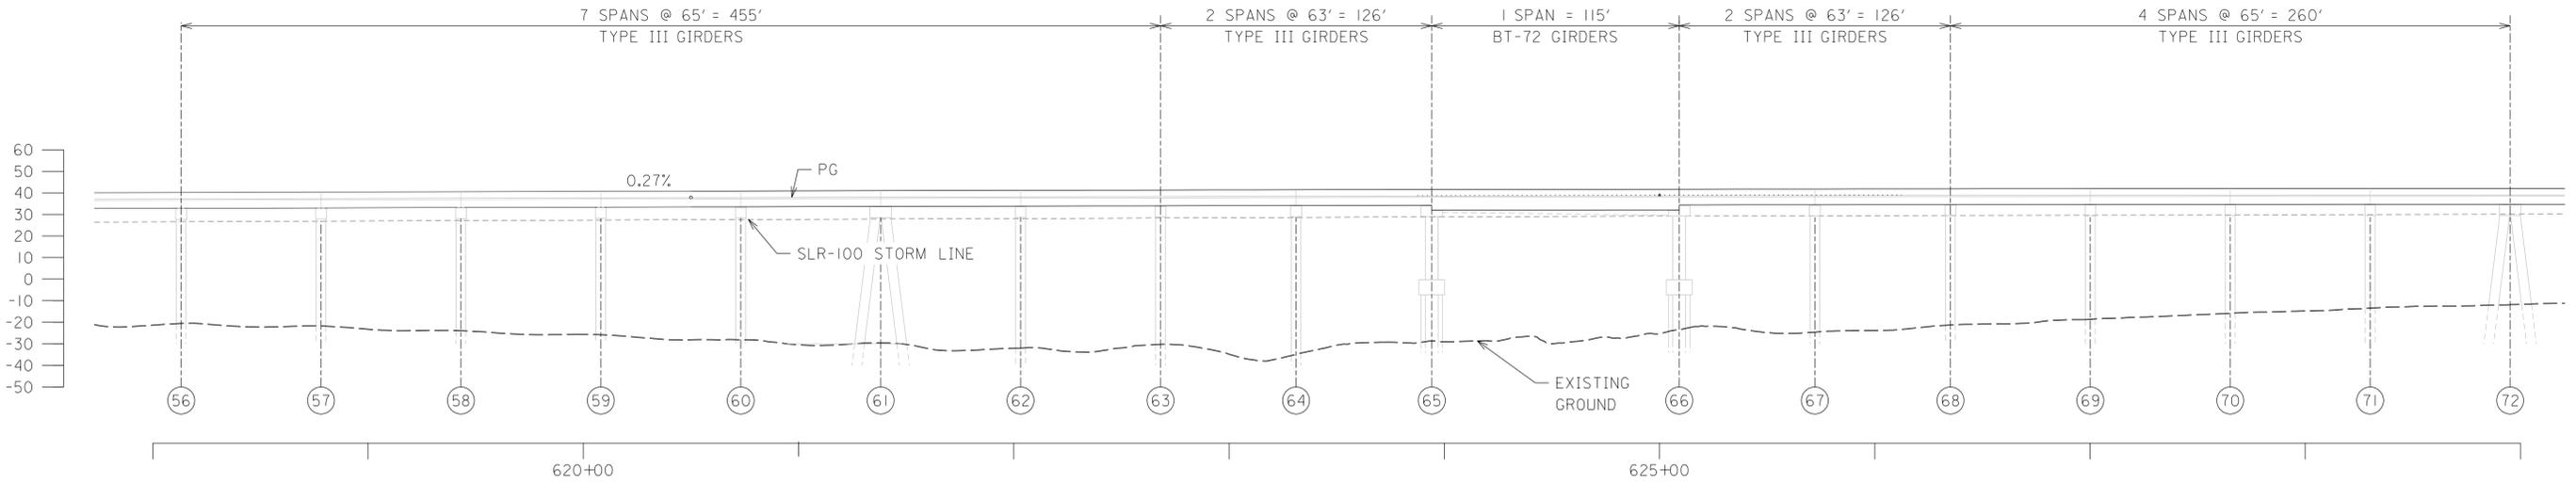

ELEVATION




NOTES:

- WESTBOUND SHOWN ON ELEVATION VIEW. EASTBOUND SIMILAR.

| ALABAMA DEPARTMENT OF TRANSPORTATION |               |  |          |
|--------------------------------------|---------------|--|----------|
| BRIDGE SHEET NO. 5 OF 59             |               | MOBILE RIVER BRIDGE AND BAYWAY PROJECT |          |
| REVISIONS                            |               | I-10 BAYWAY BRIDGE                     |          |
| MOBILE COUNTY, ALABAMA               |               |  |          |
| GENERAL PLAN AND ELEVATION (5 OF 34) |               |  |          |
| ESTIMATED QUANTITIES                 | DESIGNED BY:  | DRAWN BY:                              |          |
| COMPUTED BY:                         | CHECKED BY:   | DATE DRAWN:                            |          |
| VERIFIED BY:                         | DATE CHECKED: | SCALE:                                 | AS SHOWN |
| BIN:                                 | LEFT LANE     | RIGHT LANE                             |          |

PLOT DRIVER: \$PLTDRVS\$  
 USER: \$USER\$ DATE: \$DATE\$  
 FILE: \$PVARVAULTPATHDESC\$

PENTABLE: \$PENTBLS\$  
 SCALE: \$SCALESHT\$

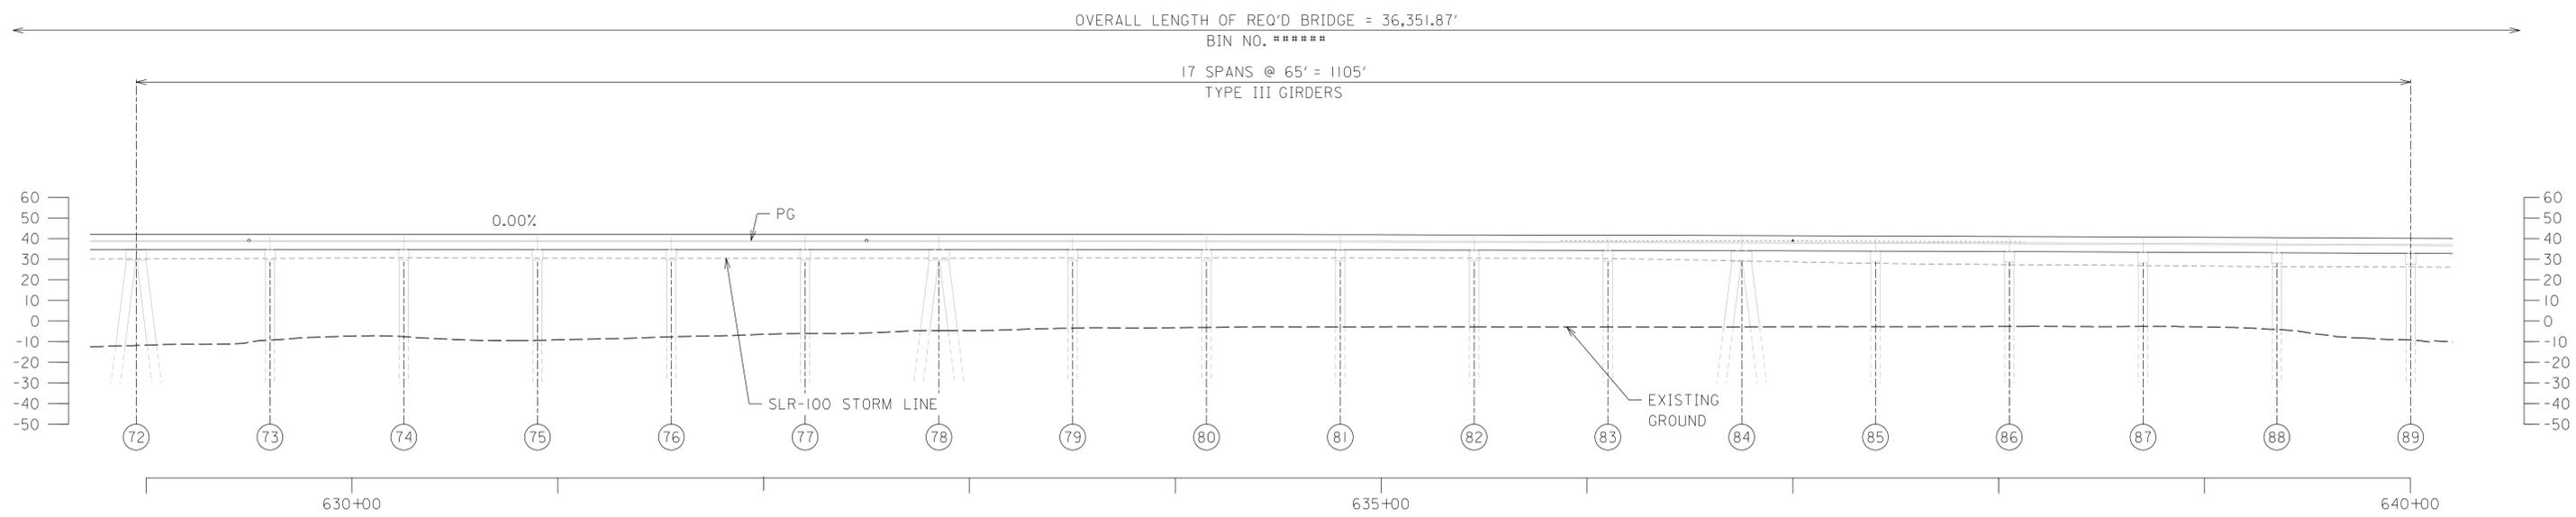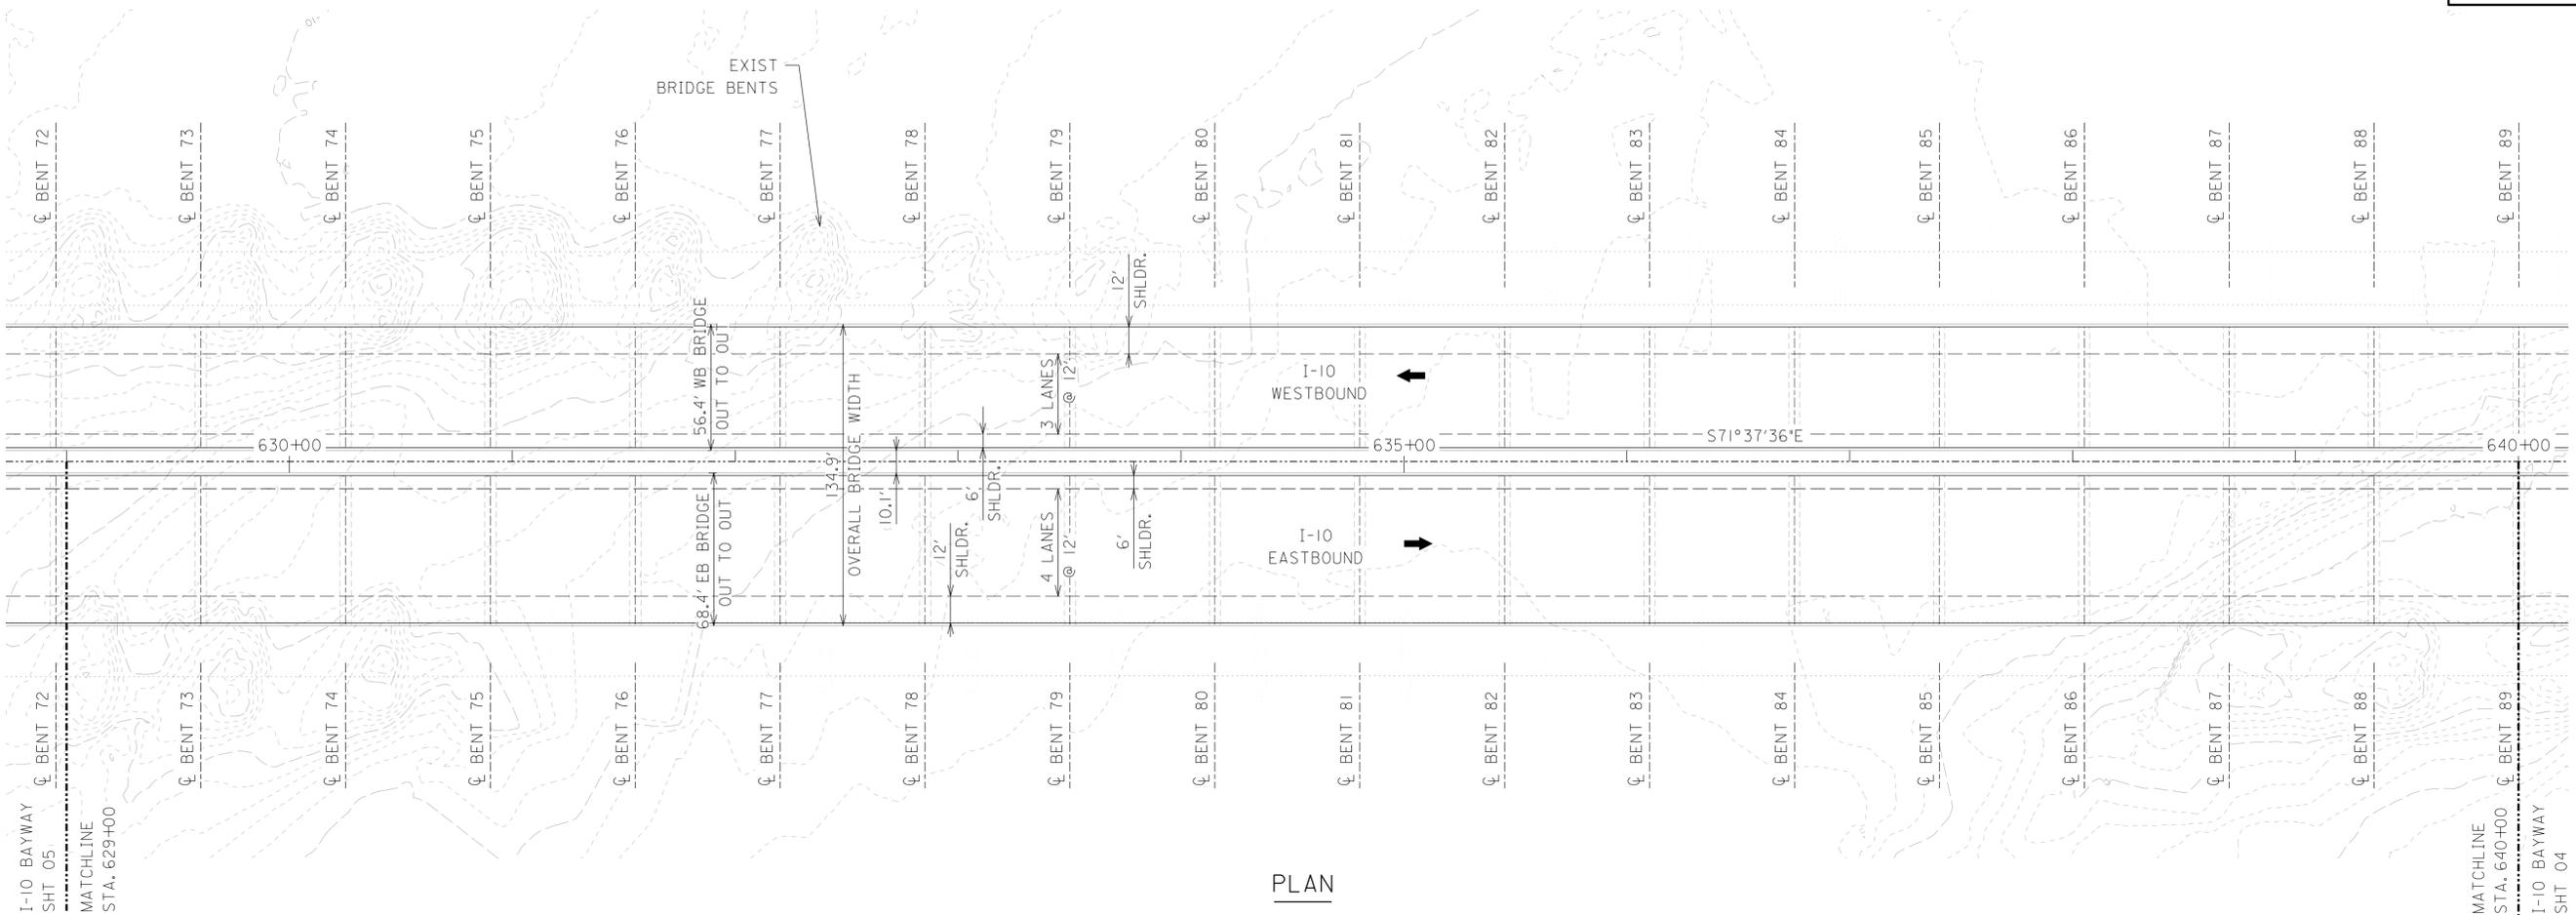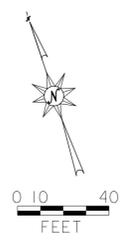


NOTES:

1. WESTBOUND SHOWN ON ELEVATION VIEW. EASTBOUND SIMILAR.

| ALABAMA DEPARTMENT OF TRANSPORTATION |               |  |          |
|--------------------------------------|---------------|--|----------|
| BRIDGE SHEET NO. 6 OF 59             |               | MOBILE RIVER BRIDGE AND BAYWAY PROJECT |          |
| REVISIONS                            |               | I-10 BAYWAY BRIDGE                     |          |
| MOBILE COUNTY, ALABAMA               |               |  |          |
| GENERAL PLAN AND ELEVATION           |               |  |          |
| (6 OF 34)                            |               |  |          |
| ESTIMATED QUANTITIES                 | DESIGNED BY:  | DRAWN BY:                              |          |
| COMPUTED BY:                         | CHECKED BY:   | DATE DRAWN:                            |          |
| VERIFIED BY:                         | DATE CHECKED: | SCALE:                                 | AS SHOWN |
| BIN:                                 | LEFT LANE     | RIGHT LANE                             |          |


PLOT DRIVER: \$PLTDRVS\$  
 USER: \$USER\$ DATE: \$DATE\$  
 FILE: \$PWARVAULTPATHDESC\$

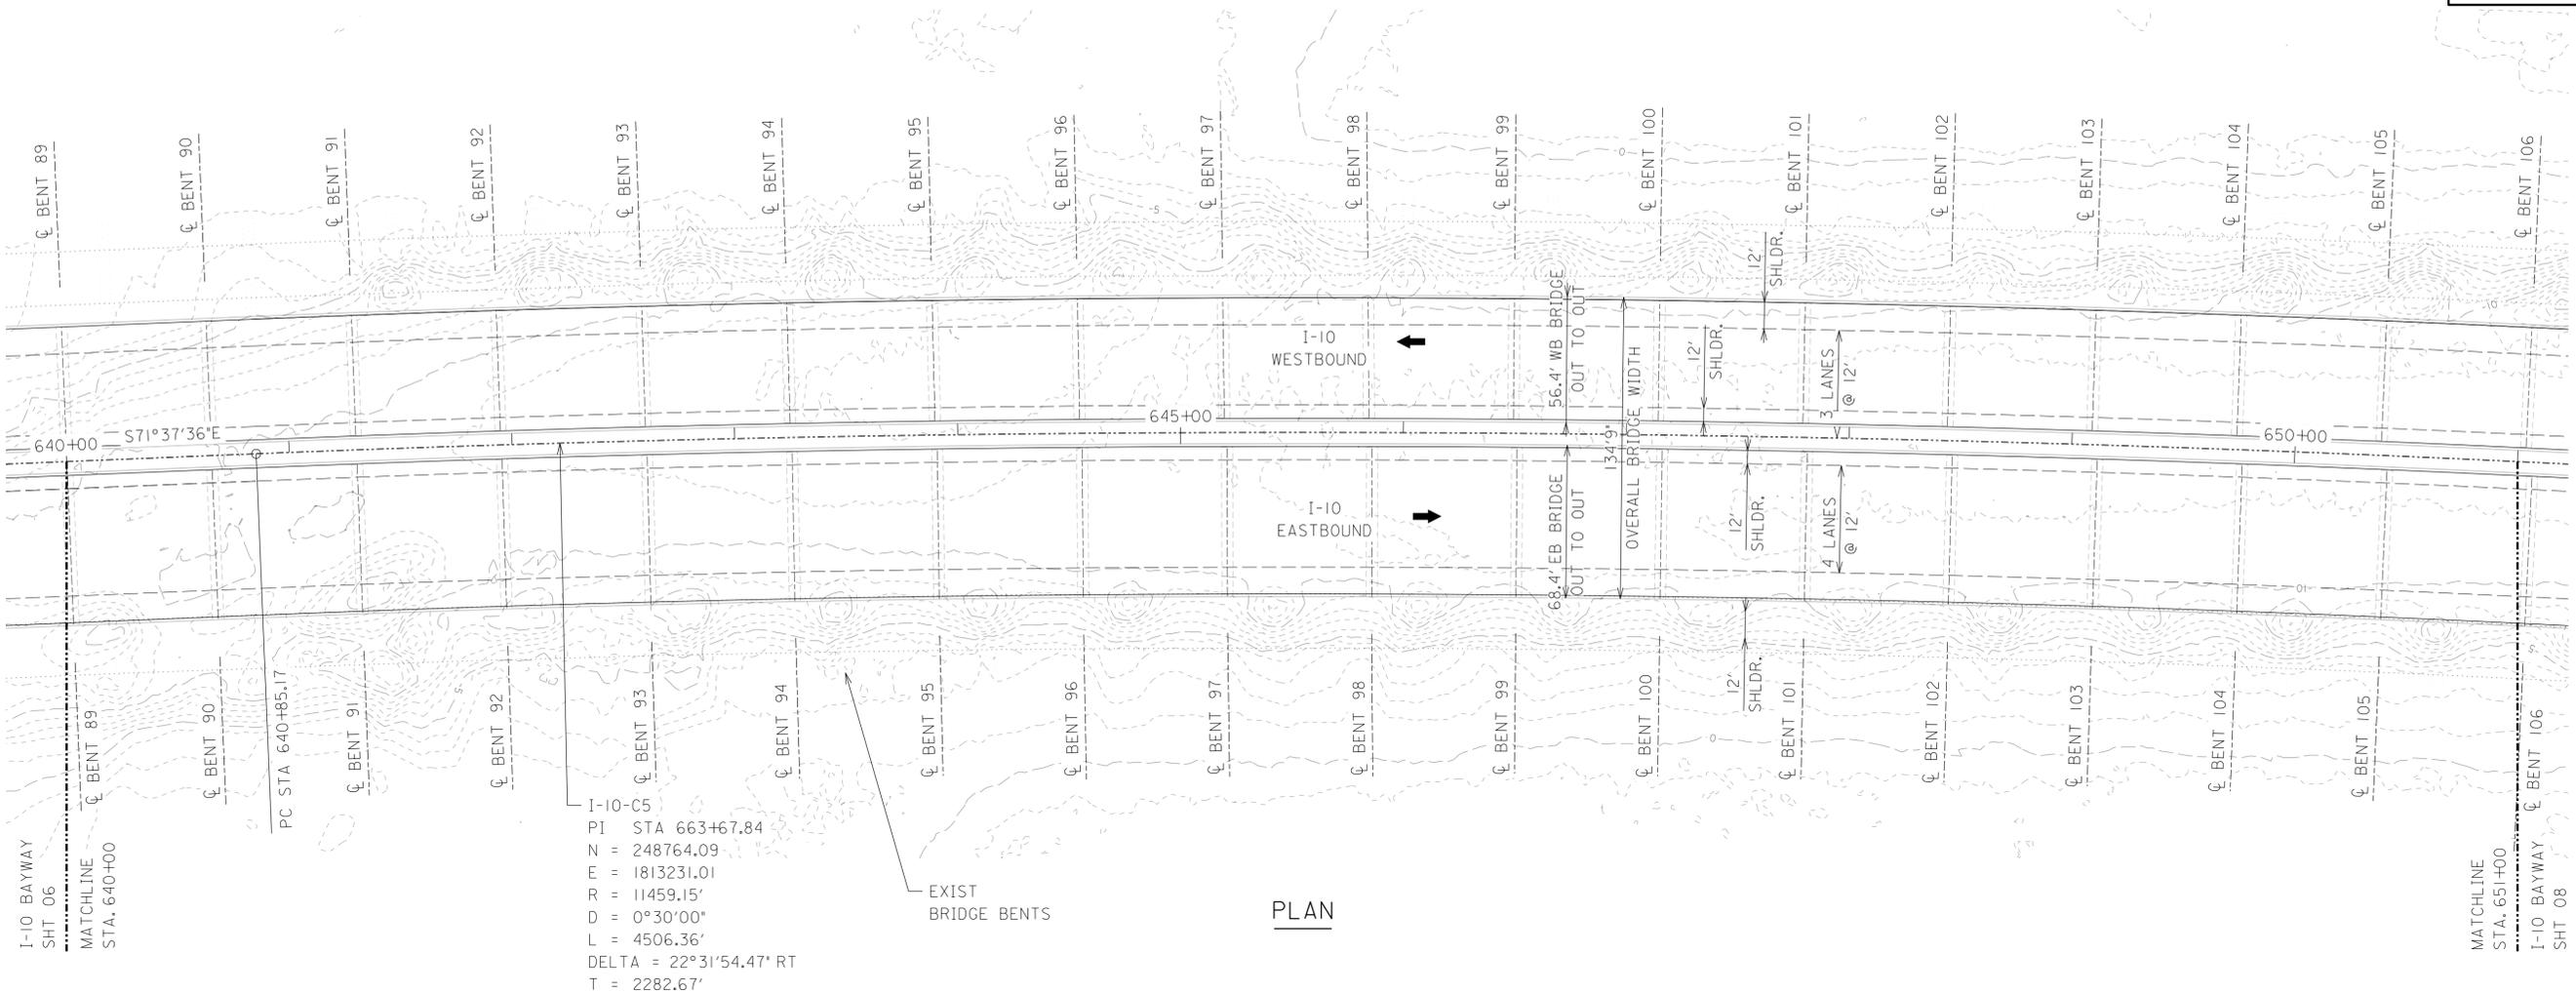

I-10-C5  
 PI STA 663+67.84  
 N = 248764.09  
 E = 1813231.01  
 R = 11459.15'  
 D = 0°30'00"  
 L = 4506.36'  
 DELTA = 22°31'54.47" RT  
 T = 2282.67'

OVERALL LENGTH OF REQ'D BRIDGE = 36,351.87'  
 BIN NO. \*\*\*\*\*

17 SPANS @ 65' = 1105'  
 TYPE III GIRDERS

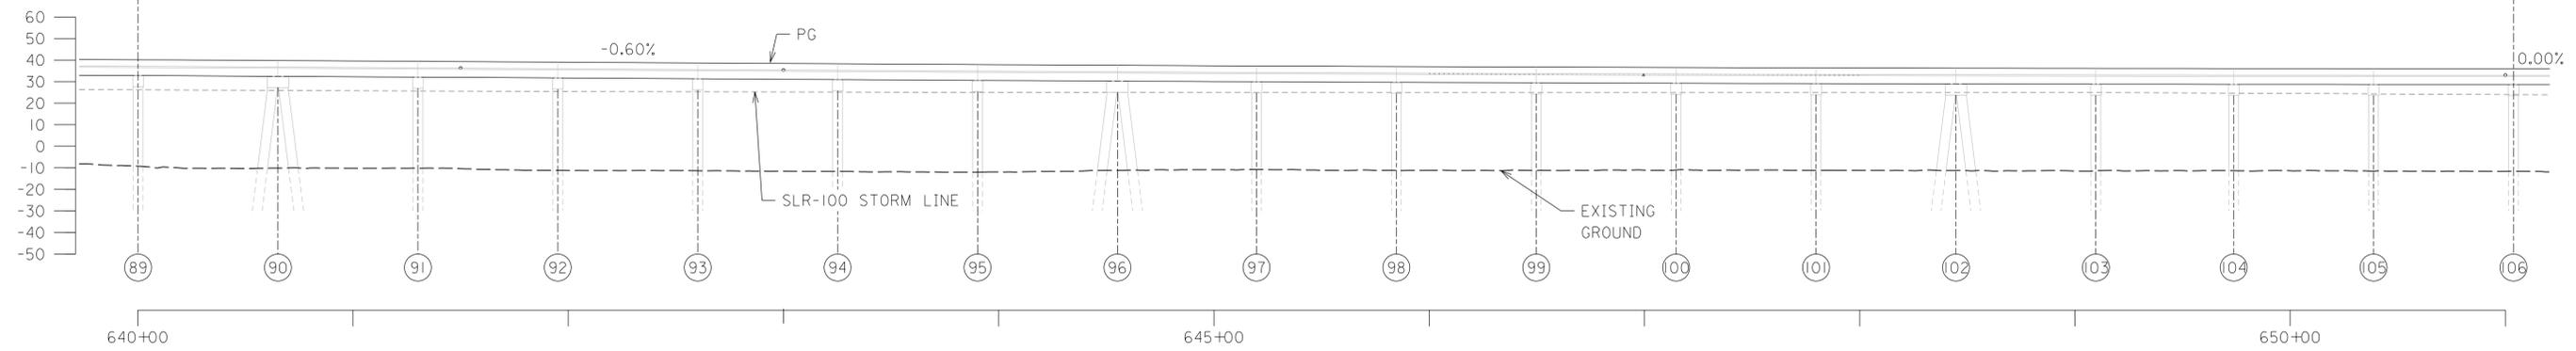


ELEVATION

NOTES:

- 1. WESTBOUND SHOWN ON ELEVATION VIEW. EASTBOUND SIMILAR.

| ALABAMA DEPARTMENT OF TRANSPORTATION |               |  |          |
|--------------------------------------|---------------|--|----------|
| BRIDGE SHEET NO. 7 OF 59             |               | MOBILE RIVER BRIDGE AND BAYWAY PROJECT |          |
| REVISIONS                            |               | I-10 BAYWAY BRIDGE                     |          |
| BALDWIN COUNTY, ALABAMA              |               |  |          |
| GENERAL PLAN AND ELEVATION (7 OF 34) |               |  |          |
| ESTIMATED QUANTITIES                 | DESIGNED BY:  | DRAWN BY:                              |          |
| COMPUTED BY:                         | CHECKED BY:   | DATE DRAWN:                            |          |
| VERIFIED BY:                         | DATE CHECKED: | SCALE:                                 | AS SHOWN |
| BIN:                                 | LEFT LANE     | RIGHT LANE                             |          |

PLOT DRIVER: \$PLTDRV\$\$  
 USER: \$USER\$ DATE: \$DATE\$  
 FILE: \$PVARVAULTPATHDESC\$

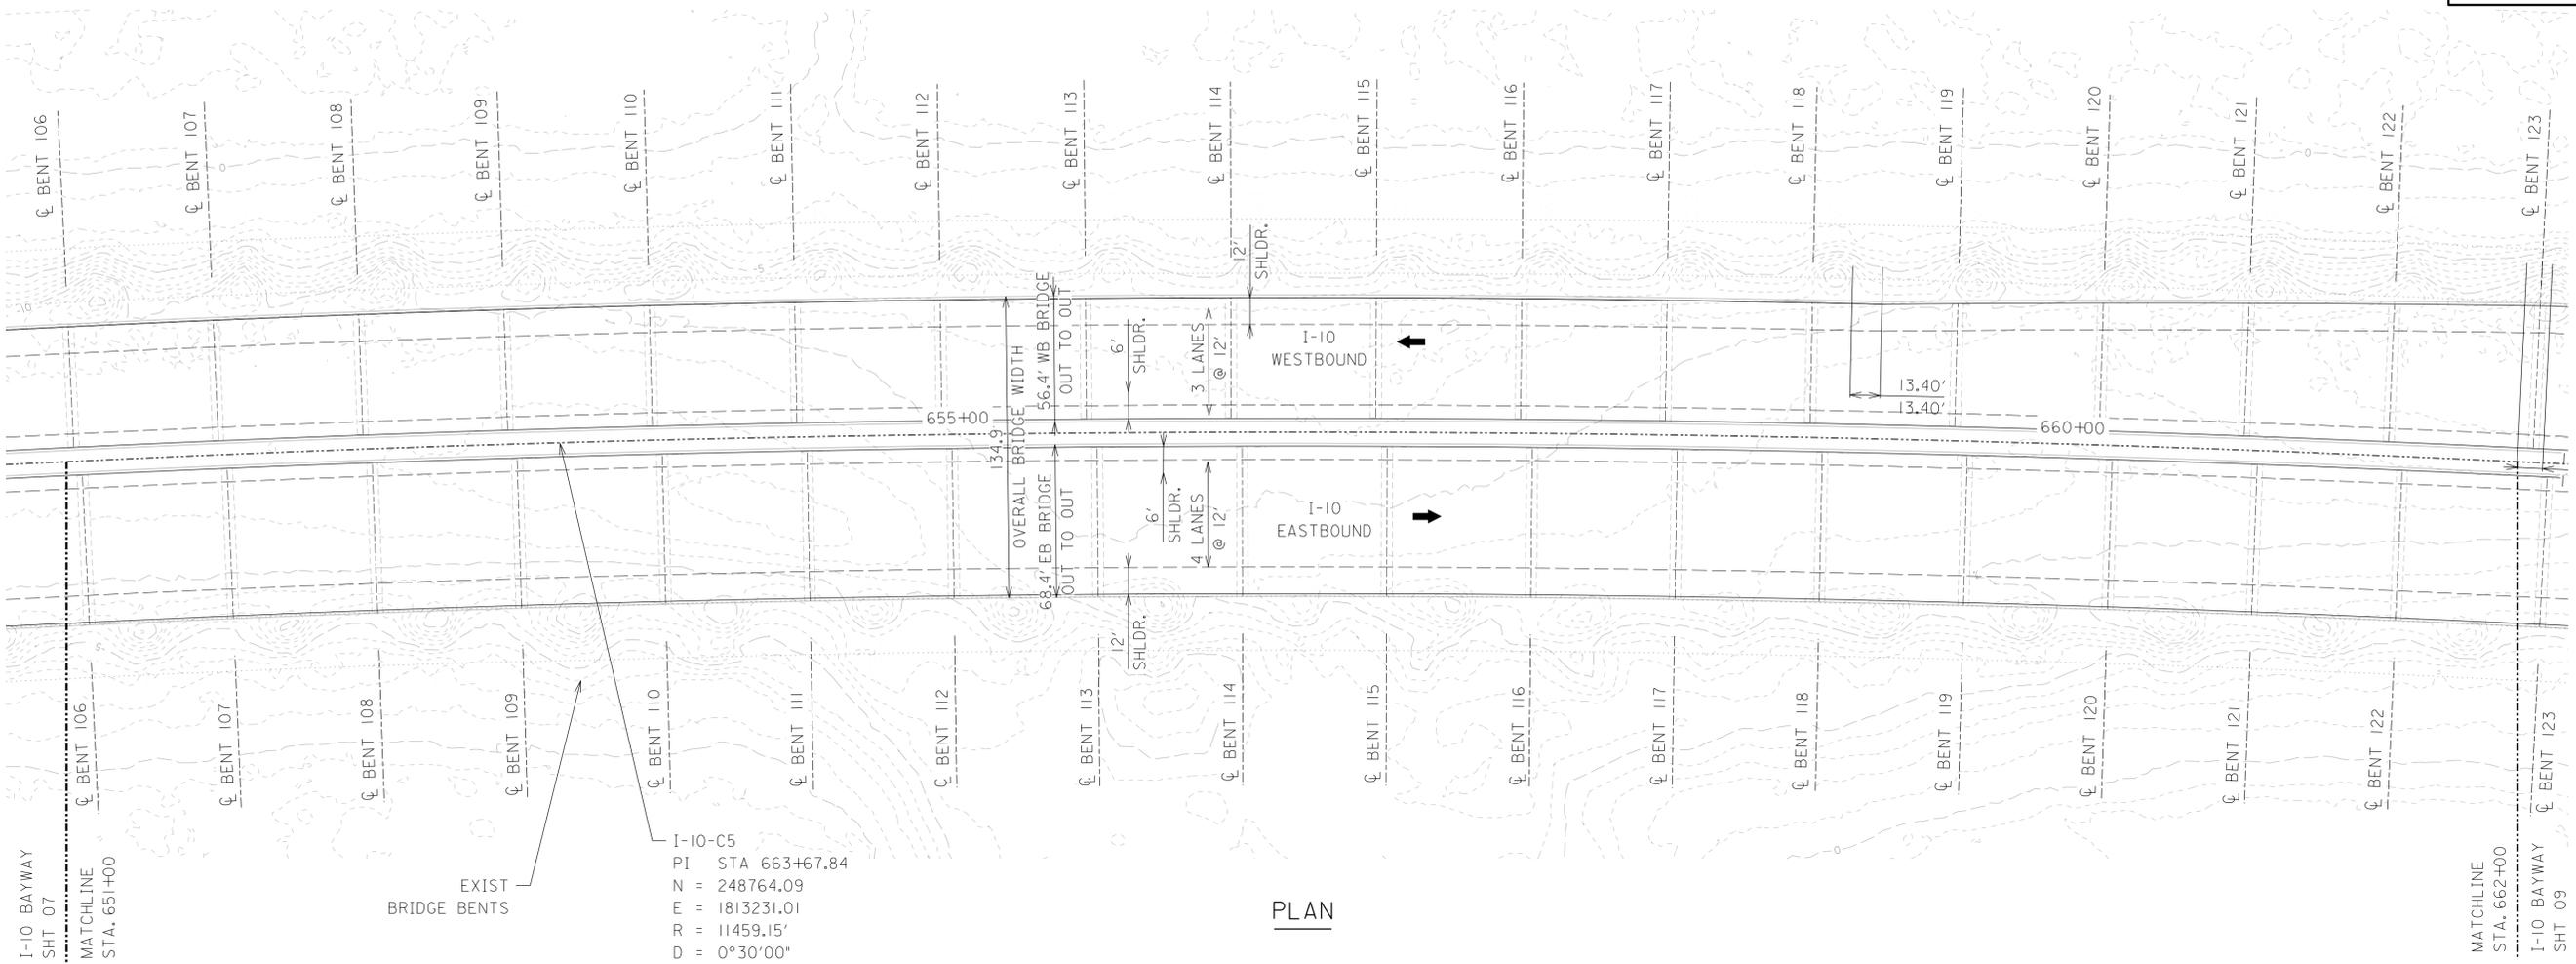


I-10-C5  
 PI STA 663+67.84  
 N = 248764.09  
 E = 1813231.01  
 R = 11459.15'  
 D = 0°30'00"  
 L = 4506.36'  
 DELTA = 22°31'54.47° RT  
 T = 2282.67'

**PLAN**

OVERALL LENGTH OF REQ'D BRIDGE = 36,351.87'  
 BIN NO. \*\*\*\*\*

17 SPANS @ 65' = 1105'  
 TYPE III GIRDERS

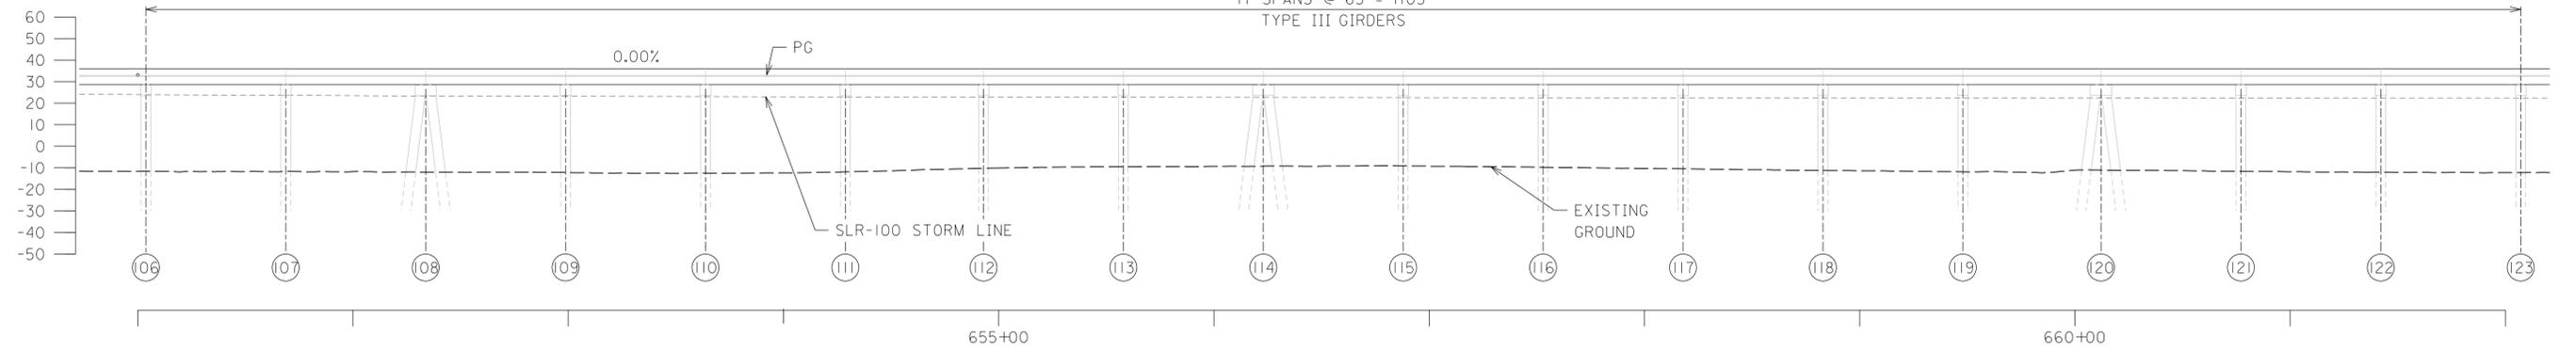



**ELEVATION**

**NOTES:**  
 1. WESTBOUND SHOWN ON ELEVATION VIEW.  
 EASTBOUND SIMILAR.

| ALABAMA DEPARTMENT OF TRANSPORTATION |               |  |          |
|--------------------------------------|---------------|--|----------|
| BRIDGE SHEET NO. 8 OF 59             |               | MOBILE RIVER BRIDGE AND BAYWAY PROJECT |          |
| REVISIONS                            |               | I-10 BAYWAY BRIDGE                     |          |
| BALDWIN COUNTY, ALABAMA              |               |  |          |
| GENERAL PLAN AND ELEVATION           |               |  |          |
| (8 OF 34)                            |               |  |          |
| ESTIMATED QUANTITIES                 | DESIGNED BY:  | DRAWN BY:                              |          |
| COMPUTED BY:                         | CHECKED BY:   | DATE DRAWN:                            |          |
| VERIFIED BY:                         | DATE CHECKED: | SCALE:                                 | AS SHOWN |


PLOT DRIVER: \$PLTDRV\$  
 USER: \$USER\$  
 FILE: \$PWVARVAULTPATHDESC\$



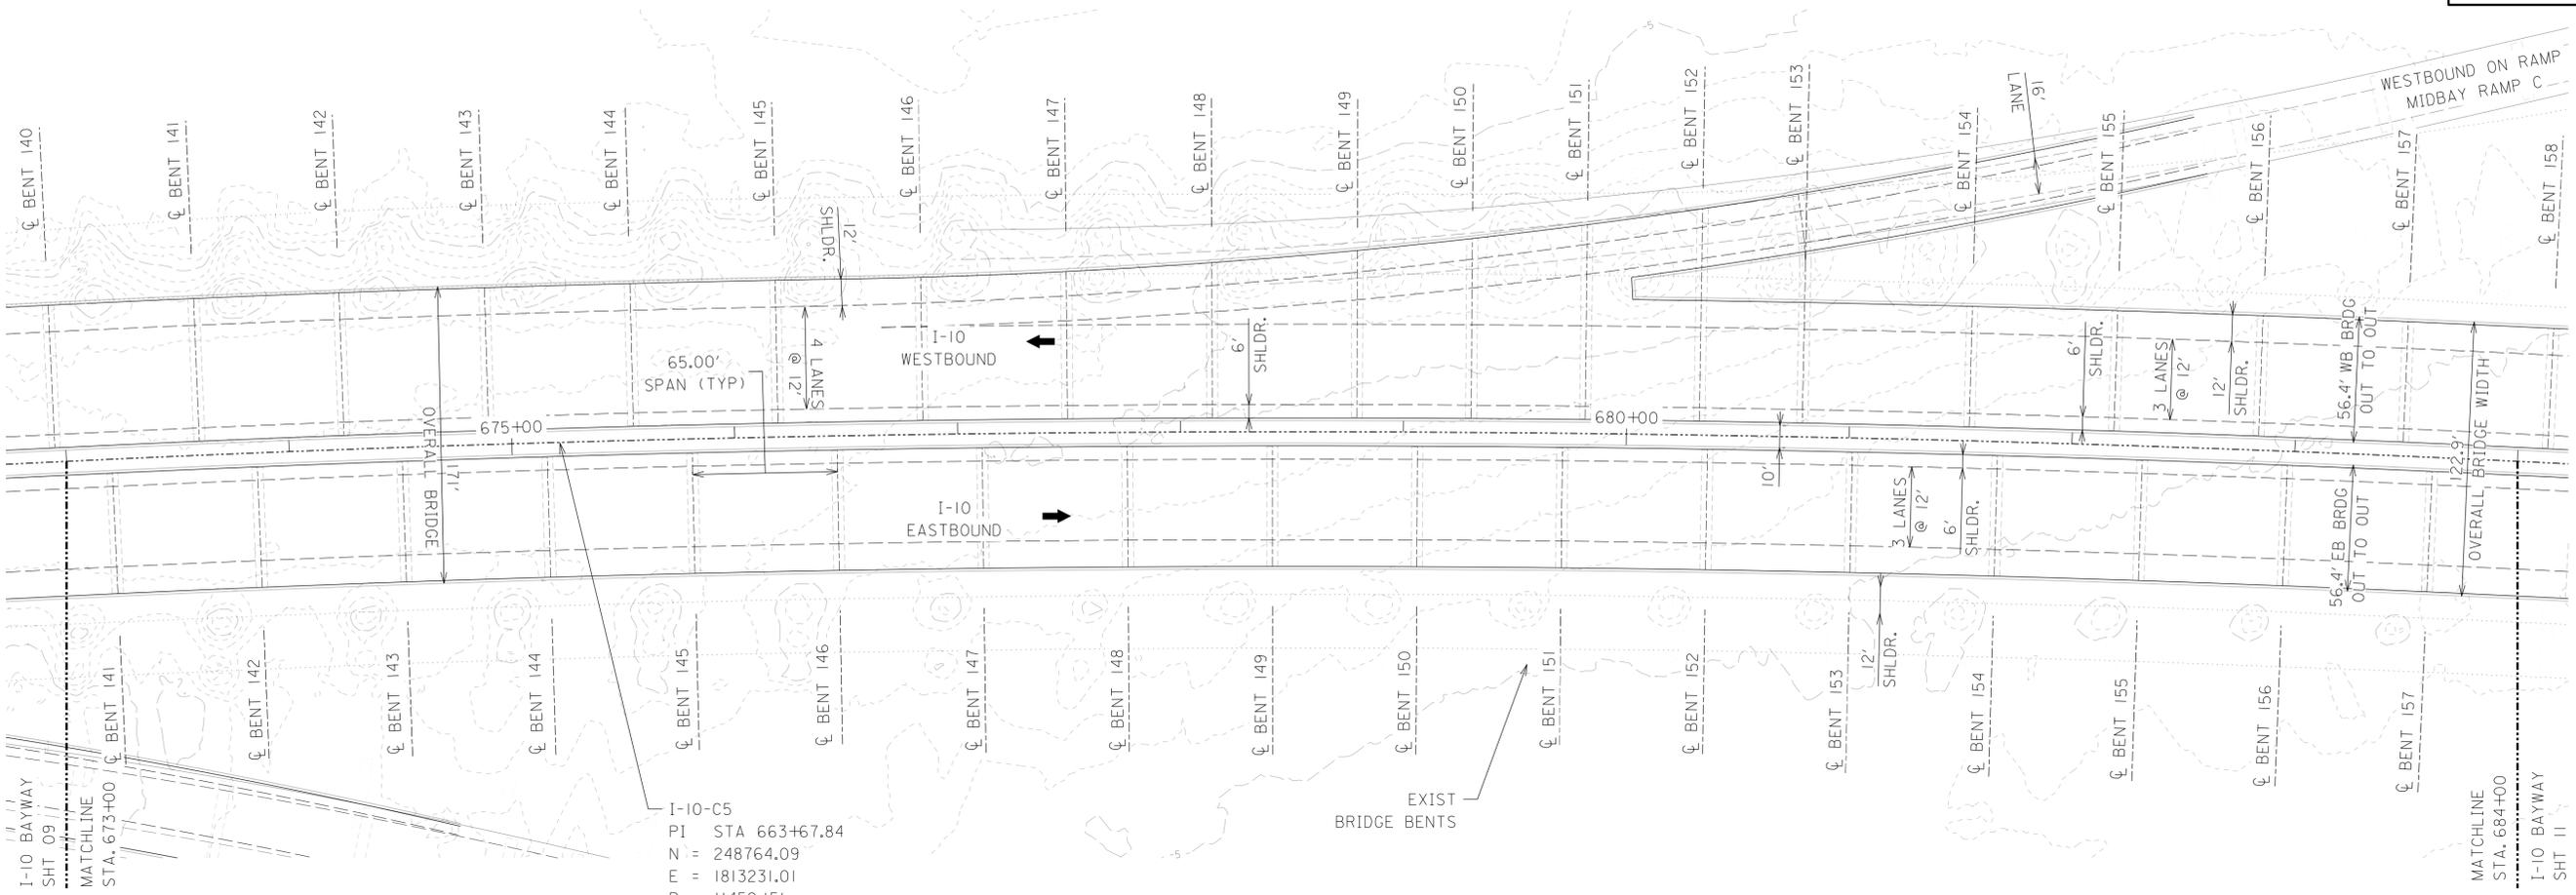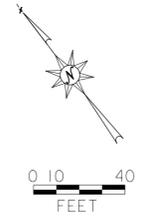

I-10-C5  
 PI STA 663+67.84  
 N = 248764.09  
 E = 1813231.01  
 R = 11459.15'  
 D = 0°30'00"  
 L = 4506.36'  
 DELTA = 22°31'54.47" RT  
 T = 2282.67'

**PLAN**

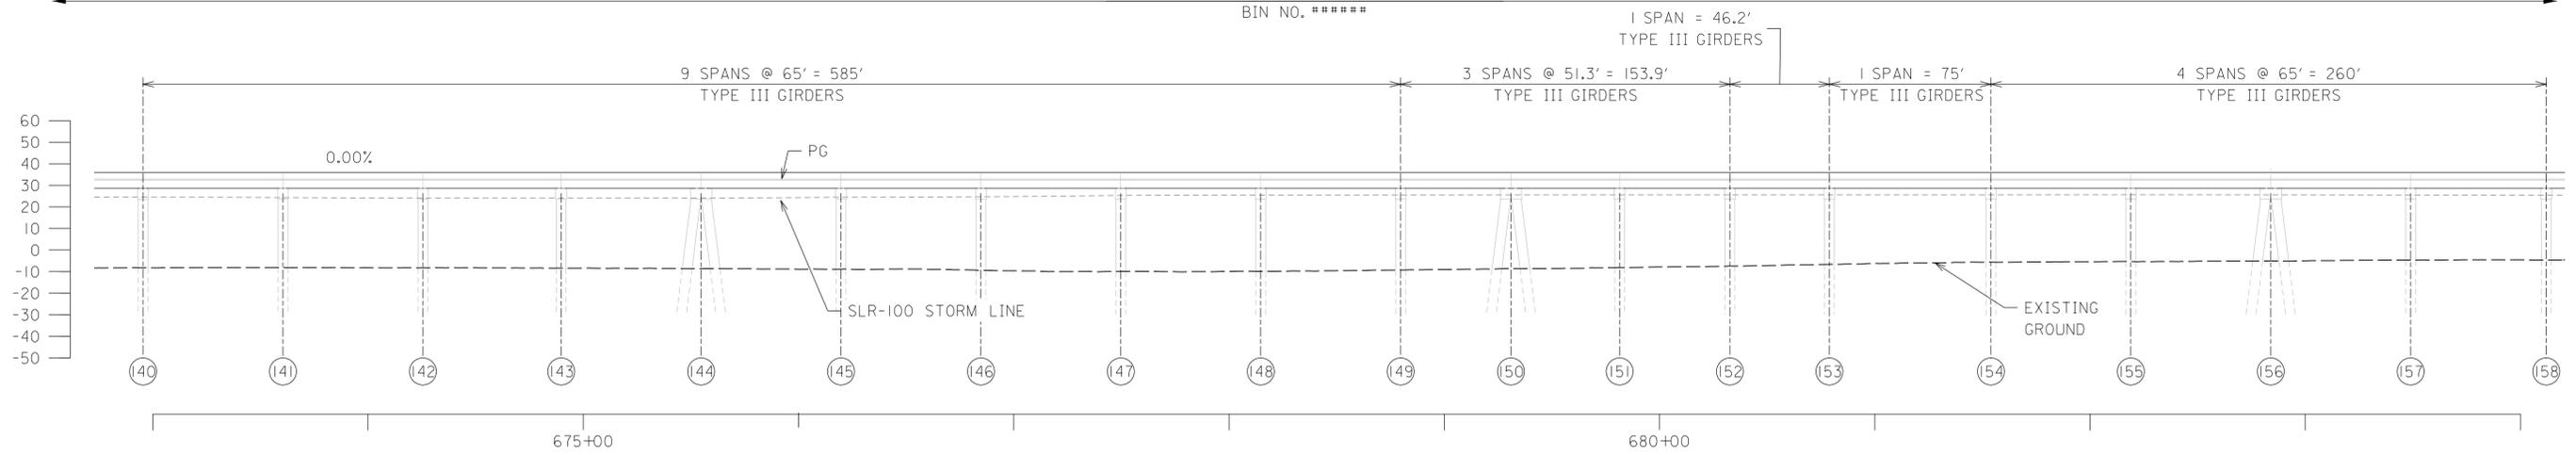



**ELEVATION**

**NOTES:**  
 1. WESTBOUND SHOWN ON ELEVATION VIEW.  
 EASTBOUND SIMILAR.

| ALABAMA DEPARTMENT OF TRANSPORTATION  |               |  |          |
|---------------------------------------|---------------|--|----------|
| BRIDGE SHEET NO. 10 OF 59             |               | MOBILE RIVER BRIDGE AND BAYWAY PROJECT |          |
| REVISIONS                             |               | I-10 BAYWAY BRIDGE                     |          |
| BALDWIN COUNTY, ALABAMA               |               |  |          |
| GENERAL PLAN AND ELEVATION (10 OF 34) |               |  |          |
| ESTIMATED QUANTITIES                  | DESIGNED BY:  | DRAWN BY:                              |          |
| COMPUTED BY:                          | CHECKED BY:   | DATE DRAWN:                            |          |
| VERIFIED BY:                          | DATE CHECKED: | SCALE:                                 | AS SHOWN |
| BIN:                                  | LEFT LANE     | RIGHT LANE                             |          |

PLOT DRIVER: \$PLTDRVS\$  
 USER: \$USER\$  
 FILE: \$PWARVAULTPATHDESC\$




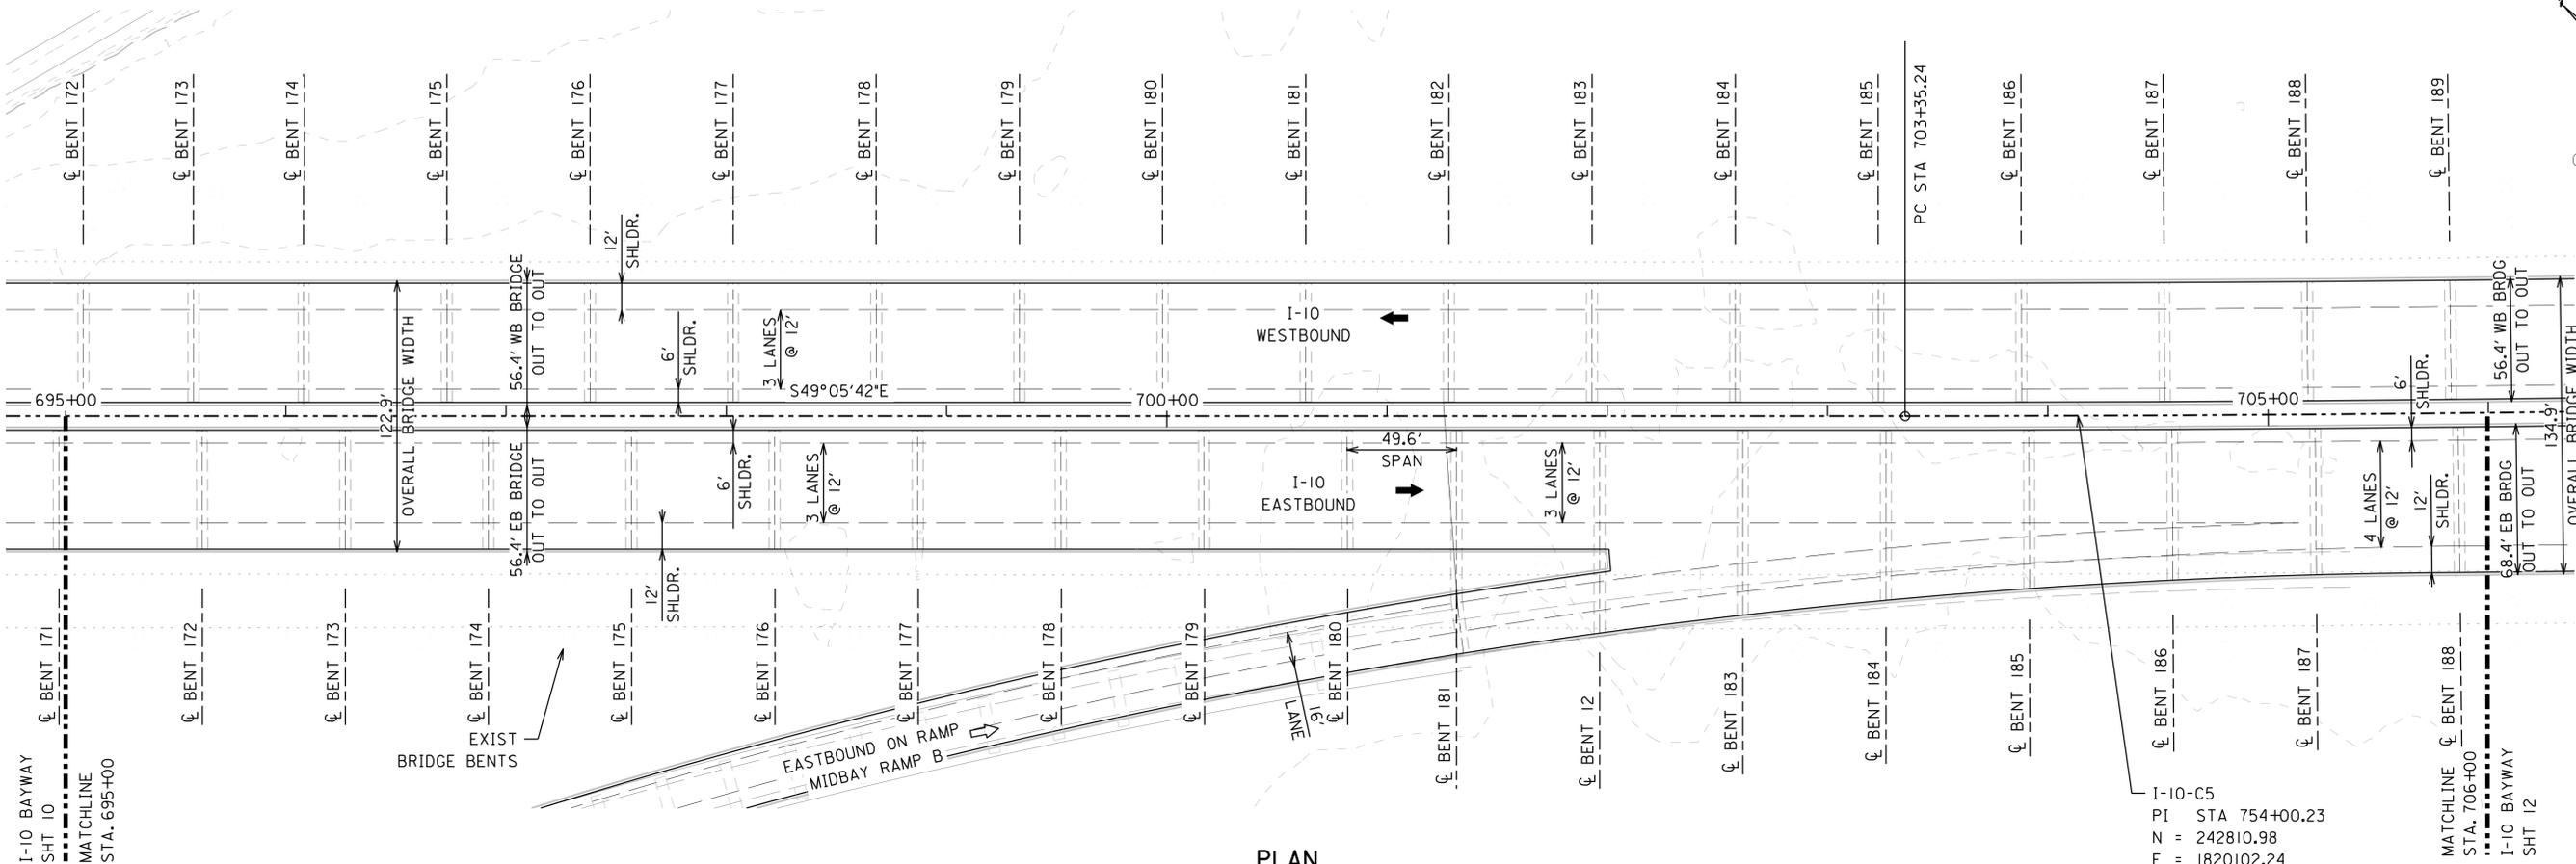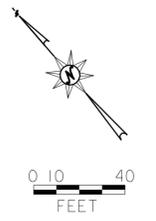

**PLAN**

I-10-C5  
 PI STA 754+00.23  
 N = 242810.98  
 E = 1820102.24  
 R = 22918.31'  
 D = 0°15'00"  
 L = 9969.73'  
 DELTA = 24°55'27.62" LT  
 T = 5064.99'

OVERALL LENGTH OF REQ'D BRIDGE = 36,351.87'  
 BIN NO. \*\*\*\*\*


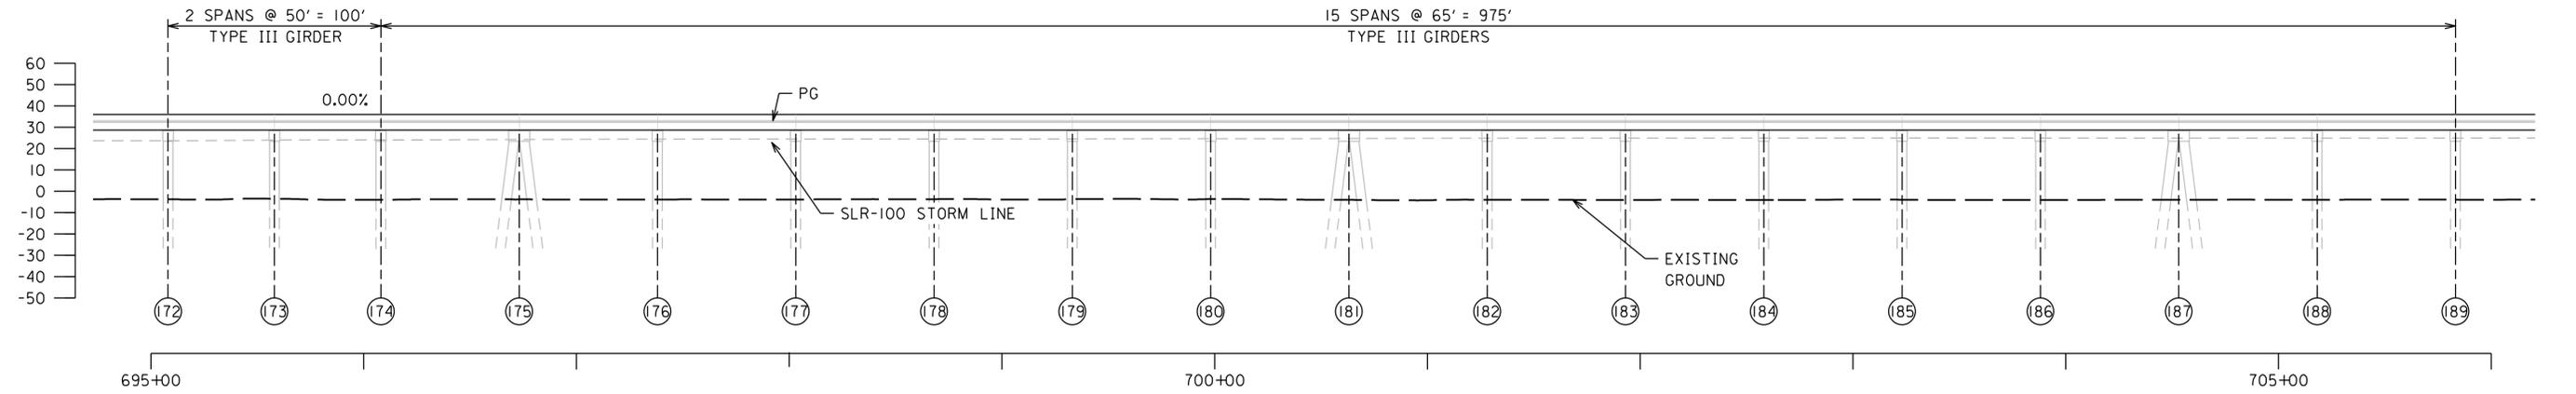


**ELEVATION**

**NOTES:**  
 1. WESTBOUND SHOWN ON ELEVATION VIEW.  
 EASTBOUND SIMILAR.


| ALABAMA DEPARTMENT OF TRANSPORTATION  |               |  |          |
|---------------------------------------|---------------|--|----------|
| BRIDGE SHEET NO. 12 OF 59             |               | MOBILE RIVER BRIDGE AND BAYWAY PROJECT |          |
| REVISIONS                             |               | I-10 BAYWAY BRIDGE                     |          |
| BALDWIN COUNTY, ALABAMA               |               |  |          |
| GENERAL PLAN AND ELEVATION (12 OF 34) |               |  |          |
| ESTIMATED QUANTITIES                  | DESIGNED BY:  | DRAWN BY:                              |          |
| COMPUTED BY:                          | CHECKED BY:   | DATE DRAWN:                            |          |
| VERIFIED BY:                          | DATE CHECKED: | SCALE:                                 | AS SHOWN |

PLOT DRIVER: \$PLTDRV\$  
 USER: \$USER\$  
 FILE: \$PWVARVAULTPATHDESC\$

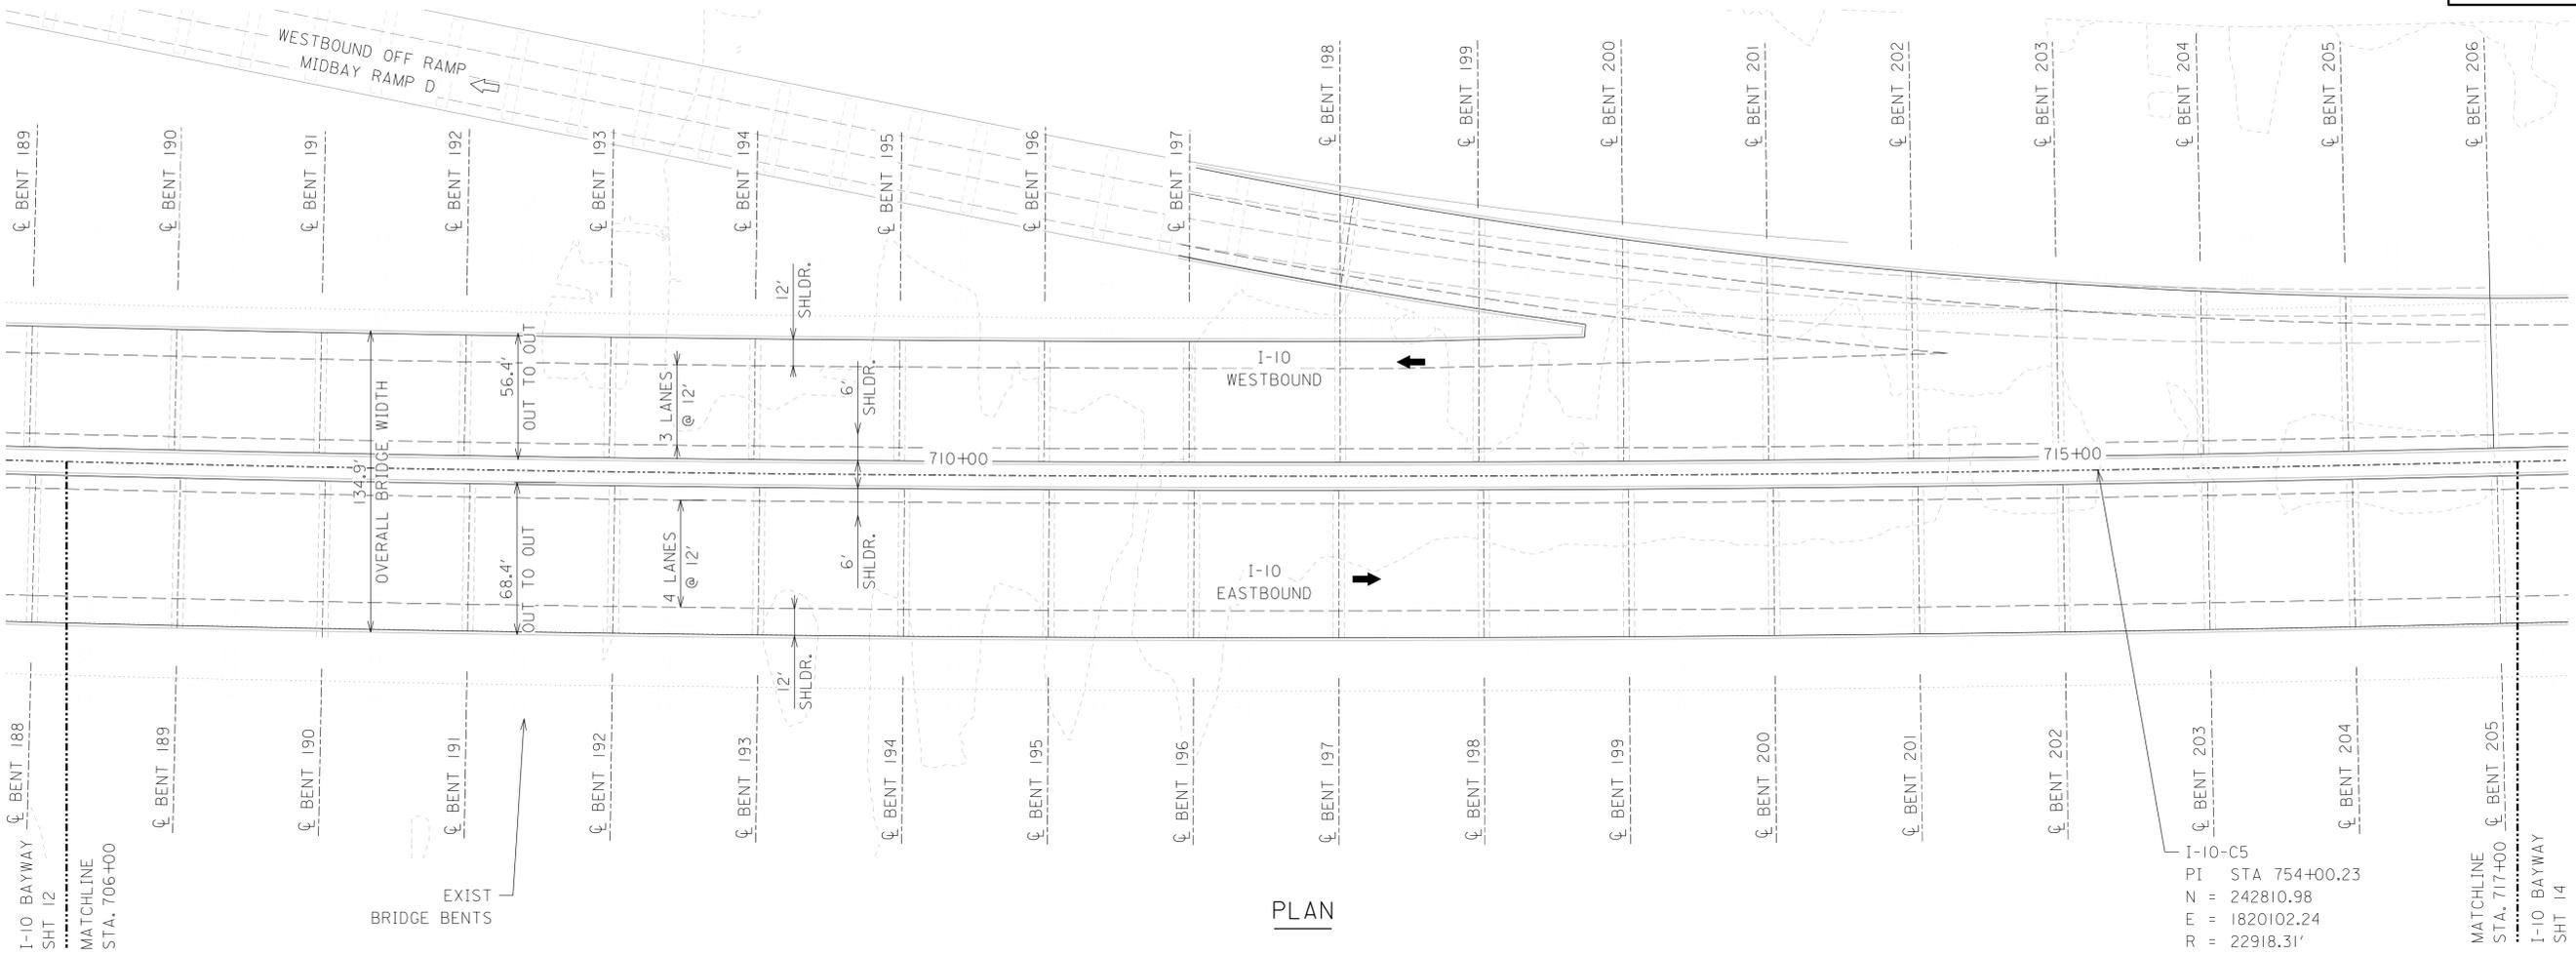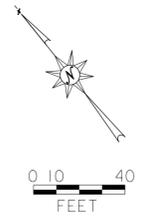

PLAN

OVERALL LENGTH OF REQ'D BRIDGE = 36,351.87'  
BIN NO. \*\*\*\*\*


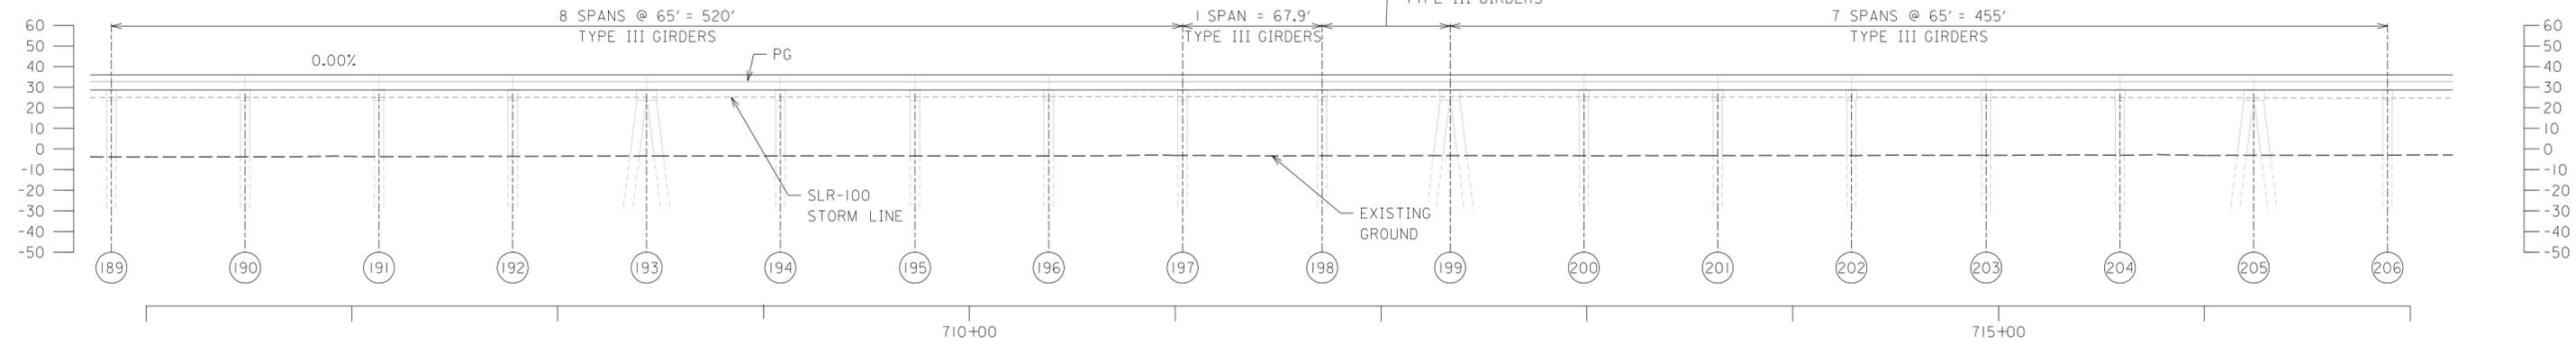


ELEVATION

NOTES:  
1. WESTBOUND SHOWN ON ELEVATION VIEW.  
EASTBOUND SIMILAR.

| ALABAMA DEPARTMENT OF TRANSPORTATION  |               |  |          |
|---------------------------------------|---------------|--|----------|
| BRIDGE SHEET NO. 13 OF 59             |               | MOBILE RIVER BRIDGE AND BAYWAY PROJECT |          |
| REVISIONS                             |               | I-10 BAYWAY BRIDGE                     |          |
| BALDWIN COUNTY, ALABAMA               |               |  |          |
| GENERAL PLAN AND ELEVATION (13 OF 34) |               |  |          |
| ESTIMATED QUANTITIES                  | DESIGNED BY:  | DRAWN BY:                              |          |
| COMPUTED BY:                          | CHECKED BY:   | DATE DRAWN:                            |          |
| VERIFIED BY:                          | DATE CHECKED: | SCALE:                                 | AS SHOWN |

PLOT DRIVER: \$PLTDRVS\$  
USER: \$USER\$ DATE: \$DATE\$  
FILE: \$PVARVAULTPATHDESC\$

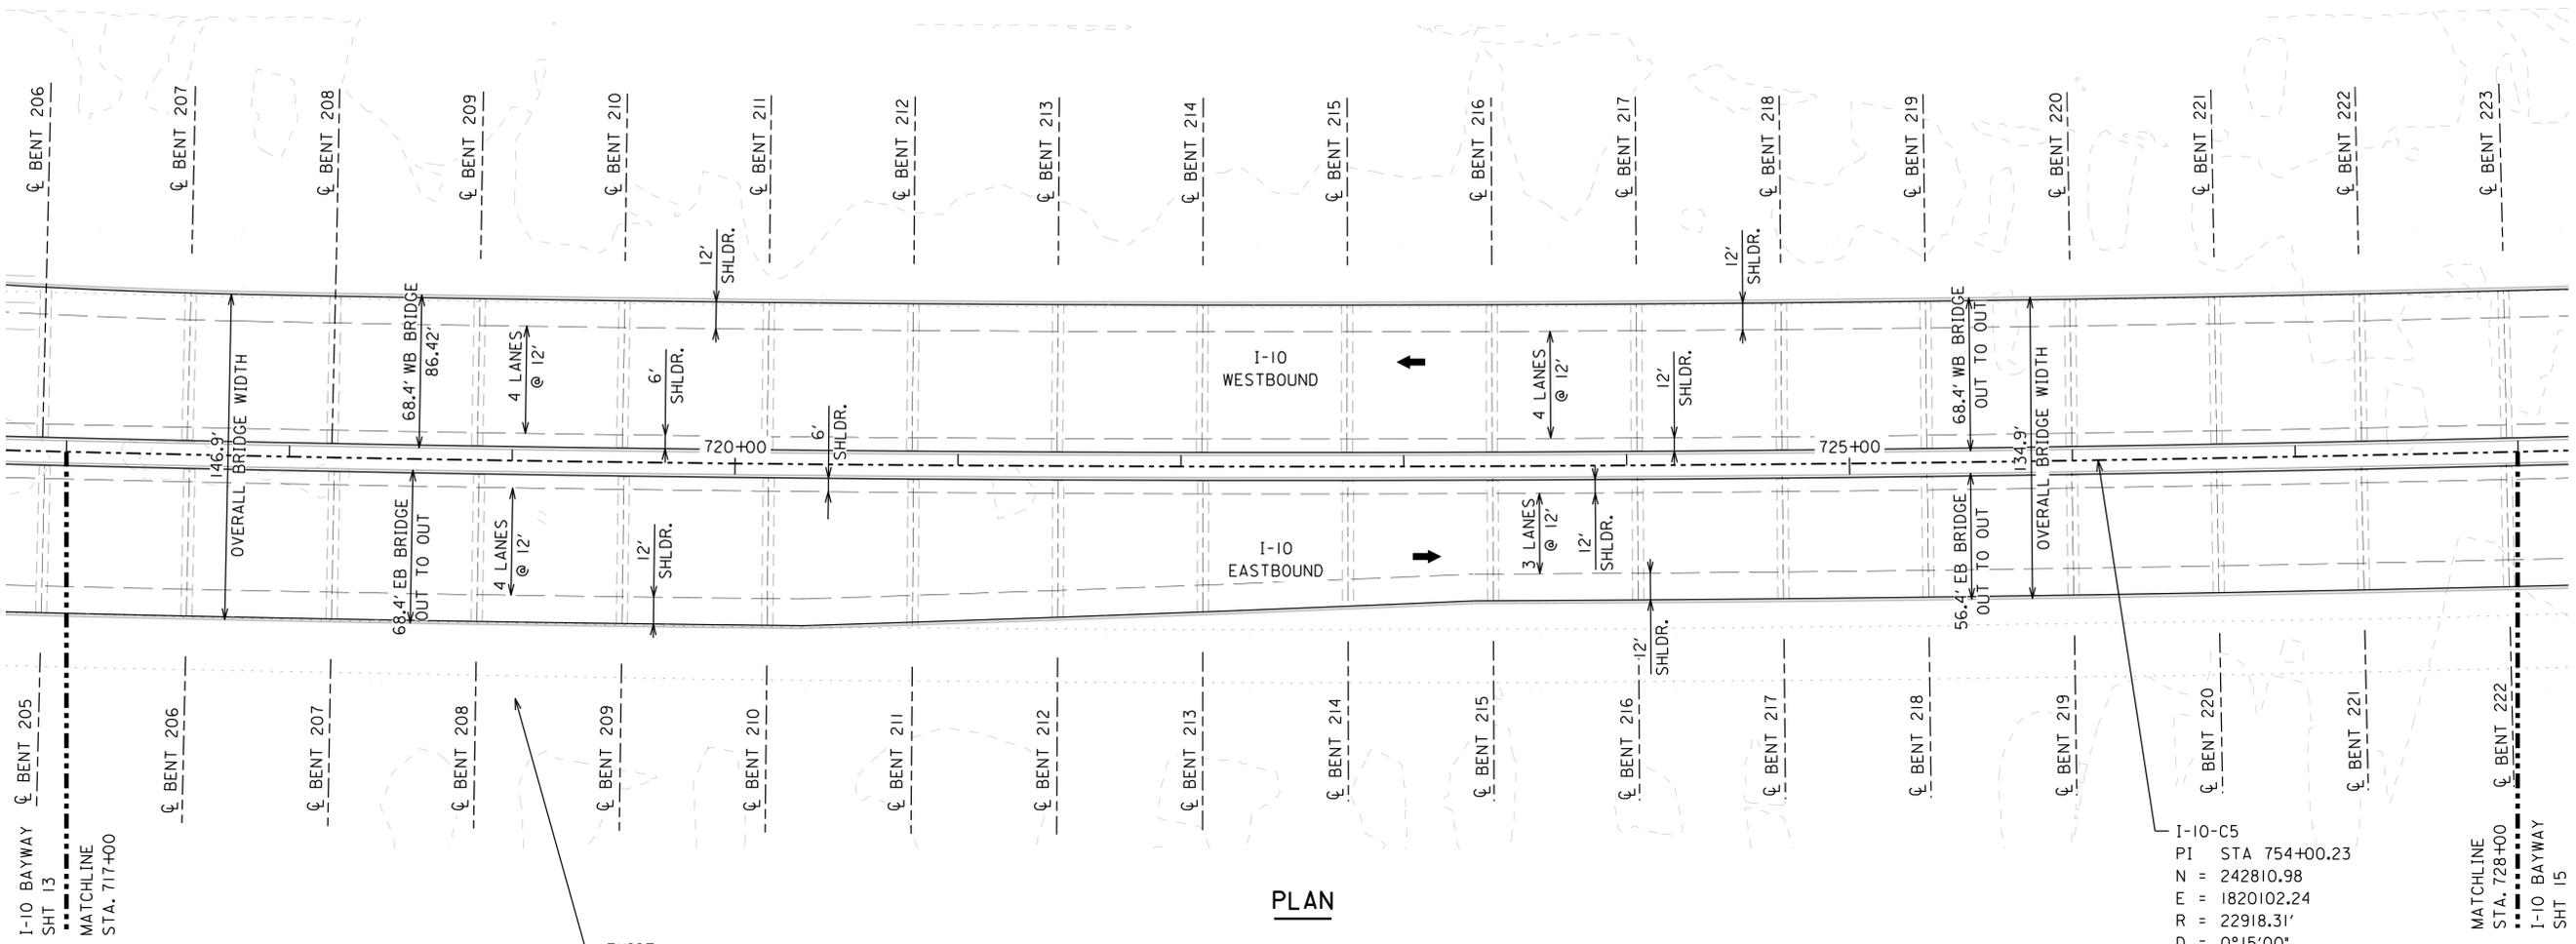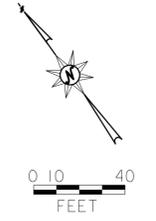


**PLAN**

I-10-C5  
 PI STA 754+00.23  
 N = 242810.98  
 E = 1820102.24  
 R = 22918.31'  
 D = 0°15'00"  
 L = 9969.73'  
 DELTA = 24°55'27.62" LT  
 T = 5064.99'

OVERALL LENGTH OF REQ'D BRIDGE = 36,351.87'  
 BIN NO. \*\*\*\*\*

17 SPANS @ 65' = 1105'  
 TYPE III GIRDERS

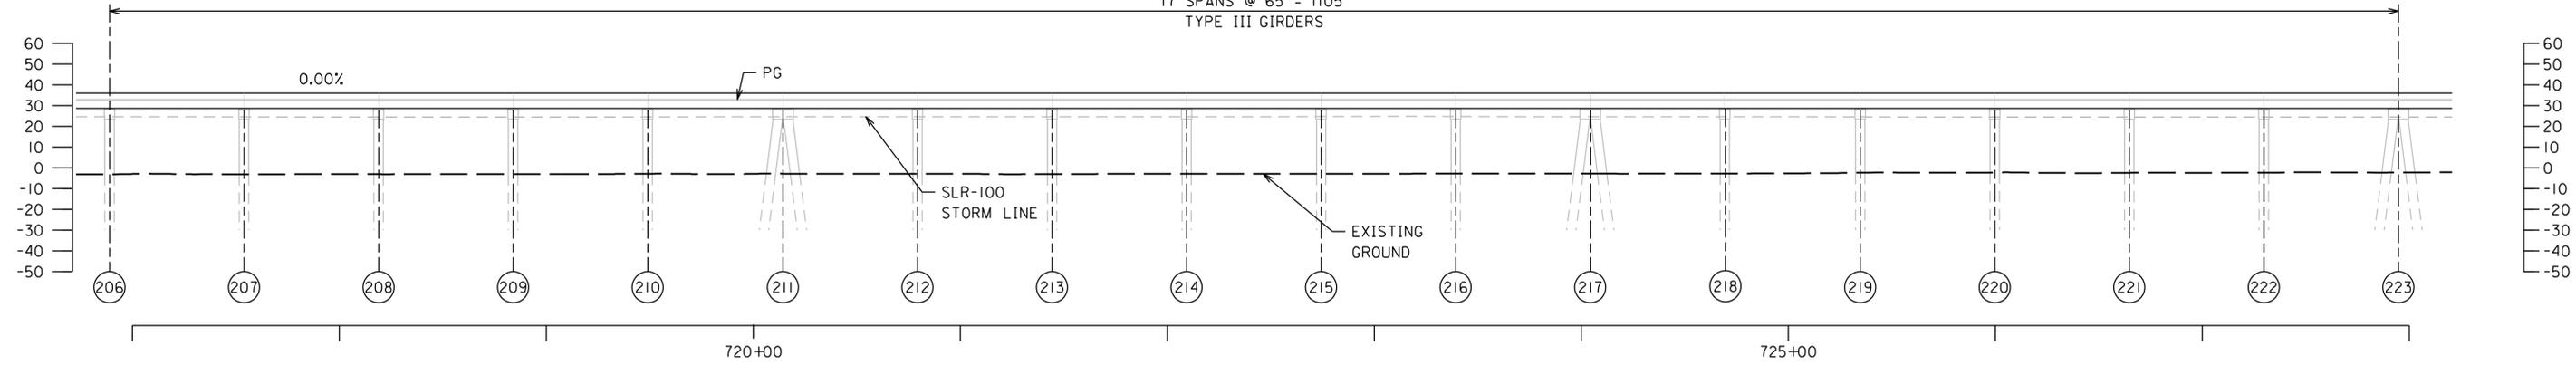

**ELEVATION**



**NOTES:**

- WESTBOUND SHOWN ON ELEVATION VIEW. EASTBOUND SIMILAR.

| ALABAMA DEPARTMENT OF TRANSPORTATION  |               |  |          |
|---------------------------------------|---------------|--|----------|
| BRIDGE SHEET NO. 14 OF 59             |               | MOBILE RIVER BRIDGE AND BAYWAY PROJECT |          |
| REVISIONS                             |               | I-10 BAYWAY BRIDGE                     |          |
| BALDWIN COUNTY, ALABAMA               |               |  |          |
| GENERAL PLAN AND ELEVATION (14 OF 34) |               |  |          |
| ESTIMATED QUANTITIES                  | DESIGNED BY:  | DRAWN BY:                              |          |
| COMPUTED BY:                          | CHECKED BY:   | DATE DRAWN:                            |          |
| VERIFIED BY:                          | DATE CHECKED: | SCALE:                                 | AS SHOWN |

PENTABLE: \$PENTBLS\$  
 SCALE: \$SCALESHORT\$

PLOT DRIVER: \$PLTDVRV\$  
 USER: \$USER\$  
 FILE: \$PWVARVAULTPATHDESC\$

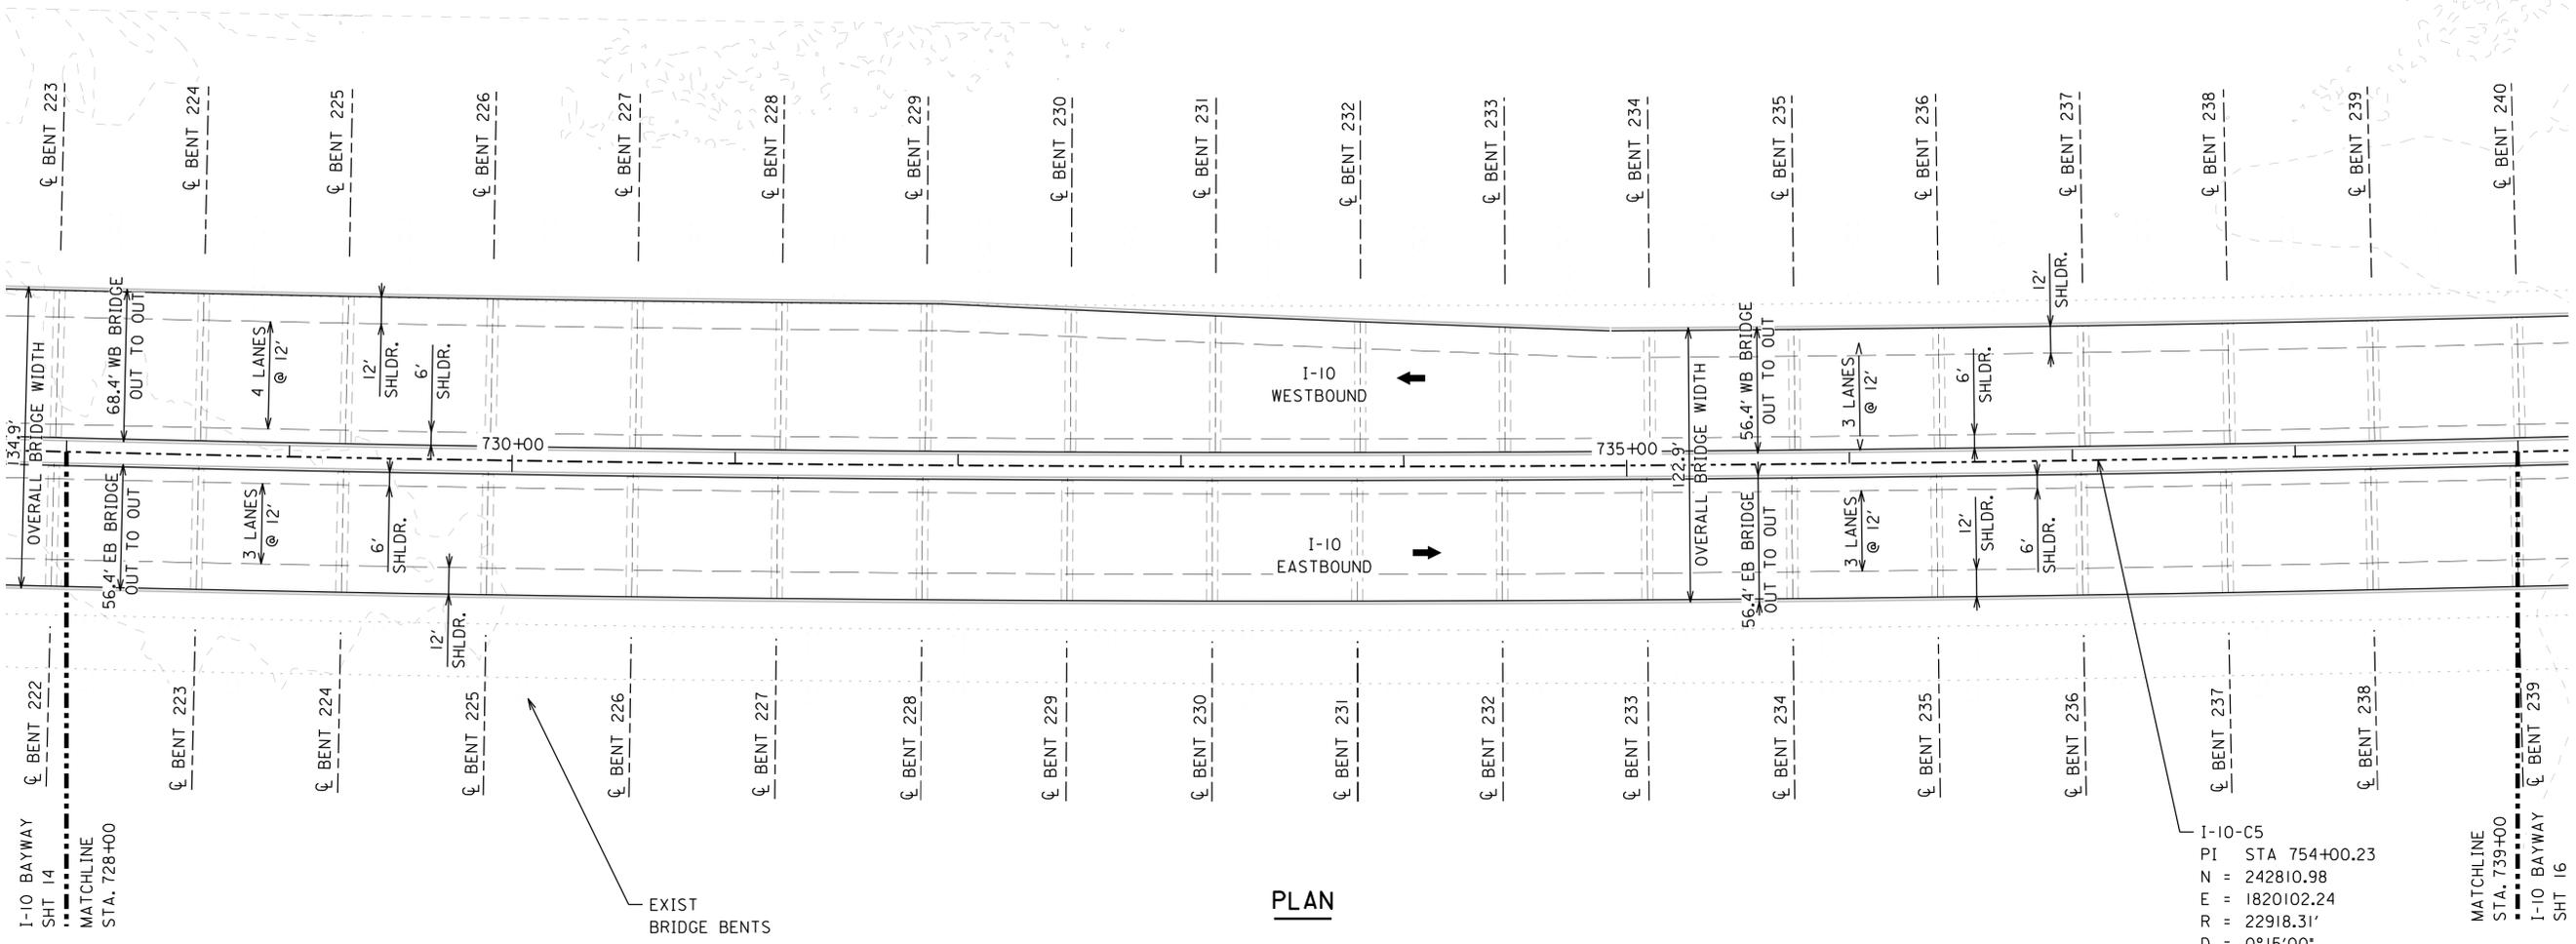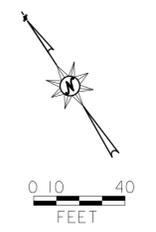


**PLAN**

I-10-C5  
 PI STA 754+00.23  
 N = 242810.98  
 E = 1820102.24  
 R = 22918.31'  
 D = 0°15'00"  
 L = 9969.73'  
 DELTA = 24°55'27.62" LT  
 T = 5064.99'

OVERALL LENGTH OF REQ'D BRIDGE = 36,351.87'  
 BIN NO. \*\*\*\*\*

17 SPANS @ 65' = 1105'  
 TYPE III GIRDERS

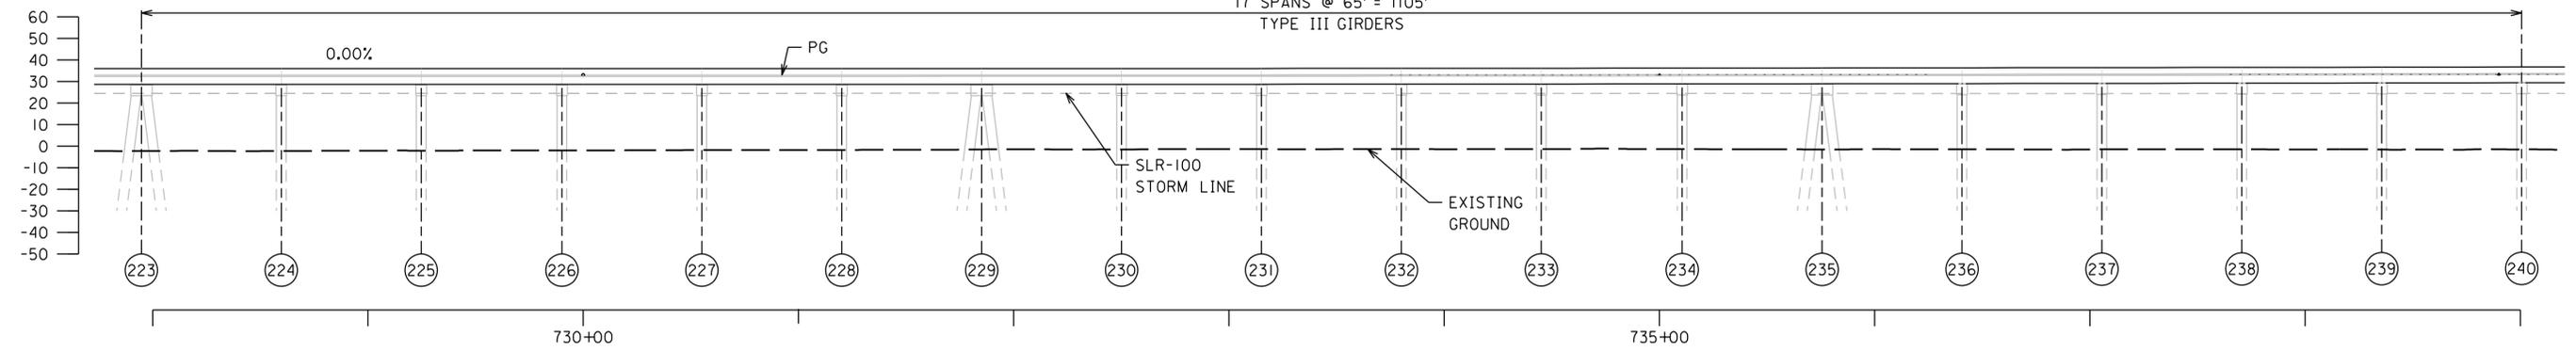


**ELEVATION**

**NOTES:**

- WESTBOUND SHOWN ON ELEVATION VIEW. EASTBOUND SIMILAR.

| ALABAMA DEPARTMENT OF TRANSPORTATION  |               |  |          |
|---------------------------------------|---------------|--|----------|
| BRIDGE SHEET NO. 15 OF 59             |               | MOBILE RIVER BRIDGE AND BAYWAY PROJECT |          |
| REVISIONS                             |               | I-10 BAYWAY BRIDGE                     |          |
| BALDWIN COUNTY, ALABAMA               |               |  |          |
| GENERAL PLAN AND ELEVATION (15 OF 34) |               |  |          |
| ESTIMATED QUANTITIES                  | DESIGNED BY:  | DRAWN BY:                              |          |
| COMPUTED BY:                          | CHECKED BY:   | DATE DRAWN:                            |          |
| VERIFIED BY:                          | DATE CHECKED: | SCALE:                                 | AS SHOWN |

PLOT DRIVER: \$PLTDRV\$  
 USER: \$USER\$  
 FILE: \$PWVAVVAULTPATHDESC\$

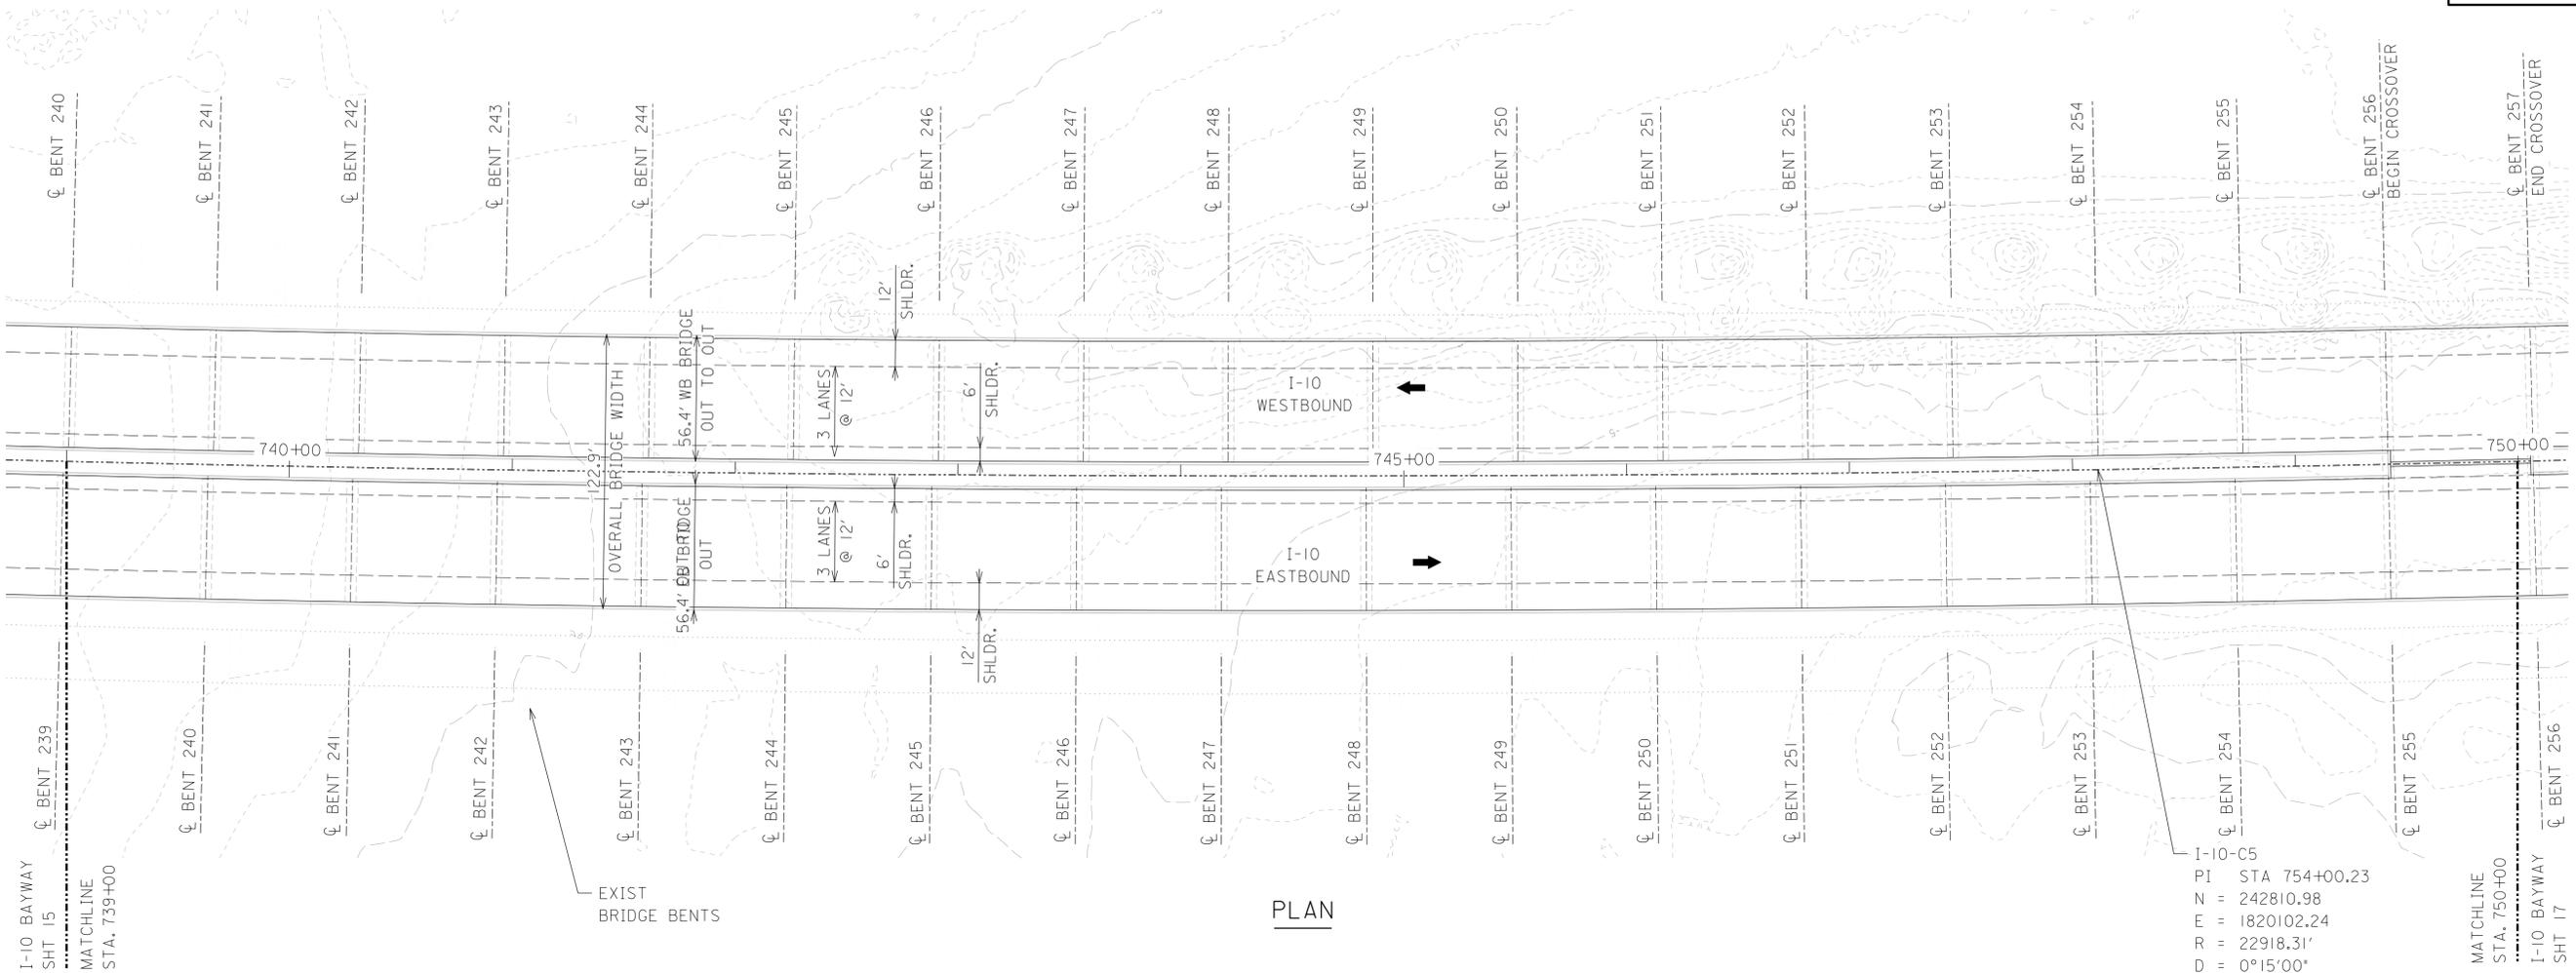


I-10-C5  
 PI STA 754+00.23  
 N = 242810.98  
 E = 1820102.24  
 R = 22918.31'  
 D = 0°15'00"  
 L = 9969.73'  
 DELTA = 24°55'27.62" LT  
 T = 5064.99'

**PLAN**

OVERALL LENGTH OF REQ'D BRIDGE = 36,351.87'  
 BIN NO. \*\*\*\*\*

17 SPANS @ 65' = 1105'  
 TYPE III GIRDERS

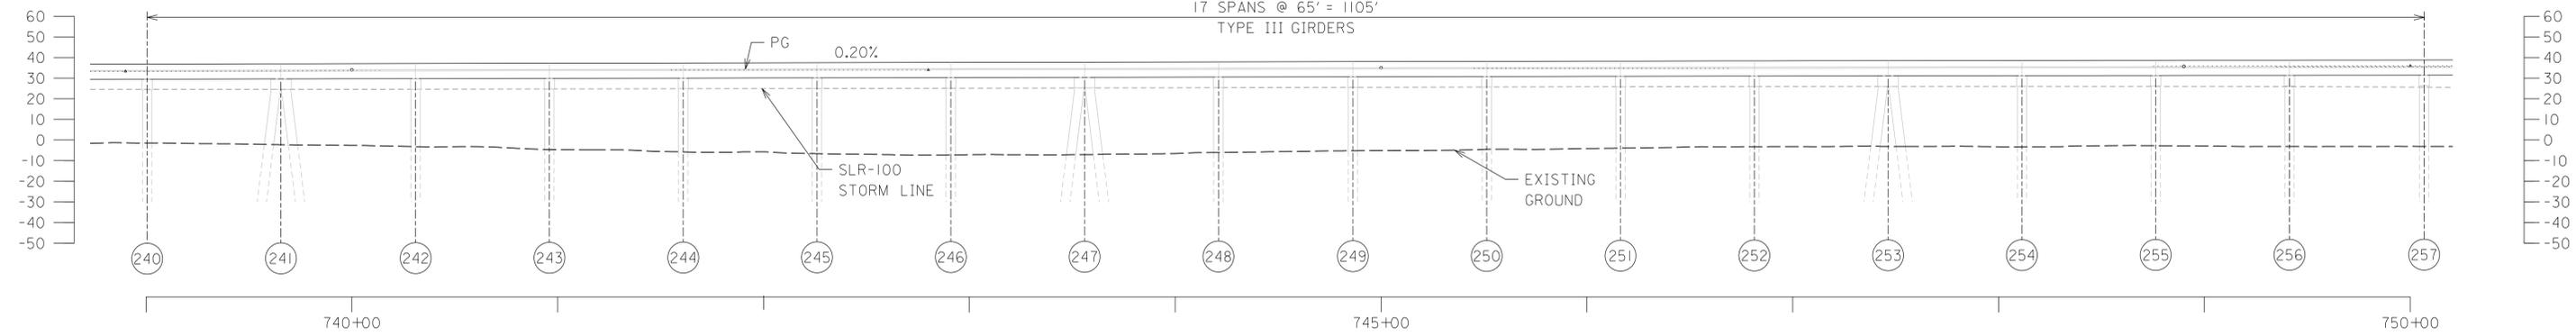


**ELEVATION**

**NOTES:**  
 1. WESTBOUND SHOWN ON ELEVATION VIEW.  
 EASTBOUND SIMILAR.

| ALABAMA DEPARTMENT OF TRANSPORTATION  |               |  |          |
|---------------------------------------|---------------|--|----------|
| BRIDGE SHEET NO. 16 OF 59             |               | MOBILE RIVER BRIDGE AND BAYWAY PROJECT |          |
| REVISIONS                             |               | I-10 BAYWAY BRIDGE                     |          |
| BALDWIN COUNTY, ALABAMA               |               |  |          |
| GENERAL PLAN AND ELEVATION (16 OF 34) |               |  |          |
| ESTIMATED QUANTITIES                  | DESIGNED BY:  | DRAWN BY:                              |          |
| COMPUTED BY:                          | CHECKED BY:   | DATE DRAWN:                            |          |
| VERIFIED BY:                          | DATE CHECKED: | SCALE:                                 | AS SHOWN |

PLOT DRIVER: \$PLTDRVS\$  
 USER: \$USER\$ DATE: \$DATE\$  
 FILE: \$PWARVAULTPATHDESC\$

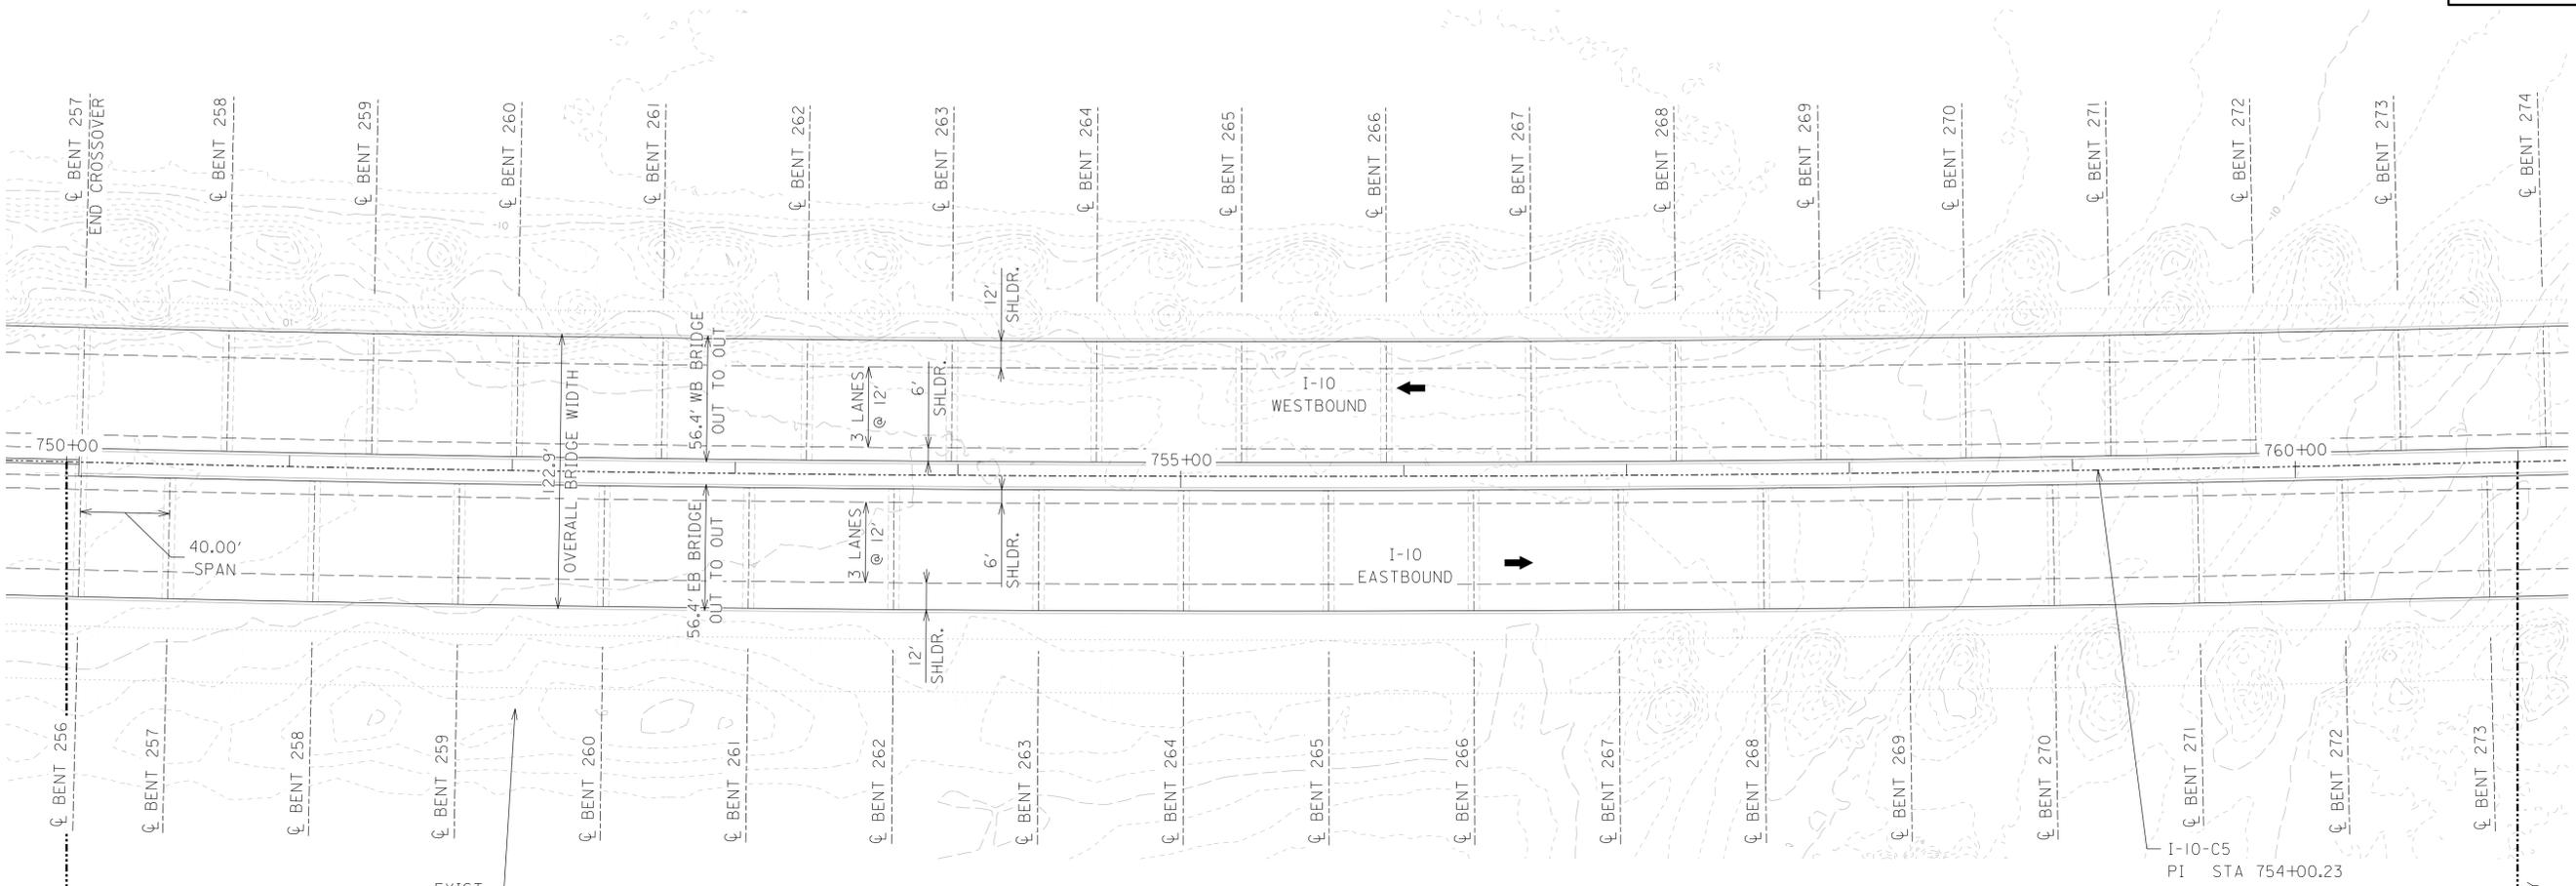


**PLAN**

I-10-C5  
 PI STA 754+00.23  
 N = 242810.98  
 E = 1820102.24  
 R = 22918.31'  
 D = 0°15'00"  
 L = 9969.73'  
 DELTA = 24°55'27.62' LT  
 T = 5064.99'

OVERALL LENGTH OF REQ'D BRIDGE = 36,351.87'  
 BIN NO. \*\*\*\*\*

17 SPANS @ 65' = 1105'  
 TYPE III GIRDERS

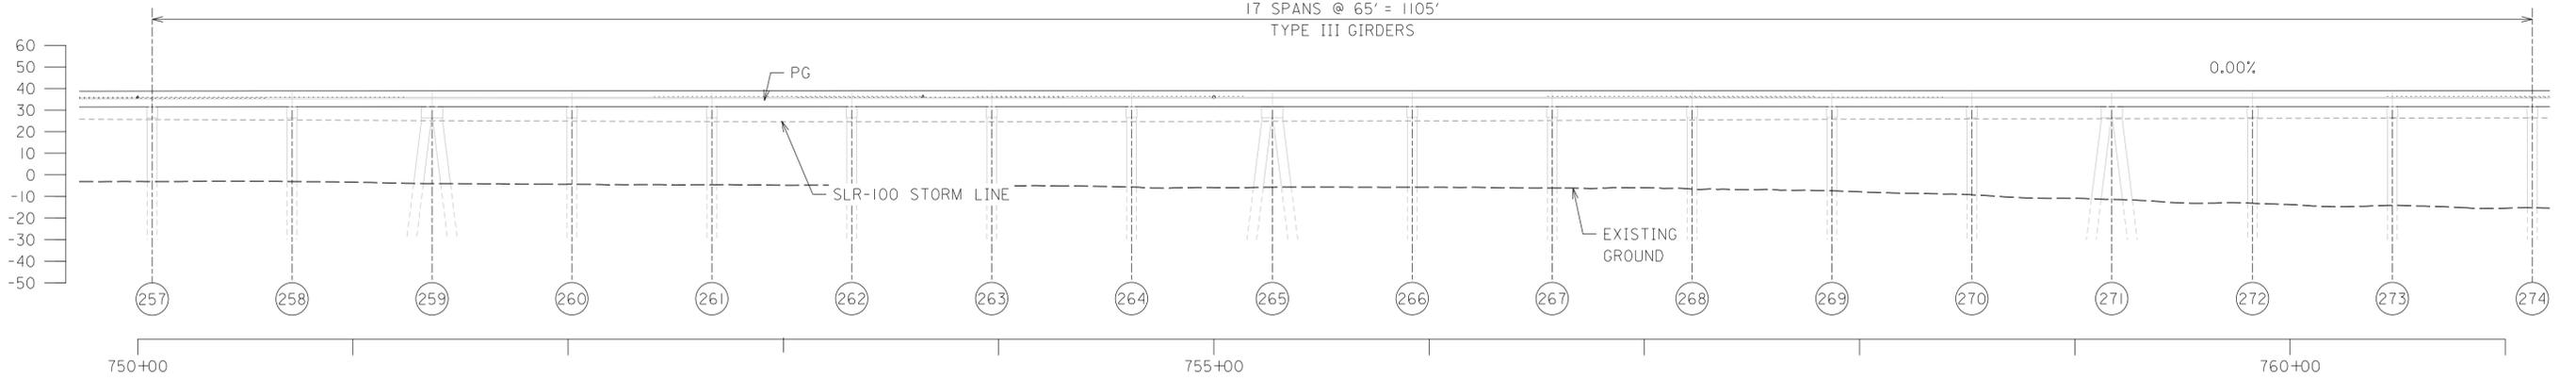

**ELEVATION**

**NOTES:**

- 1. WESTBOUND SHOWN ON ELEVATION VIEW. EASTBOUND SIMILAR.

| ALABAMA DEPARTMENT OF TRANSPORTATION  |               |  |          |
|---------------------------------------|---------------|--|----------|
| BRIDGE SHEET NO. 17 OF 59             |               | MOBILE RIVER BRIDGE AND BAYWAY PROJECT |          |
| REVISIONS                             |               | I-10 BAYWAY BRIDGE                     |          |
| BALDWIN COUNTY, ALABAMA               |               |  |          |
| GENERAL PLAN AND ELEVATION (17 OF 34) |               |  |          |
| ESTIMATED QUANTITIES                  | DESIGNED BY:  | DRAWN BY:                              |          |
| COMPUTED BY:                          | CHECKED BY:   | DATE DRAWN:                            |          |
| VERIFIED BY:                          | DATE CHECKED: | SCALE:                                 | AS SHOWN |
| BIN:                                  | LEFT LANE     | RIGHT LANE                             |          |

PENTABLE: \$PENTBLS\$  
 SCALE: \$SCALESHORT\$

PLOT DRIVER: \$PLTDRV\$  
 USER: \$USER\$ DATE: \$DATE\$  
 FILE: \$PWVARVAULTPATHDESC\$




**PLAN**

I-10-C5  
 PI STA 754+00.23  
 N = 242810.98  
 E = 1820102.24  
 R = 22918.31'  
 D = 0°15'00"  
 L = 9969.73'  
 DELTA = 24°55'27.62" LT  
 T = 5064.99'

OVERALL LENGTH OF REQ'D BRIDGE = 36,351.87'  
 BIN NO. \*\*\*\*\*

17 SPANS @ 65' = 1105'  
 TYPE III GIRDERS

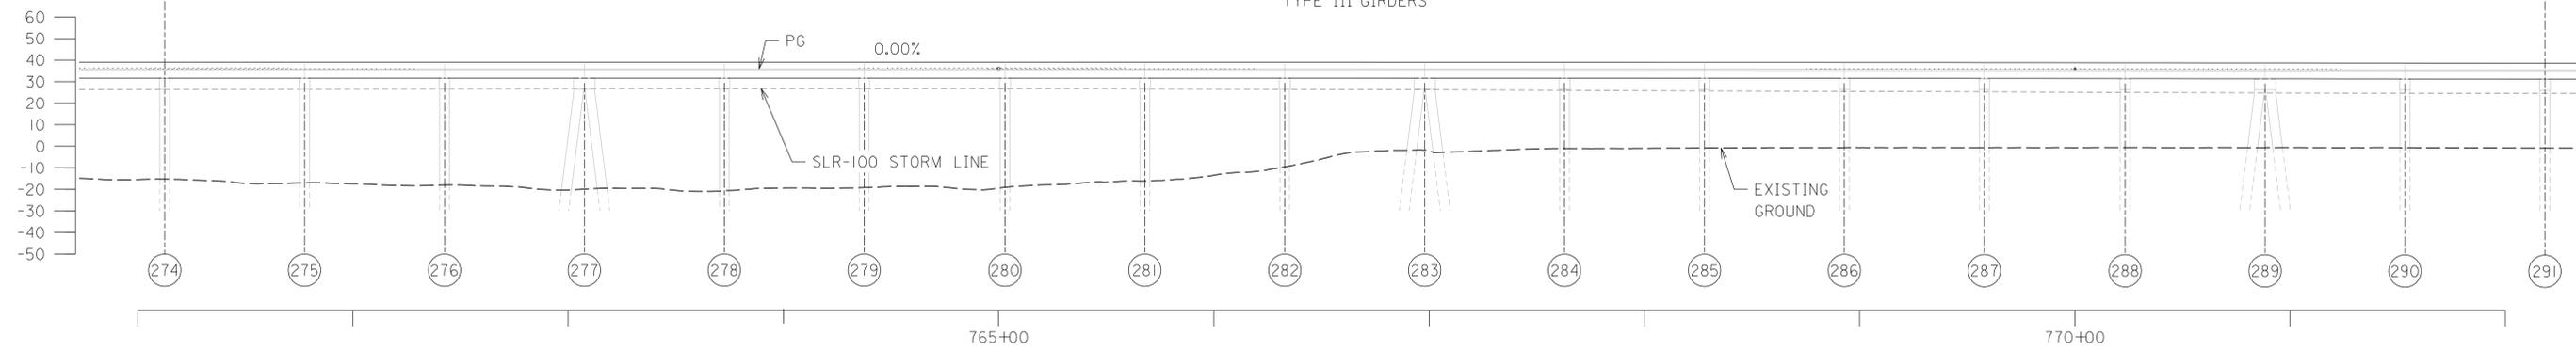

**ELEVATION**


**NOTES:**

- 1. WESTBOUND SHOWN ON ELEVATION VIEW. EASTBOUND SIMILAR.

| ALABAMA DEPARTMENT OF TRANSPORTATION  |               |  |          |
|---------------------------------------|---------------|--|----------|
| BRIDGE SHEET NO. 18 OF 59             |               | MOBILE RIVER BRIDGE AND BAYWAY PROJECT |          |
| REVISIONS                             |               | I-10 BAYWAY BRIDGE                     |          |
| BALDWIN COUNTY, ALABAMA               |               |  |          |
| GENERAL PLAN AND ELEVATION (18 OF 34) |               |  |          |
| ESTIMATED QUANTITIES                  | DESIGNED BY:  | DRAWN BY:                              |          |
| COMPUTED BY:                          | CHECKED BY:   | DATE DRAWN:                            |          |
| VERIFIED BY:                          | DATE CHECKED: | SCALE:                                 | AS SHOWN |

PENTABLE: \$PENTBLS\$  
 SCALE: \$SCALESHORT\$

PLOT DRIVER: \$PLTDORVS\$  
 USER: \$USER\$ DATE: \$DATE\$  
 FILE: \$PWVARVAULTPATHDESC\$

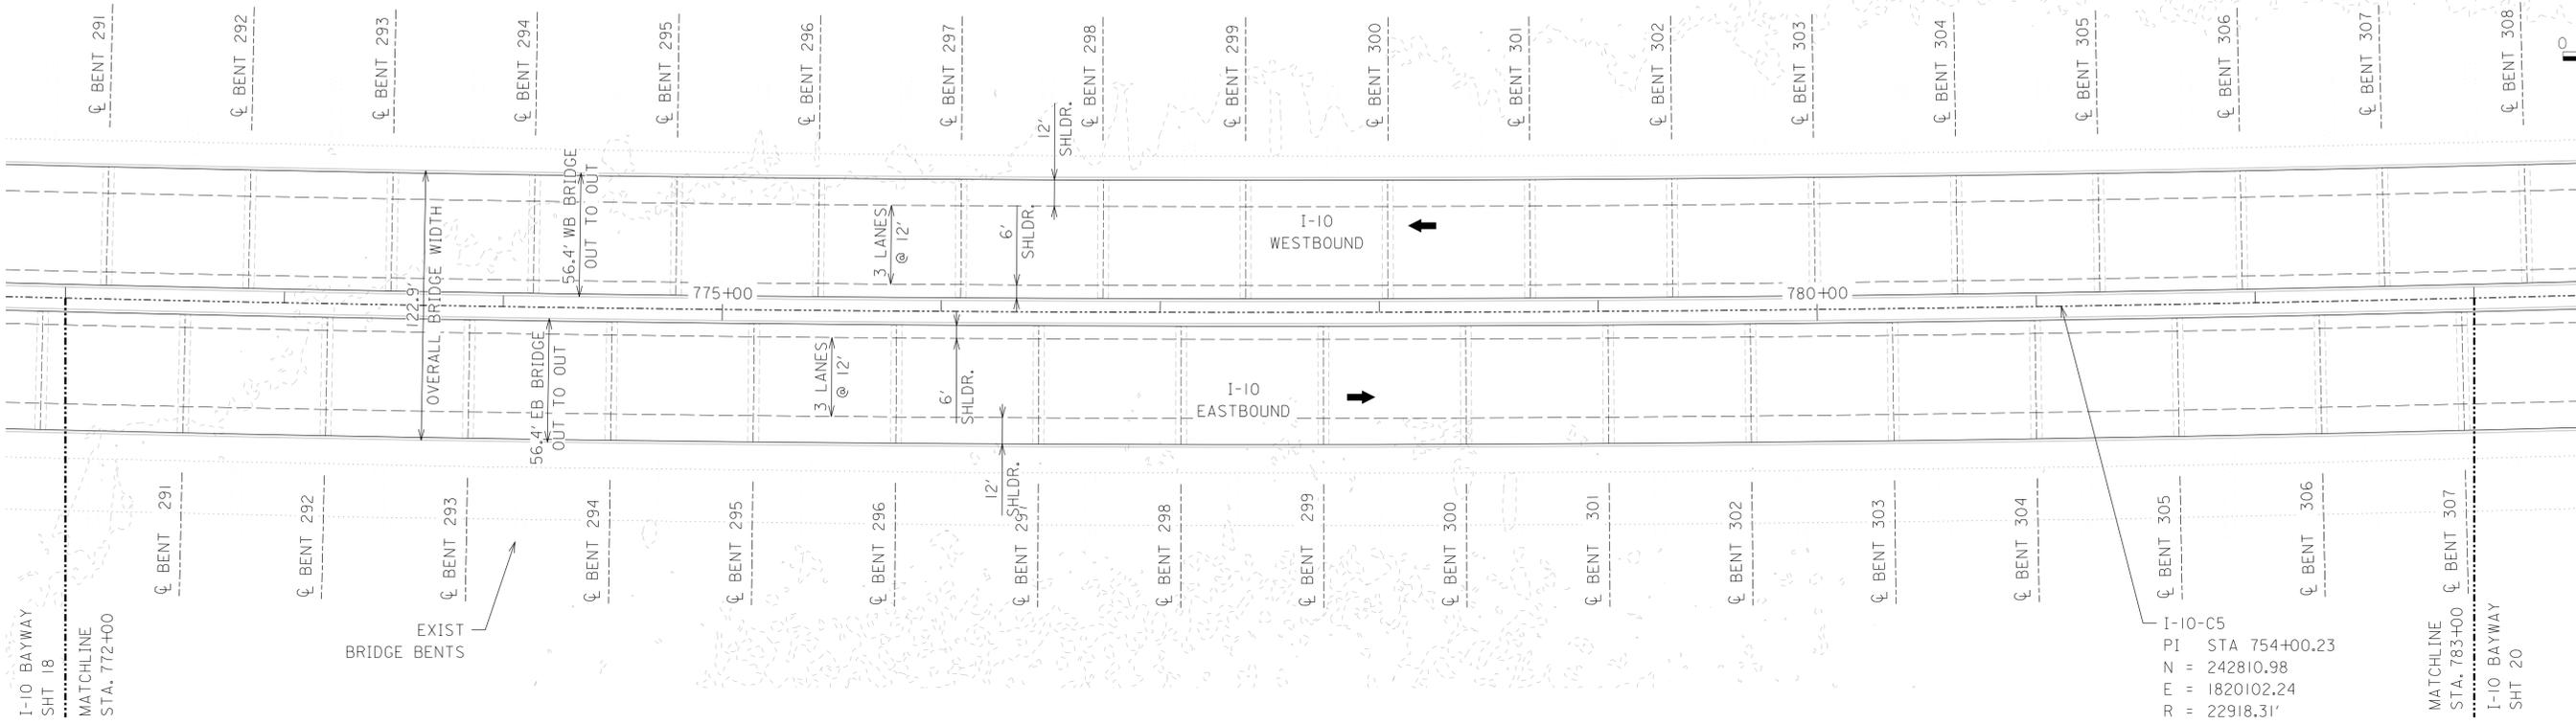


PLAN

I-10-C5  
 PI STA 754+00.23  
 N = 242810.98  
 E = 1820102.24  
 R = 22918.31'  
 D = 0°15'00"  
 L = 9969.73'  
 DELTA = 24°55'27.62" LT  
 T = 5064.99'

OVERALL LENGTH OF REQ'D BRIDGE = 36,351.87'  
 BIN NO. \*\*\*\*\*

17 SPANS @ 65' = 1105'  
 TYPE III GIRDERS

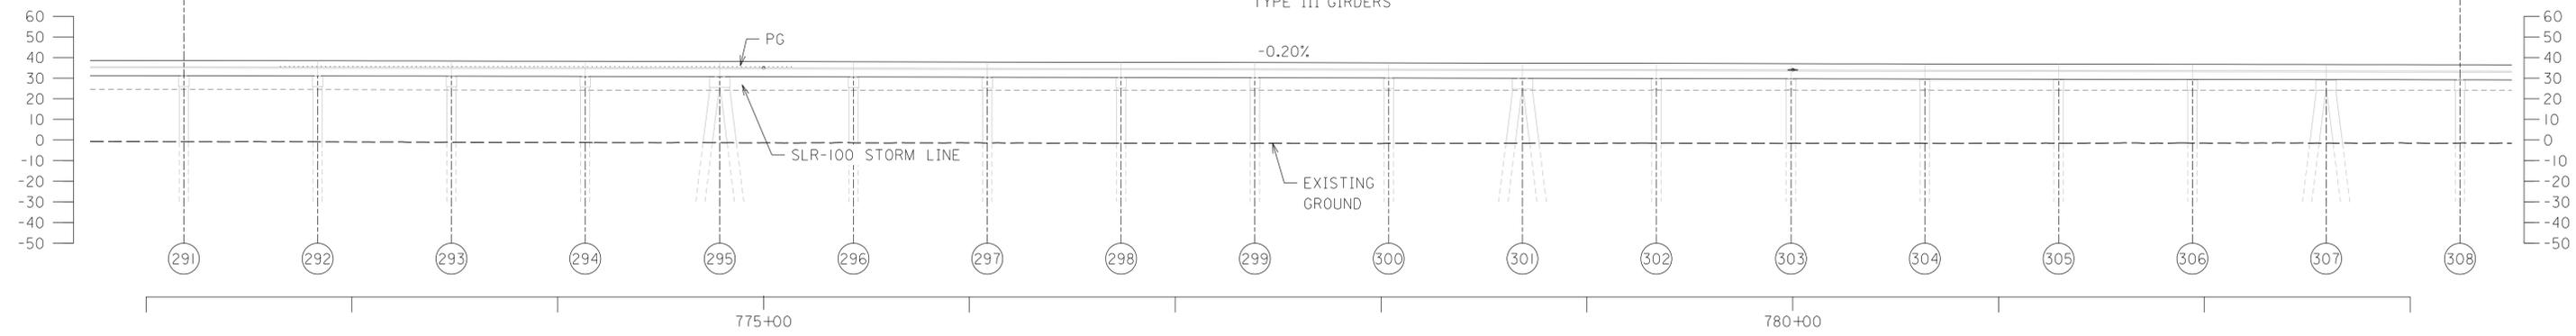

ELEVATION

NOTES:

- 1. WESTBOUND SHOWN ON ELEVATION VIEW. EASTBOUND SIMILAR.

| ALABAMA DEPARTMENT OF TRANSPORTATION  |               |  |          |
|---------------------------------------|---------------|--|----------|
| BRIDGE SHEET NO. 19 OF 59             |               | MOBILE RIVER BRIDGE AND BAYWAY PROJECT |          |
| REVISIONS                             |               | I-10 BAYWAY BRIDGE                     |          |
| BALDWIN COUNTY, ALABAMA               |               |  |          |
| GENERAL PLAN AND ELEVATION (19 OF 34) |               |  |          |
| ESTIMATED QUANTITIES                  | DESIGNED BY:  | DRAWN BY:                              |          |
| COMPUTED BY:                          | CHECKED BY:   | DATE DRAWN:                            |          |
| VERIFIED BY:                          | DATE CHECKED: | SCALE:                                 | AS SHOWN |

PLOT DRIVER: \$PLTDRV\$  
 USER: \$USER\$ DATE: \$DATE\$  
 FILE: \$PVARVAULTPATHDESC\$




PLAN

I-10-C5  
 PI STA 754+00.23  
 N = 242810.98  
 E = 1820102.24  
 R = 22918.31'  
 D = 0°15'00"  
 L = 9969.73'  
 DELTA = 24°55'27.62" LT  
 T = 5064.99'

OVERALL LENGTH OF REQ'D BRIDGE = 36,351.87'  
 BIN NO. \*\*\*\*\*

17 SPANS @ 65' = 1105'  
 TYPE III GIRDERS

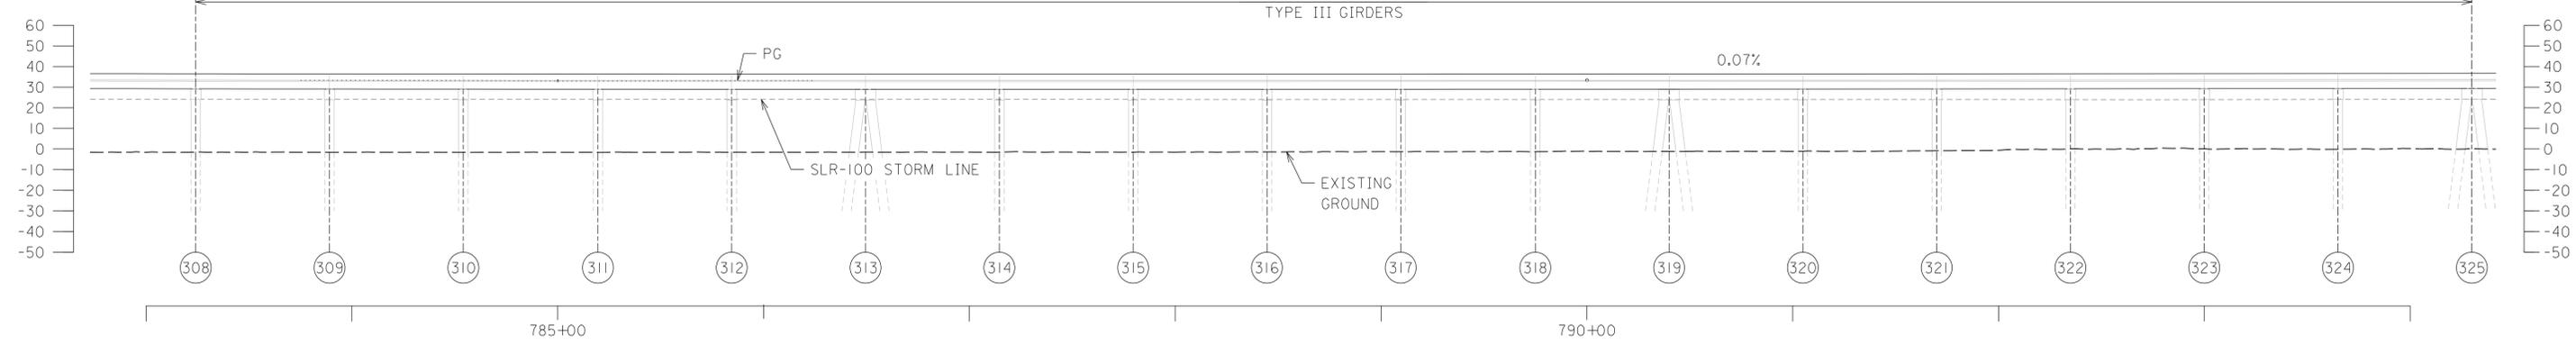

ELEVATION

NOTES:  
 1. WESTBOUND SHOWN ON ELEVATION VIEW.  
 EASTBOUND SIMILAR.

| ALABAMA DEPARTMENT OF TRANSPORTATION  |               |  |          |
|---------------------------------------|---------------|--|----------|
| BRIDGE SHEET NO. 20 OF 59             |               | MOBILE RIVER BRIDGE AND BAYWAY PROJECT |          |
| REVISIONS                             |               | I-10 BAYWAY BRIDGE                     |          |
| BALDWIN COUNTY, ALABAMA               |               |  |          |
| GENERAL PLAN AND ELEVATION (20 OF 34) |               |  |          |
| ESTIMATED QUANTITIES                  | DESIGNED BY:  | DRAWN BY:                              |          |
| COMPUTED BY:                          | CHECKED BY:   | DATE DRAWN:                            |          |
| VERIFIED BY:                          | DATE CHECKED: | SCALE:                                 | AS SHOWN |

PLOT DRIVER: \$PLTDRVS\$  
 USER: \$USER\$ DATE: \$DATE\$  
 FILE: \$PWARVAULTPATHDESC\$




I-10-C5  
 PI STA 754+00.23  
 N = 242810.98  
 E = 1820102.24  
 R = 22918.31'  
 D = 0°15'00"  
 L = 9969.73'  
 DELTA = 24°55'27.62" LT  
 T = 5064.99'

**PLAN**

OVERALL LENGTH OF REQ'D BRIDGE = 36,351.87'  
 BIN NO. \*\*\*\*\*

17 SPANS @ 65.00' = 1105'  
 TYPE III GIRDER



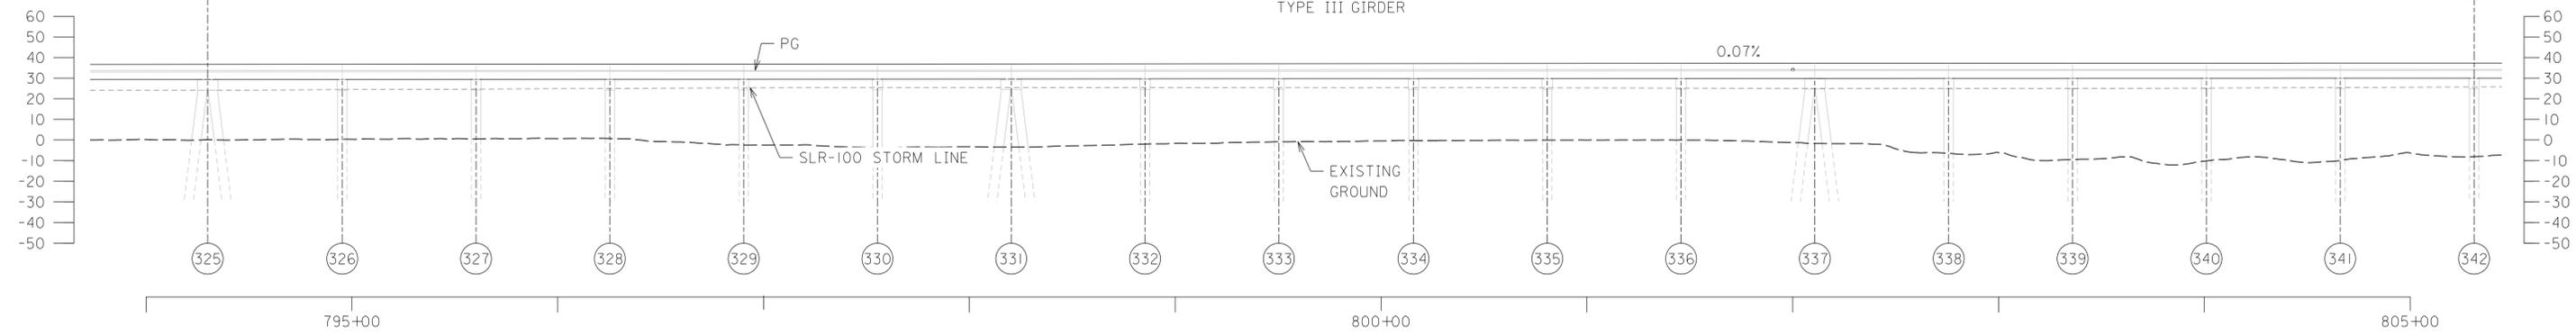


**ELEVATION**

**NOTES:**  
 1. WESTBOUND SHOWN ON ELEVATION VIEW.  
 EASTBOUND SIMILAR.

| ALABAMA DEPARTMENT OF TRANSPORTATION  |               |  |          |
|---------------------------------------|---------------|--|----------|
| BRIDGE SHEET NO. 21 OF 59             |               | MOBILE RIVER BRIDGE AND BAYWAY PROJECT |          |
| REVISIONS                             |               | I-10 BAYWAY BRIDGE                     |          |
| BALDWIN COUNTY, ALABAMA               |               |  |          |
| GENERAL PLAN AND ELEVATION (21 OF 34) |               |  |          |
| ESTIMATED QUANTITIES                  | DESIGNED BY:  | DRAWN BY:                              |          |
| COMPUTED BY:                          | CHECKED BY:   | DATE DRAWN:                            |          |
| VERIFIED BY:                          | DATE CHECKED: | SCALE:                                 | AS SHOWN |
| BIN:                                  | LEFT LANE     | RIGHT LANE                             |          |


PLOT DRIVER: \$PLTDRVS\$  
 USER: \$USER\$ DATE: \$DATE\$  
 FILE: \$PWARVAULTPATHDESC\$

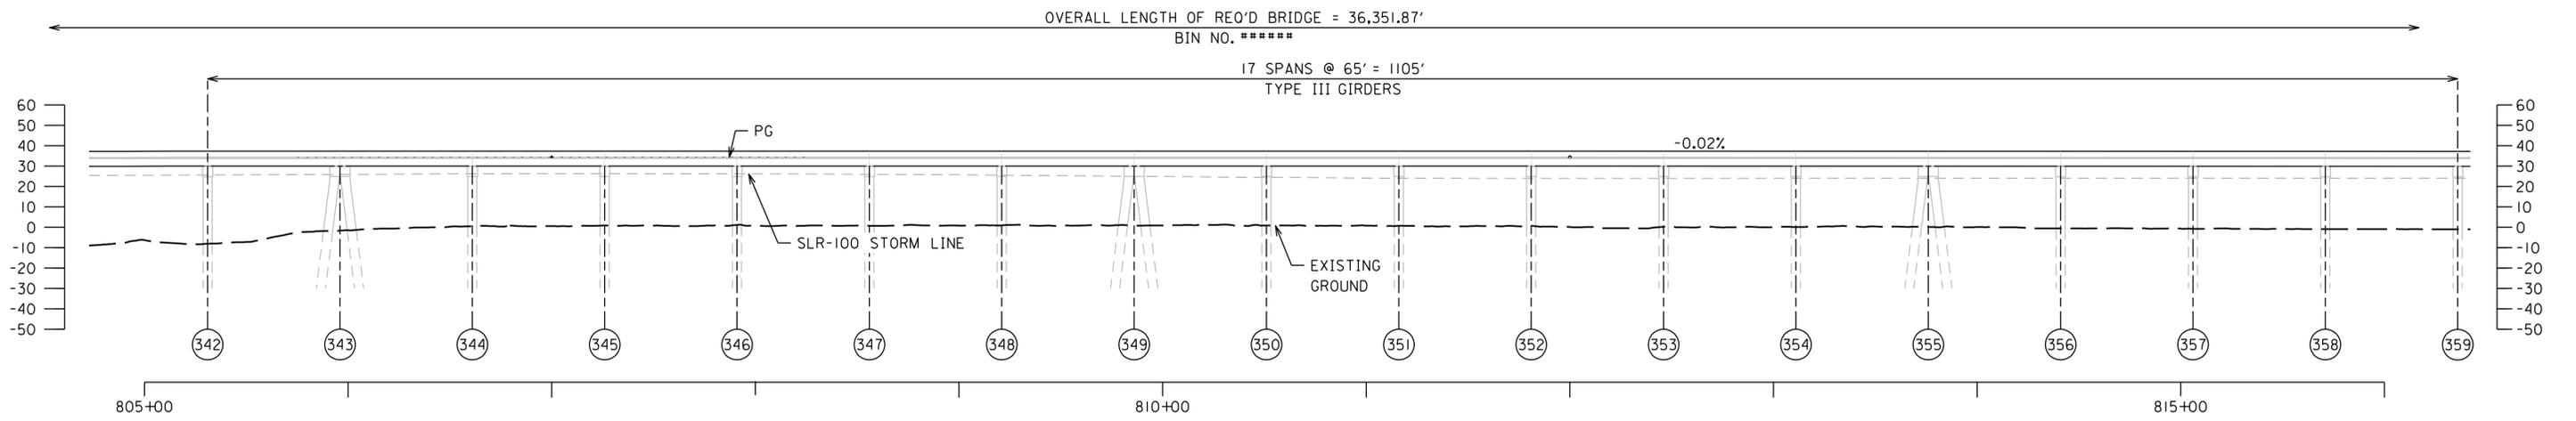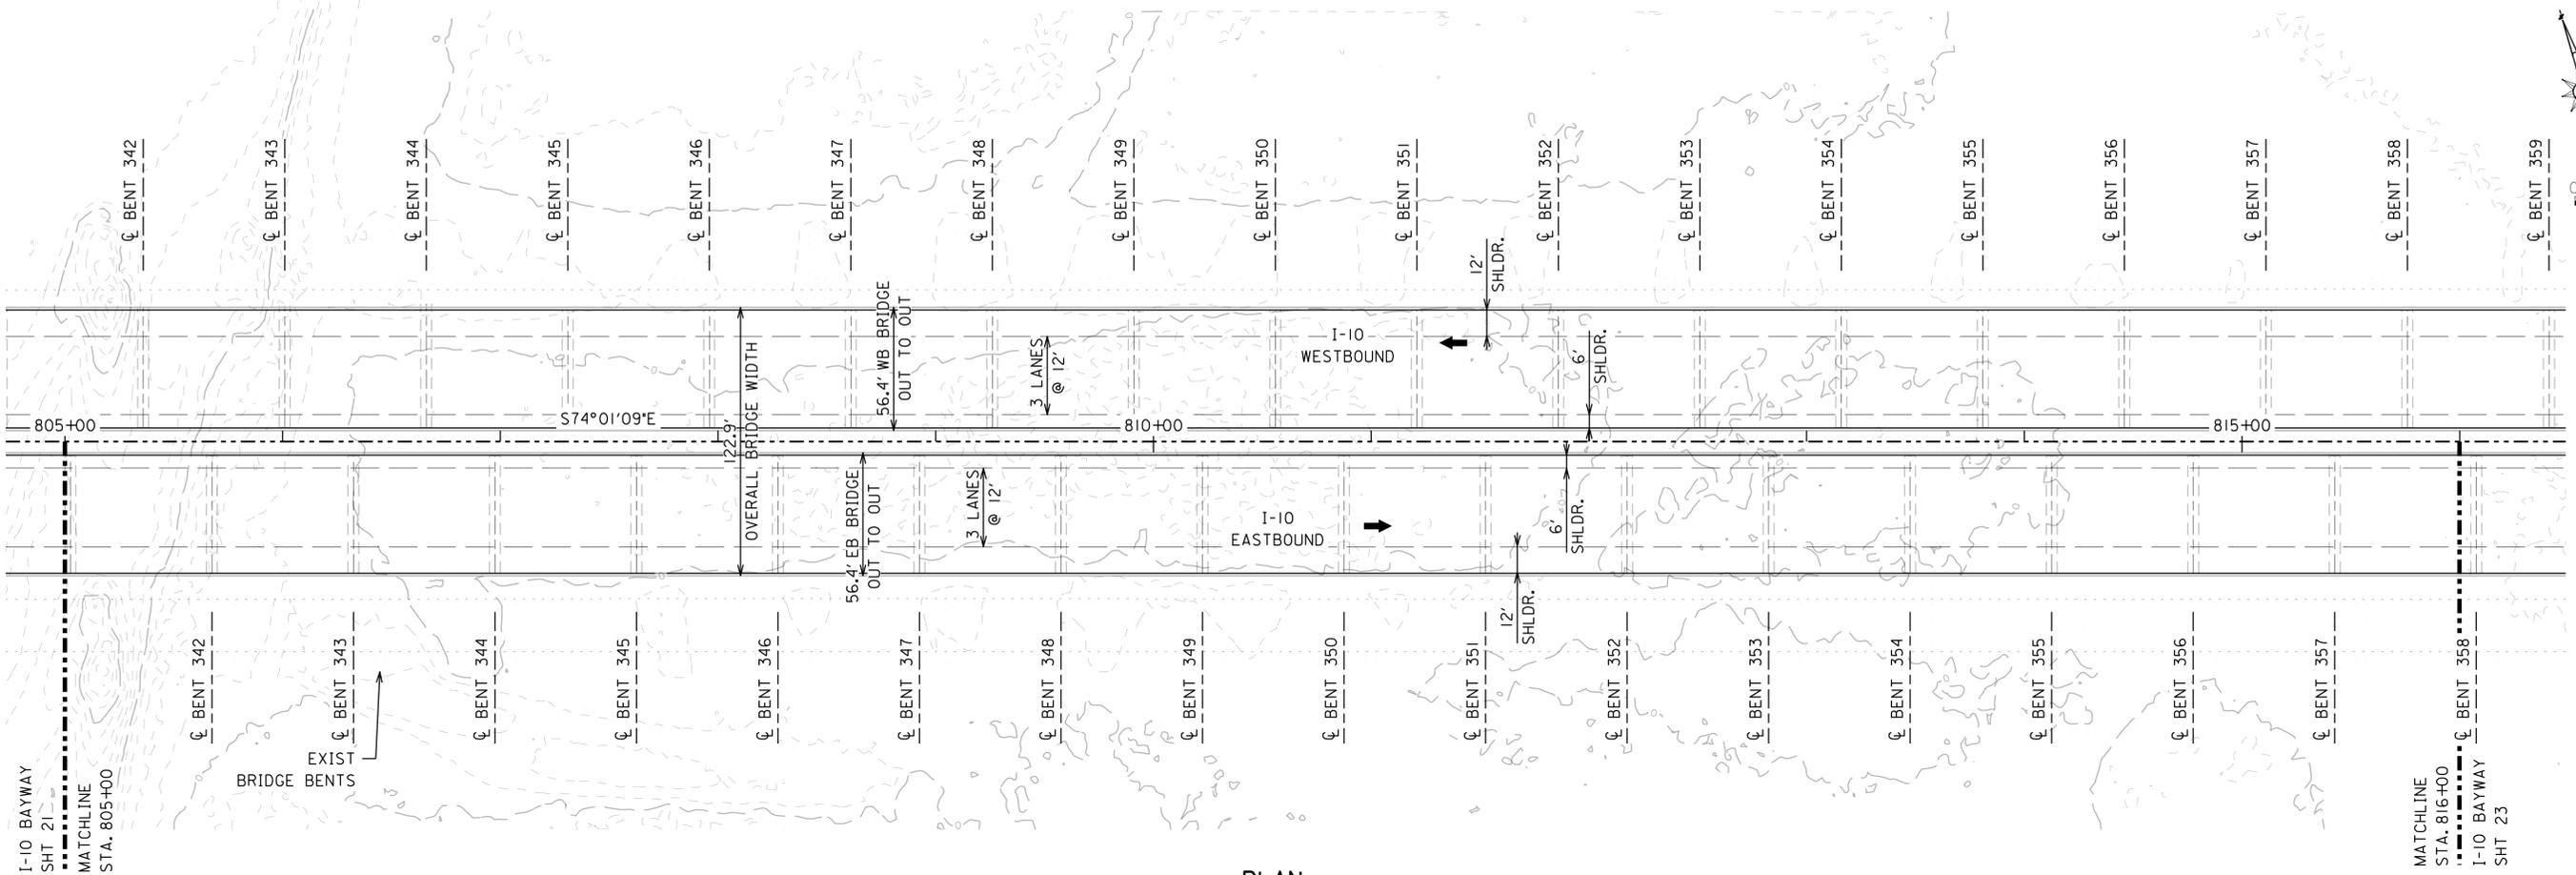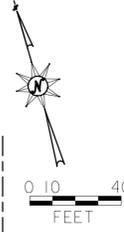

NOTES:  
 1. WESTBOUND SHOWN ON ELEVATION VIEW.  
 EASTBOUND SIMILAR.

| ALABAMA DEPARTMENT OF TRANSPORTATION  |               |  |          |
|---------------------------------------|---------------|--|----------|
| BRIDGE SHEET NO. 22 OF 59             |               | MOBILE RIVER BRIDGE AND BAYWAY PROJECT |          |
| REVISIONS                             |               | I-10 BAYWAY BRIDGE                     |          |
| BALDWIN COUNTY, ALABAMA               |               |  |          |
| GENERAL PLAN AND ELEVATION (22 OF 34) |               |  |          |
| ESTIMATED QUANTITIES                  | DESIGNED BY:  | DRAWN BY:                              |          |
| COMPUTED BY:                          | CHECKED BY:   | DATE DRAWN:                            |          |
| VERIFIED BY:                          | DATE CHECKED: | SCALE:                                 | AS SHOWN |
| BIN:                                  | LEFT LANE     | RIGHT LANE                             |          |


PLOT DRIVER: \$PLTDRV\$  
 USER: \$USER\$  
 FILE: \$PWVAVVAULTPATHDESC\$

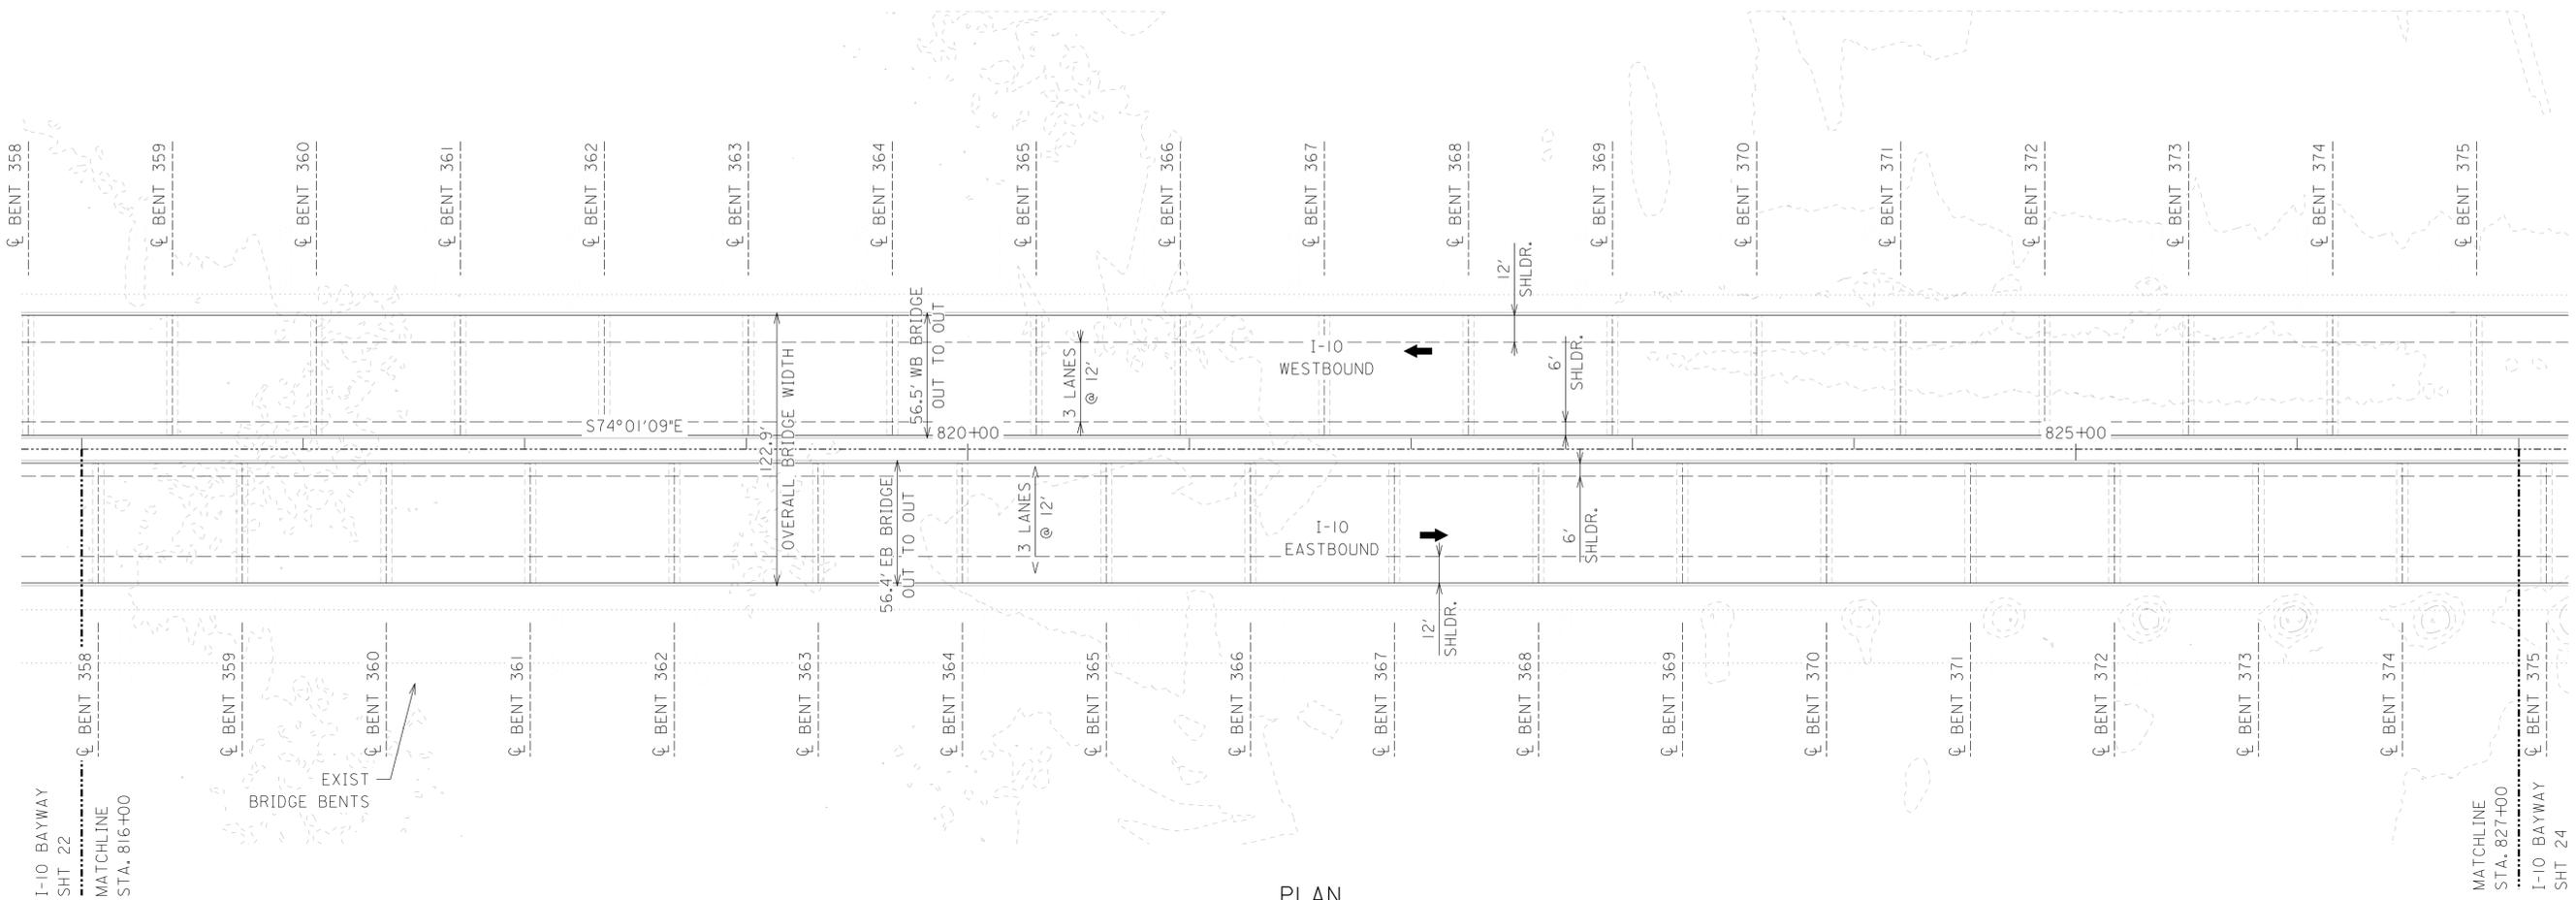

PLAN

OVERALL LENGTH OF REQ'D BRIDGE = 36,351.87'  
BIN NO. \*\*\*\*\*

16 SPANS @ 65' = 1040'  
TYPE III GIRDERS

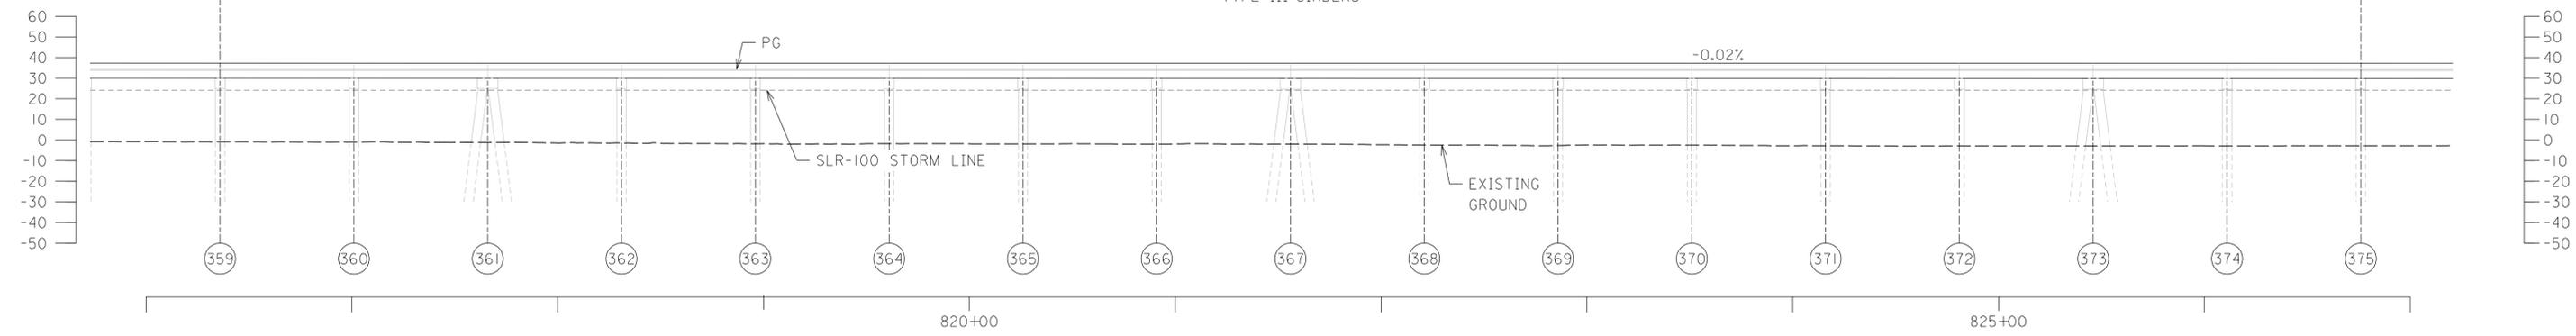

ELEVATION


NOTES:

- 1. WESTBOUND SHOWN ON ELEVATION VIEW. EASTBOUND SIMILAR.

| ALABAMA DEPARTMENT OF TRANSPORTATION  |               |  |          |
|---------------------------------------|---------------|--|----------|
| BRIDGE SHEET NO. 23 OF 59             |               | MOBILE RIVER BRIDGE AND BAYWAY PROJECT |          |
| REVISIONS                             |               | I-10 BAYWAY BRIDGE                     |          |
| BALDWIN COUNTY, ALABAMA               |               |  |          |
| GENERAL PLAN AND ELEVATION (23 OF 34) |               |  |          |
| ESTIMATED QUANTITIES                  | DESIGNED BY:  | DRAWN BY:                              |          |
| COMPUTED BY:                          | CHECKED BY:   | DATE DRAWN:                            |          |
| VERIFIED BY:                          | DATE CHECKED: | SCALE:                                 | AS SHOWN |
| BIN:                                  | LEFT LANE     | RIGHT LANE                             |          |

PLOT DRIVER: \$PLTDRVS\$  
 USER: \$USER\$ DATE: \$DATE\$  
 FILE: \$PWARVAULTPATHDESC\$


PENTABLE: \$PENTBL\$  
 SCALE: \$SCALES\$

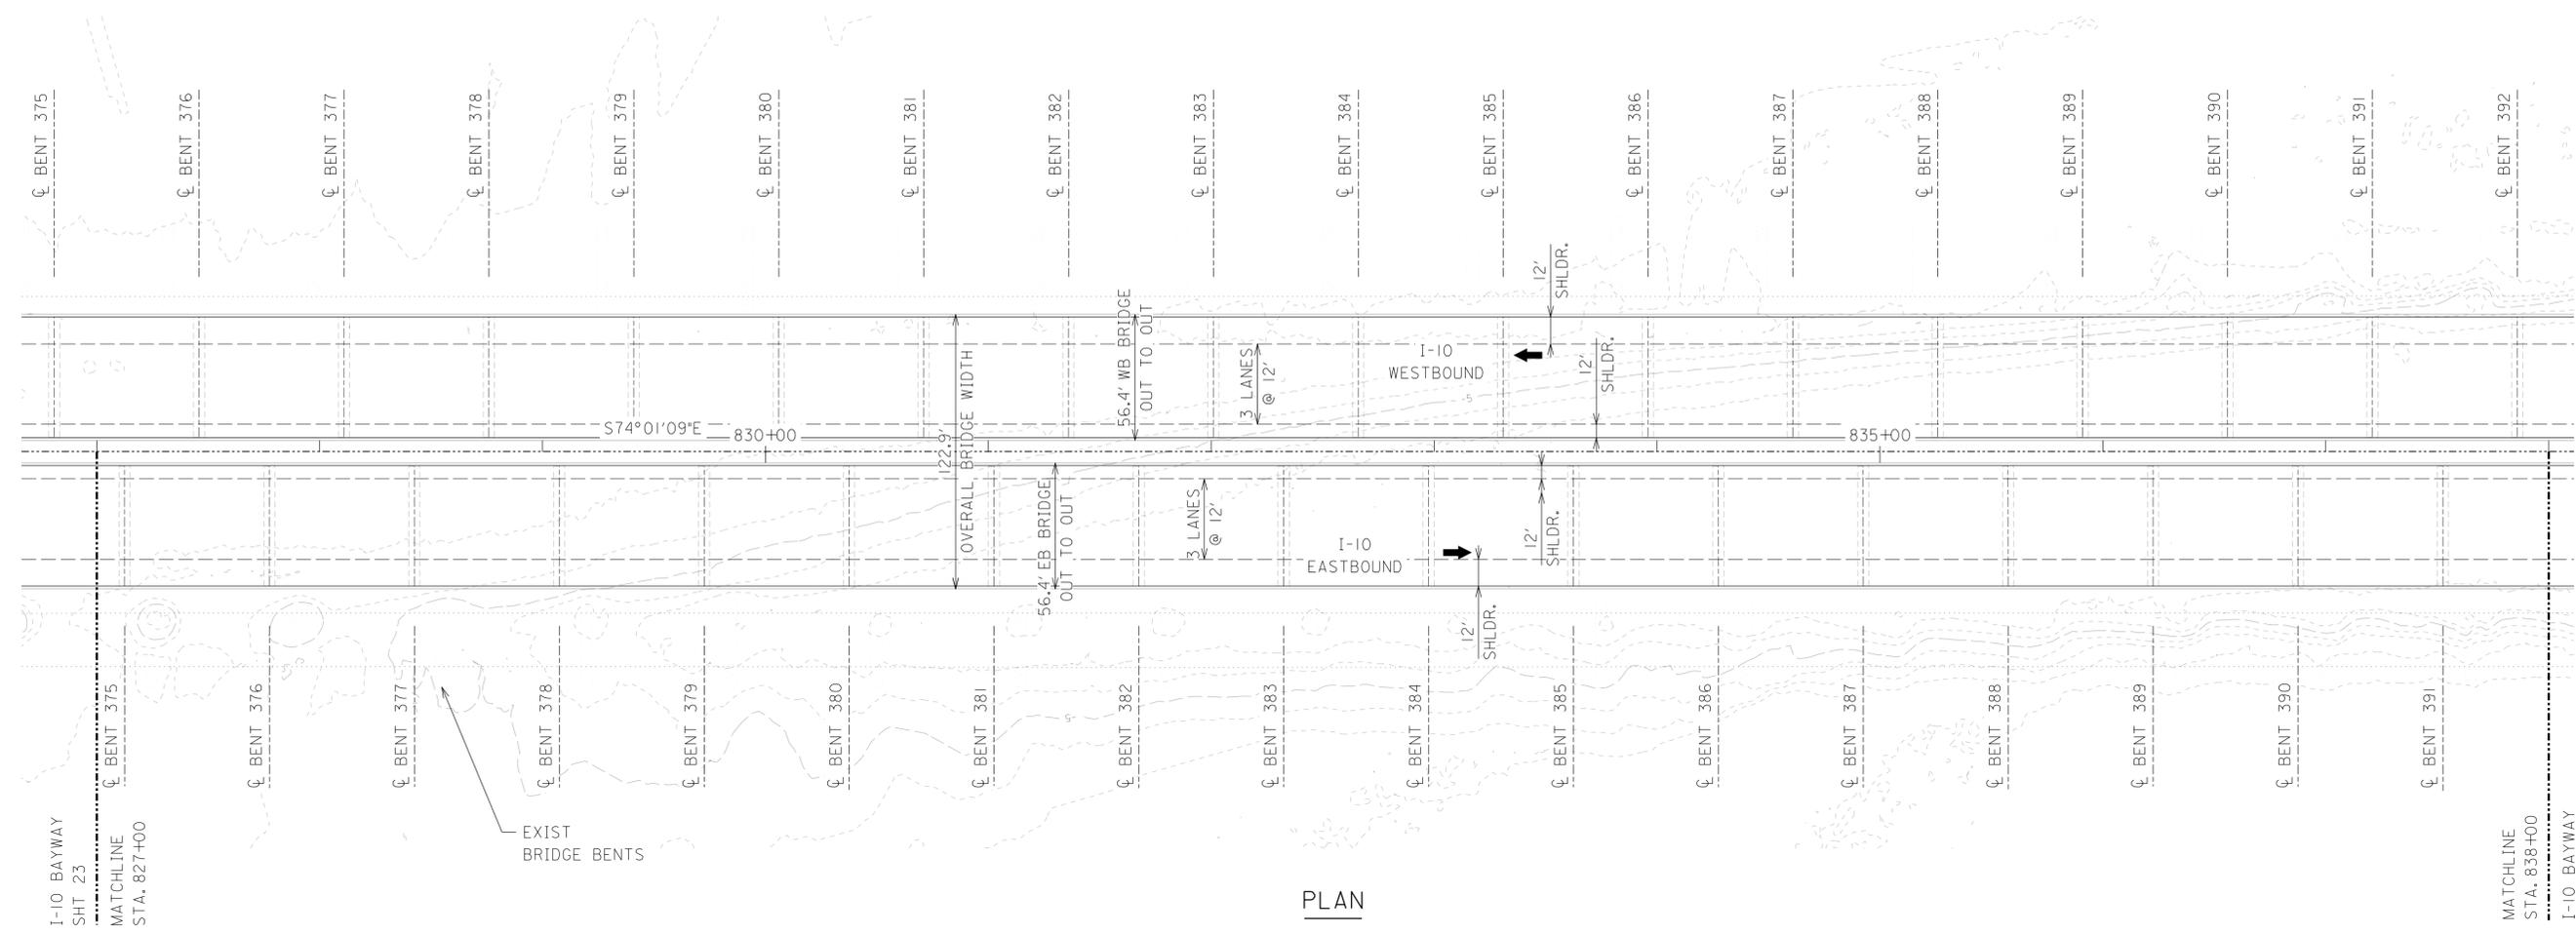

PLAN

OVERALL LENGTH OF REQ'D BRIDGE = 36,351.87'  
BIN NO. \*\*\*\*\*

17 SPANS @ 65' = 1105'  
TYPE III GIRDERS

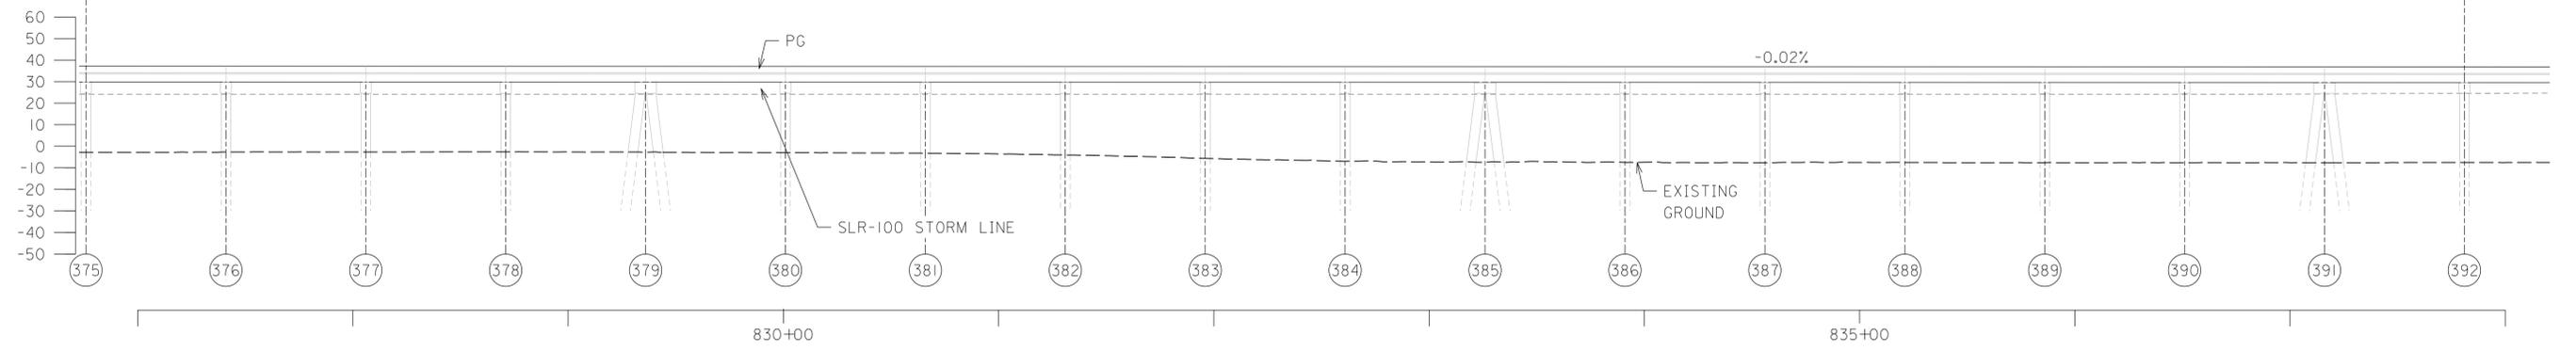

ELEVATION

NOTES:  
1. WESTBOUND SHOWN ON ELEVATION VIEW.  
EASTBOUND SIMILAR.


| ALABAMA DEPARTMENT OF TRANSPORTATION  |               |  |          |
|---------------------------------------|---------------|--|----------|
| BRIDGE SHEET NO. 24 OF 59             |               | MOBILE RIVER BRIDGE AND BAYWAY PROJECT |          |
| REVISIONS                             |               | I-10 BAYWAY BRIDGE                     |          |
| BALDWIN COUNTY, ALABAMA               |               |  |          |
| GENERAL PLAN AND ELEVATION (24 OF 34) |               |  |          |
| ESTIMATED QUANTITIES                  | DESIGNED BY:  | DRAWN BY:                              |          |
| COMPUTED BY:                          | CHECKED BY:   | DATE DRAWN:                            |          |
| VERIFIED BY:                          | DATE CHECKED: | SCALE:                                 | AS SHOWN |
| BIN:                                  | LEFT LANE     | RIGHT LANE                             |          |

PLOT DRIVER: \$PLTDRVS\$  
USER: \$USER\$ DATE: \$DATE\$  
FILE: \$PVARVAULTPATHDESC\$

PENTABLE: \$PENTBL\$  
SCALE: \$SCALESHT\$



PLAN

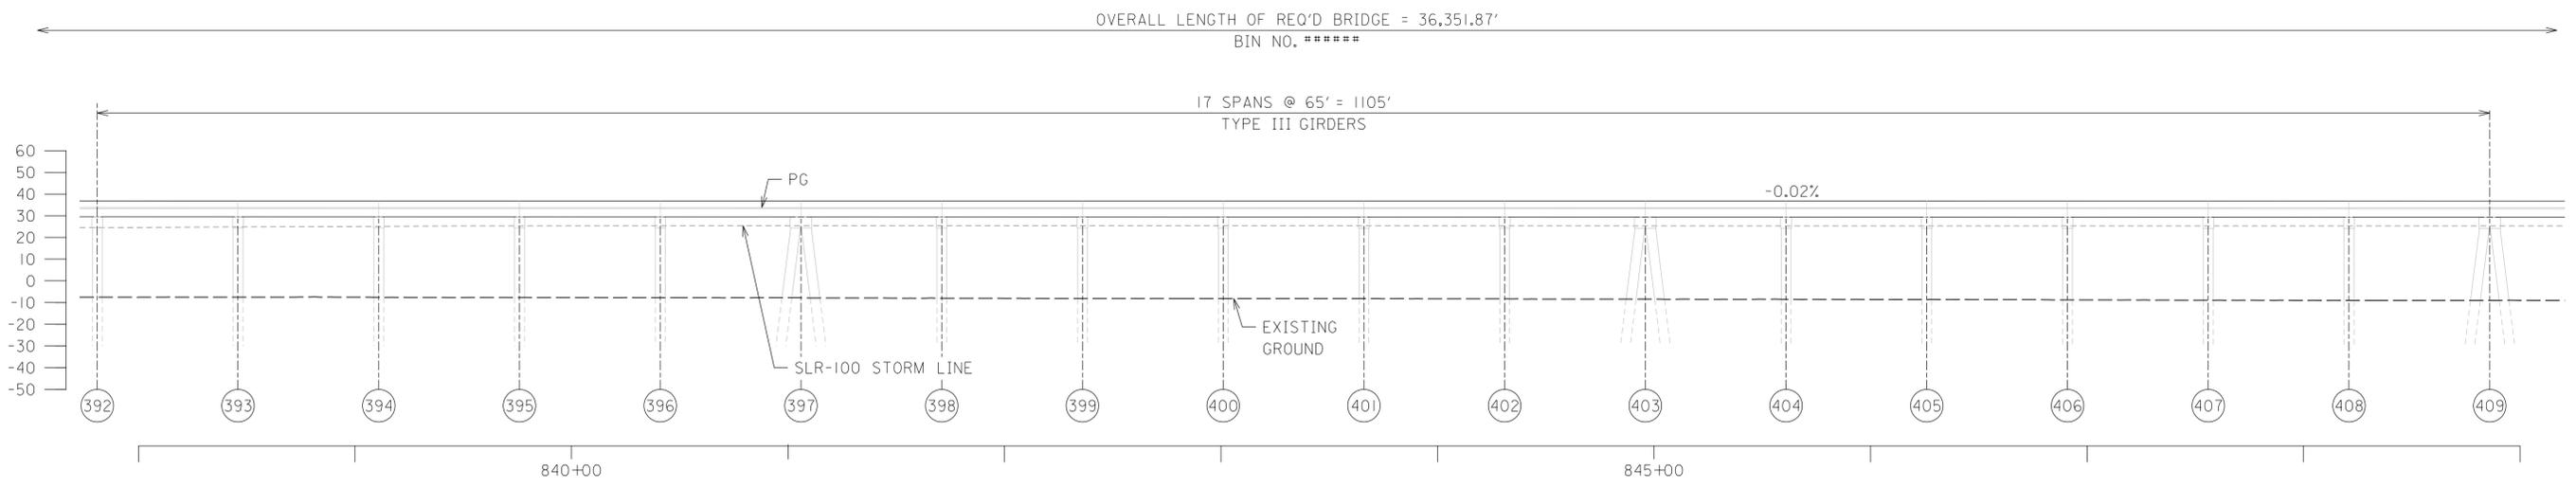


ELEVATION

NOTES:  
 1. WESTBOUND SHOWN ON ELEVATION VIEW.  
 EASTBOUND SIMILAR.

| ALABAMA DEPARTMENT OF TRANSPORTATION  |               |  |          |
|---------------------------------------|---------------|--|----------|
| BRIDGE SHEET NO. 25 OF 59             |               | MOBILE RIVER BRIDGE AND BAYWAY PROJECT |          |
| REVISIONS                             |               | I-10 BAYWAY BRIDGE                     |          |
| BALDWIN COUNTY, ALABAMA               |               |  |          |
| GENERAL PLAN AND ELEVATION (25 OF 34) |               |  |          |
| ESTIMATED QUANTITIES                  | DESIGNED BY:  | DRAWN BY:                              |          |
| COMPUTED BY:                          | CHECKED BY:   | DATE DRAWN:                            |          |
| VERIFIED BY:                          | DATE CHECKED: | SCALE:                                 | AS SHOWN |
| BIN:                                  | LEFT LANE     | RIGHT LANE                             |          |


PLOT DRIVER: \$PLTDRVS\$  
 USER: \$USER\$ DATE: \$DATE\$  
 FILE: \$PVARVAULTPATHDESC\$

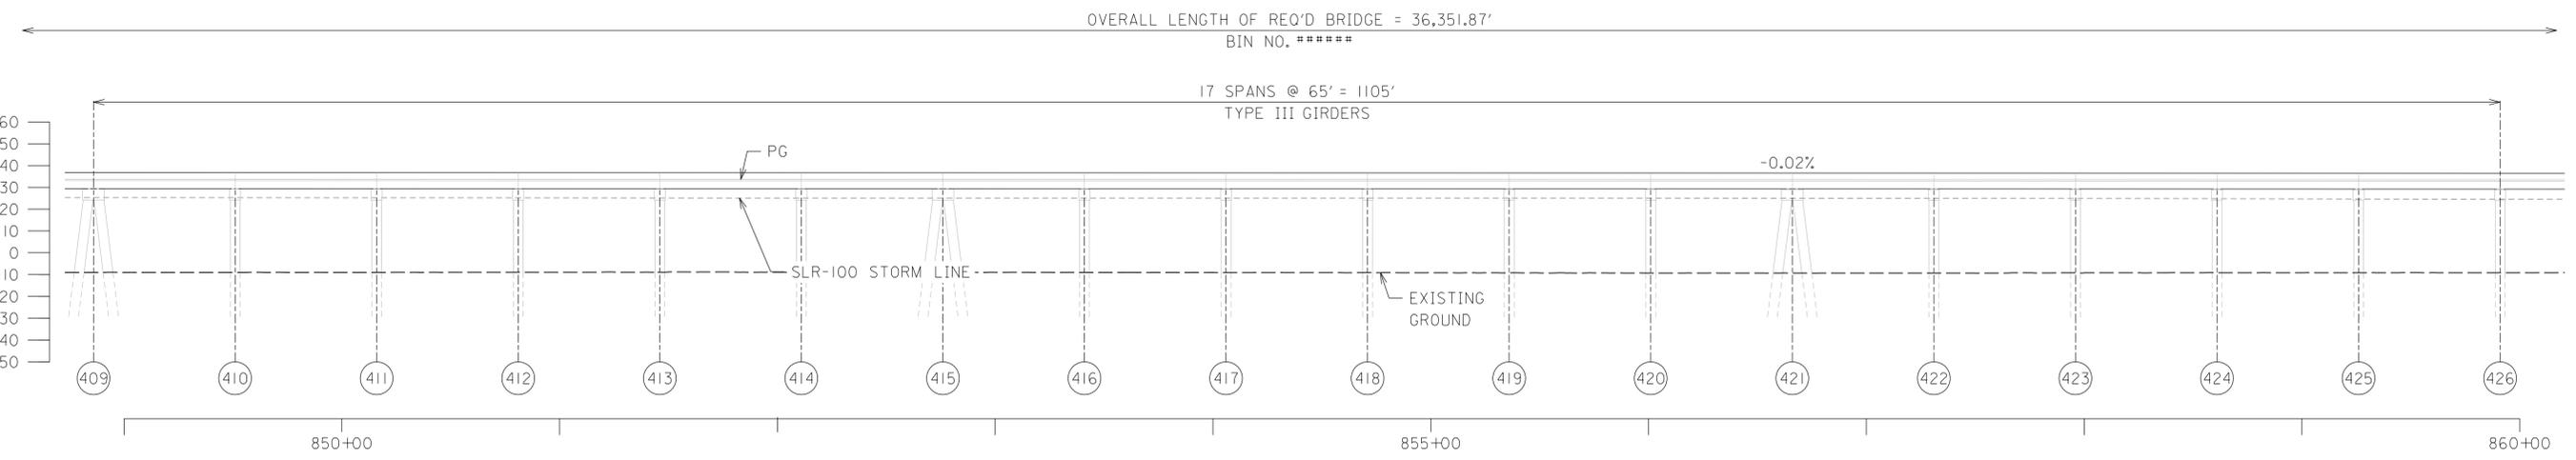


**NOTES:**  
 1. WESTBOUND SHOWN ON ELEVATION VIEW.  
 EASTBOUND SIMILAR.

| ALABAMA DEPARTMENT OF TRANSPORTATION     |           |  |                 |
|--|-----------|--|-----------------|
| BRIDGE SHEET NO. 26 OF 59                |           | MOBILE RIVER BRIDGE AND BAYWAY PROJECT |                 |
| REVISIONS                                |           | I-10 BAYWAY BRIDGE                     |                 |
| BALDWIN COUNTY, ALABAMA                  |           |  |                 |
| GENERAL PLAN AND ELEVATION<br>(26 OF 34) |           |  |                 |
| ESTIMATED QUANTITIES                     |           | DESIGNED BY:                           | DRAWN BY:       |
| COMPUTED BY:                             |           | CHECKED BY:                            | DATE DRAWN:     |
| VERIFIED BY:                             |           | DATE CHECKED:                          | SCALE: AS SHOWN |
| BIN:                                     | LEFT LANE | RIGHT LANE                             |                 |

PENTABLE: \$PENTBL\$  
 SCALE: \$SCALES\$  
 PLOT DRIVER: \$PLTD\$  
 USER: \$USER\$  
 FILE: \$PW\$

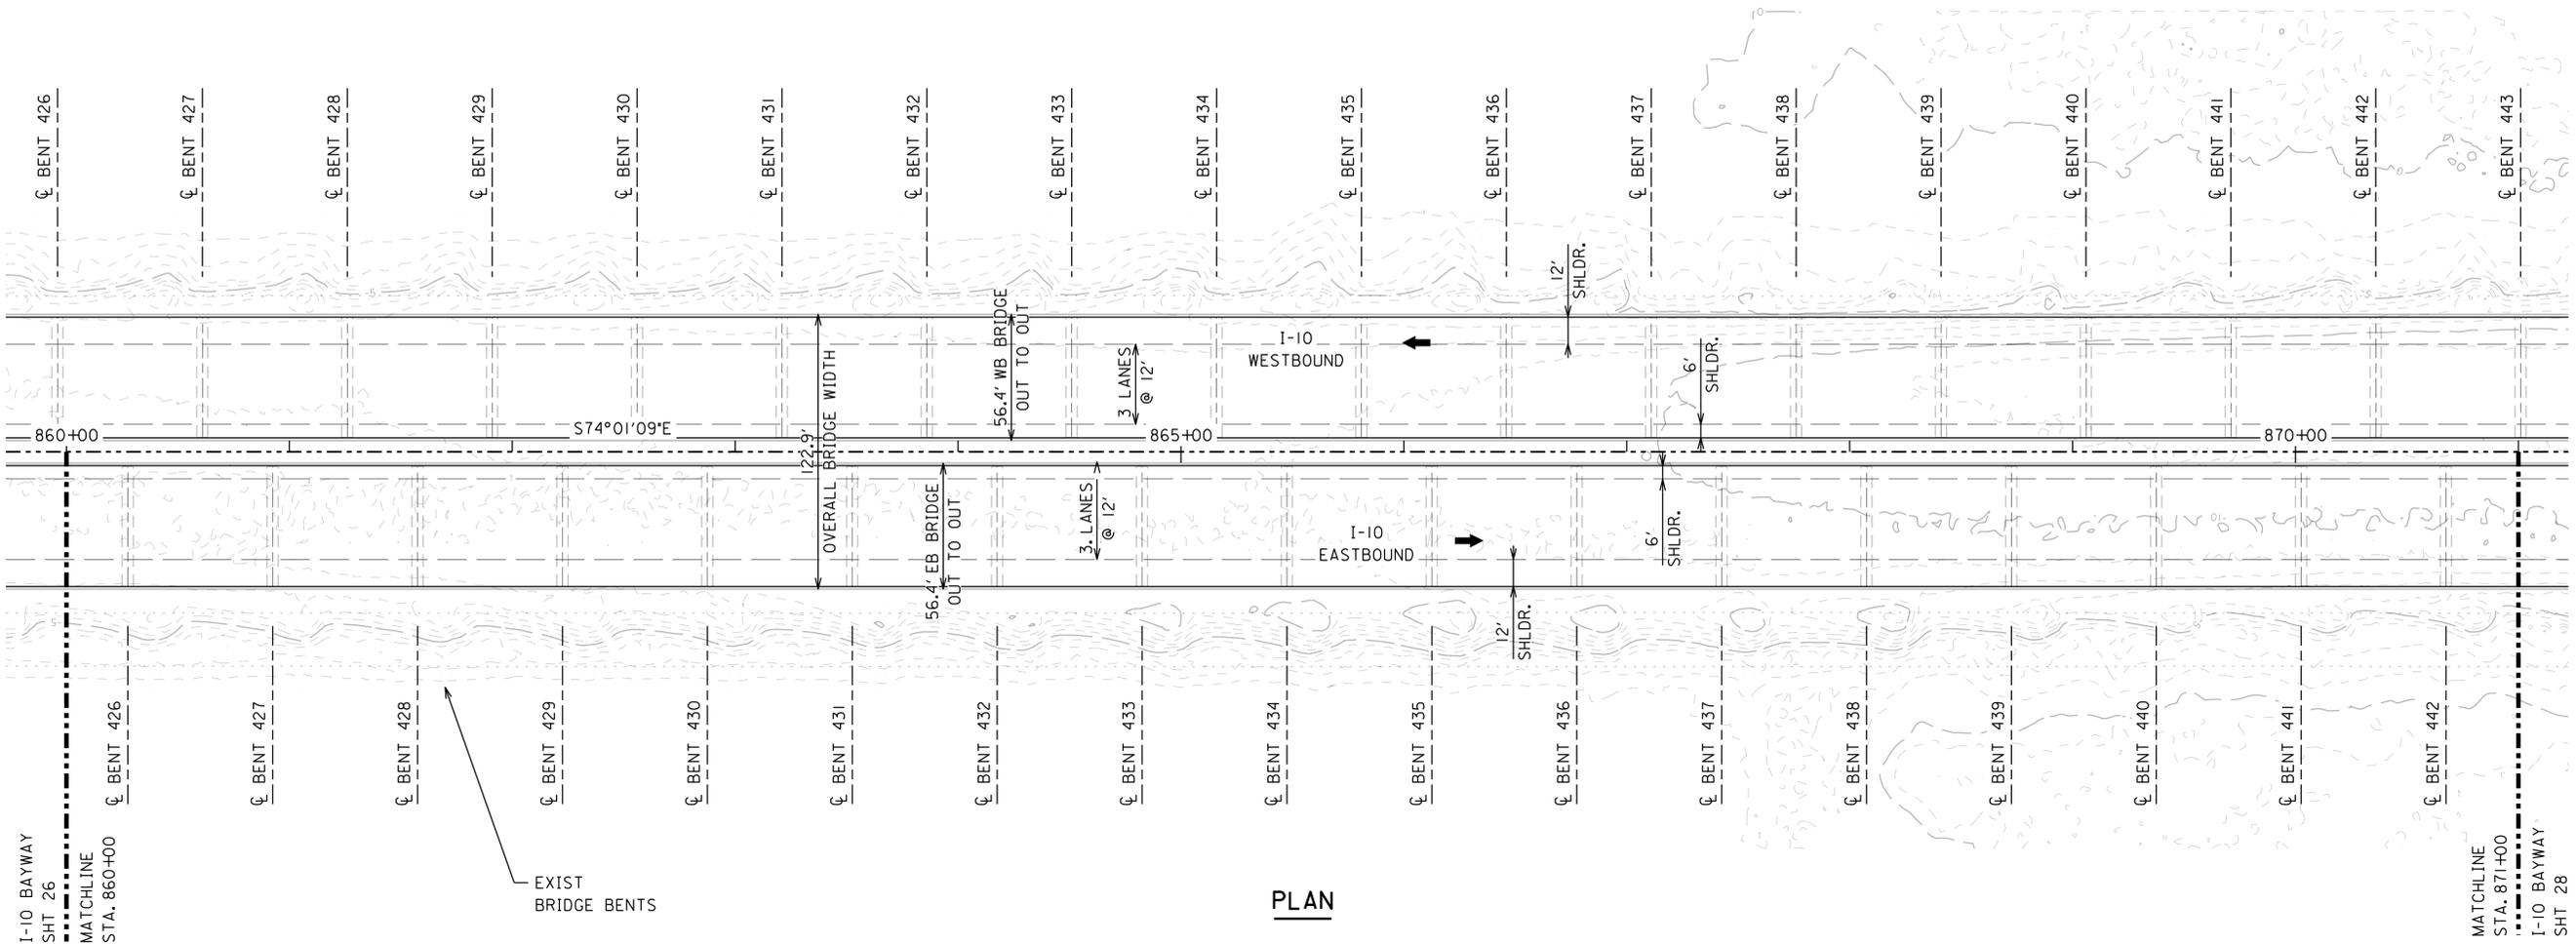

**PLAN**


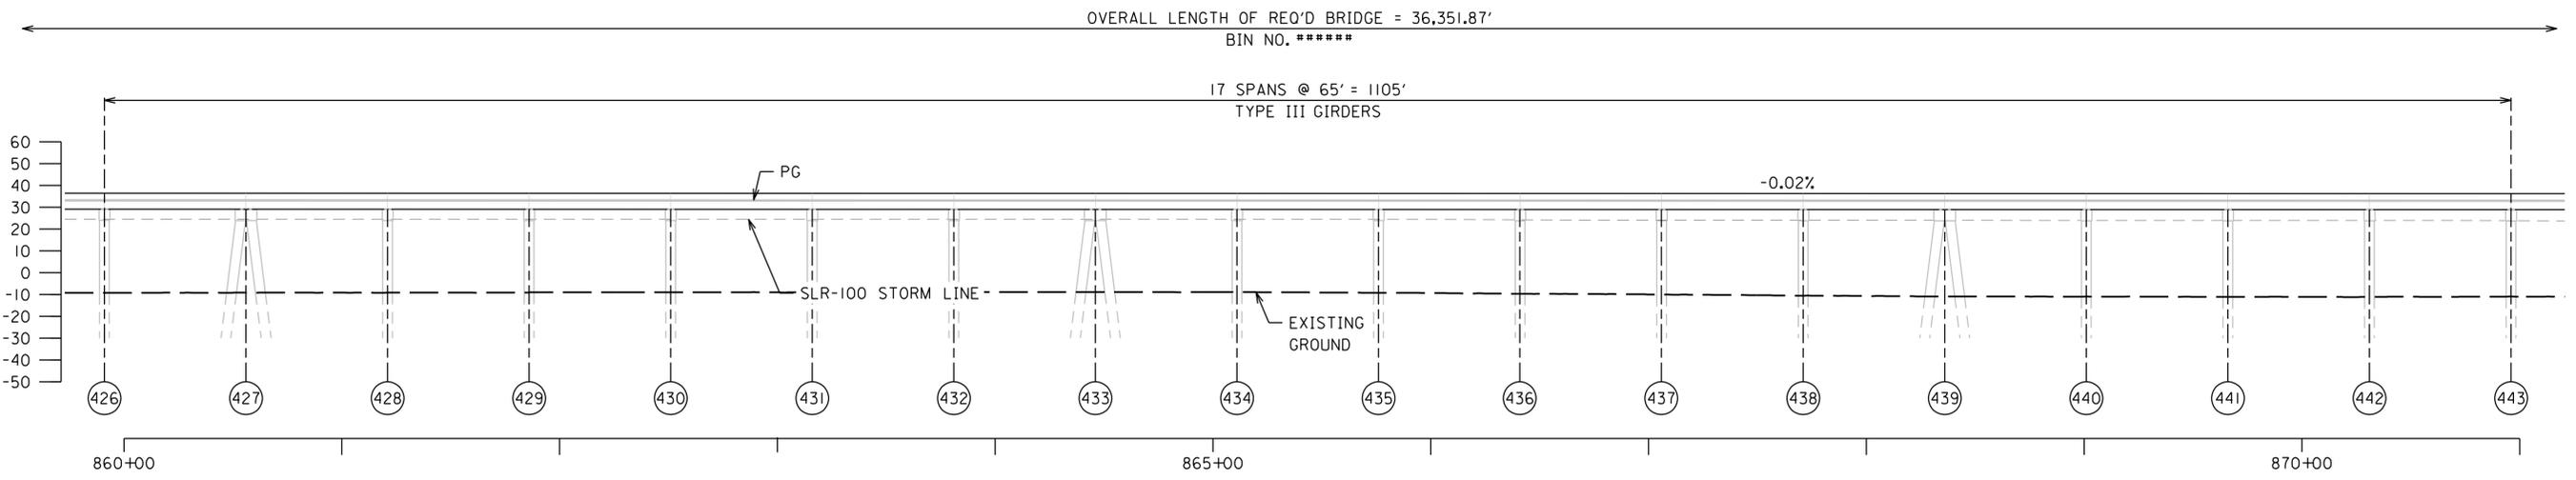


**ELEVATION**

**NOTES:**  
 1. WESTBOUND SHOWN ON ELEVATION VIEW.  
 EASTBOUND SIMILAR.

| ALABAMA DEPARTMENT OF TRANSPORTATION  |               |  |          |
|---------------------------------------|---------------|--|----------|
| BRIDGE SHEET NO. 27 OF 59             |               | MOBILE RIVER BRIDGE AND BAYWAY PROJECT |          |
| REVISIONS                             |               | I-10 BAYWAY BRIDGE                     |          |
| BALDWIN COUNTY, ALABAMA               |               |  |          |
| GENERAL PLAN AND ELEVATION (27 OF 34) |               |  |          |
| ESTIMATED QUANTITIES                  | DESIGNED BY:  | DRAWN BY:                              |          |
| COMPUTED BY:                          | CHECKED BY:   | DATE DRAWN:                            |          |
| VERIFIED BY:                          | DATE CHECKED: | SCALE:                                 | AS SHOWN |
| <b>BIN:</b>                           | LEFT LANE     | RIGHT LANE                             |          |


PLOT DRIVER: \$PLTDRV\$  
 USER: \$USER\$  
 FILE: \$PWVARVAULTPATHDESC\$

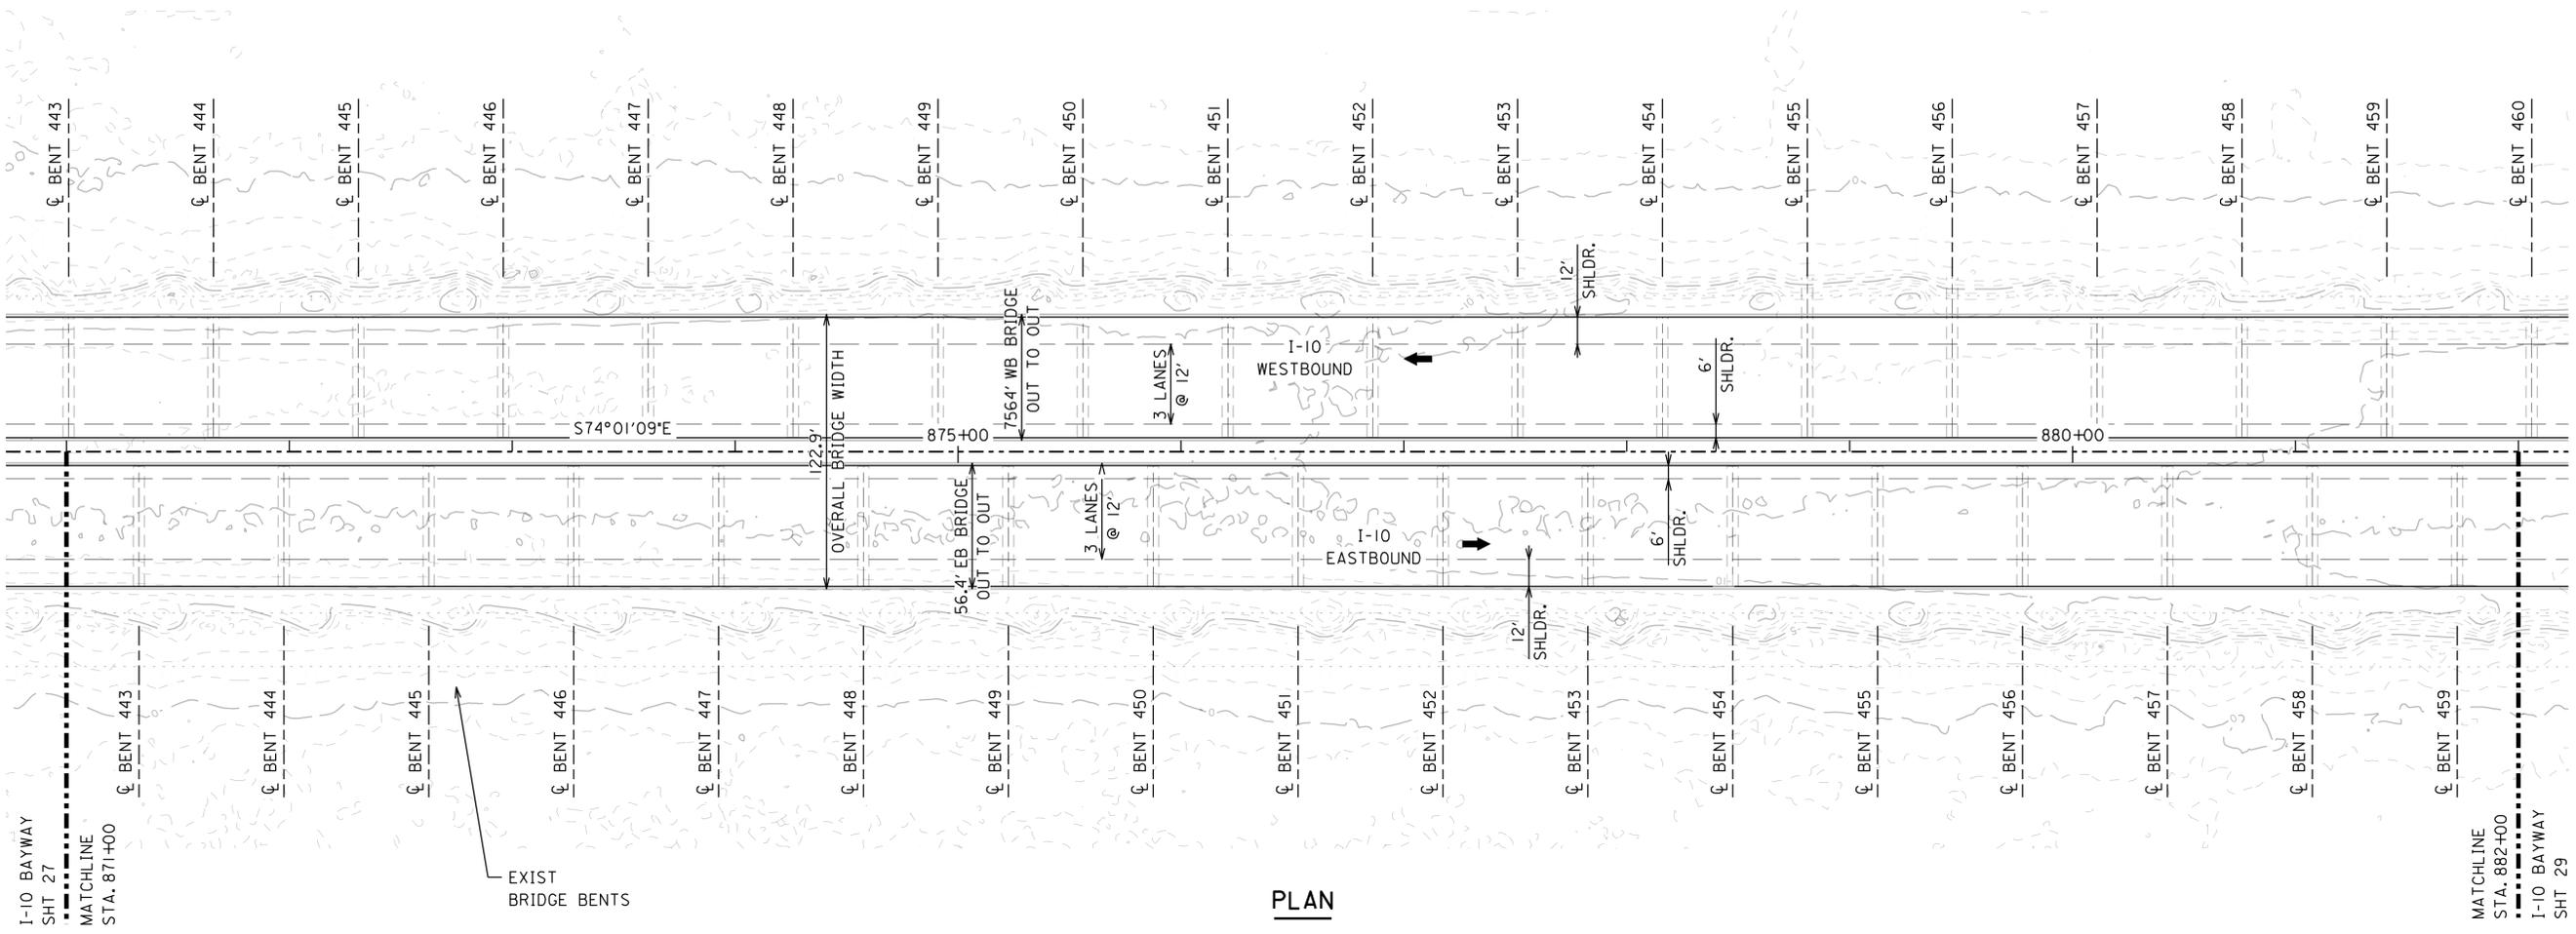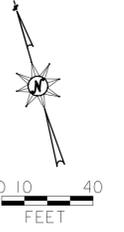

**PLAN**

OVERALL LENGTH OF REQ'D BRIDGE = 36,351.87'  
BIN NO. \*\*\*\*\*

17 SPANS @ 65' = 1105'  
TYPE III GIRDERS

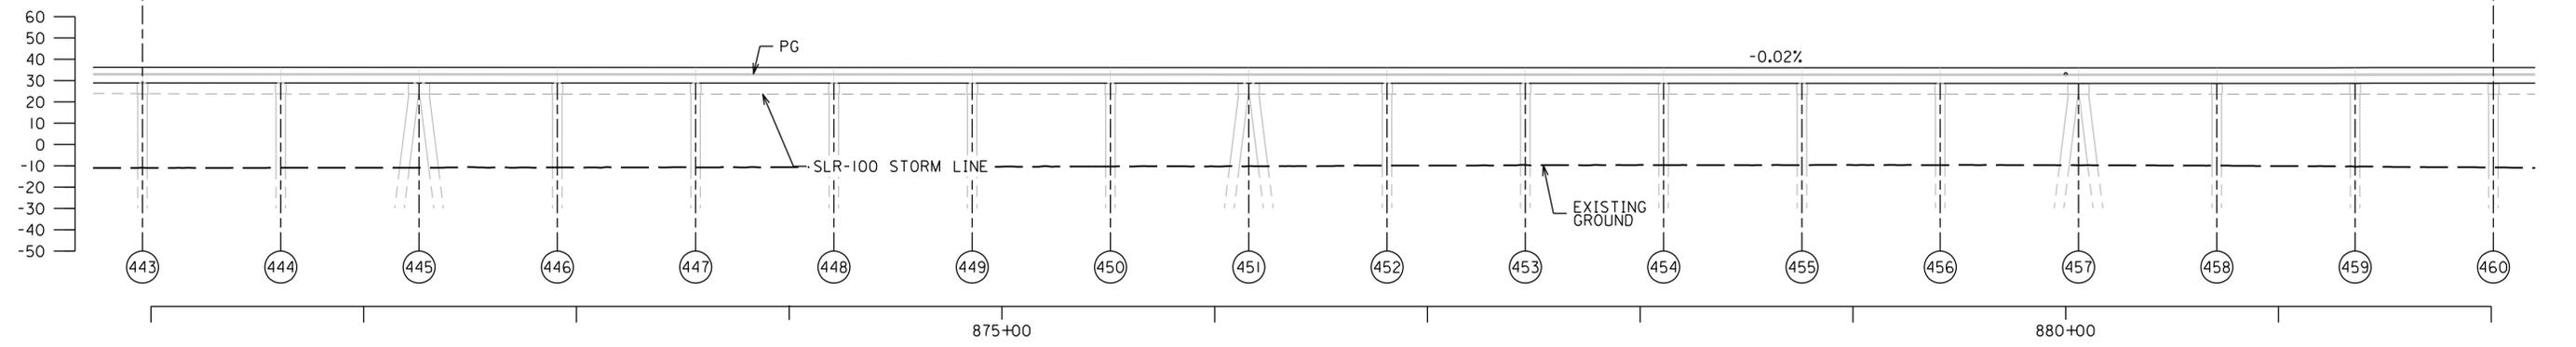

**ELEVATION**

**NOTES:**

- WESTBOUND SHOWN ON ELEVATION VIEW. EASTBOUND SIMILAR.

| ALABAMA DEPARTMENT OF TRANSPORTATION  |               |  |          |
|---------------------------------------|---------------|--|----------|
| BRIDGE SHEET NO. 28 OF 59             |               | MOBILE RIVER BRIDGE AND BAYWAY PROJECT |          |
| REVISIONS                             |               | I-10 BAYWAY BRIDGE                     |          |
| BALDWIN COUNTY, ALABAMA               |               |  |          |
| GENERAL PLAN AND ELEVATION (28 OF 34) |               |  |          |
| ESTIMATED QUANTITIES                  | DESIGNED BY:  | DRAWN BY:                              |          |
| COMPUTED BY:                          | CHECKED BY:   | DATE DRAWN:                            |          |
| VERIFIED BY:                          | DATE CHECKED: | SCALE:                                 | AS SHOWN |

PENTABLE: \$PENTBLS\$  
SCALE: \$SCALESHORT\$


PLOT DRIVER: \$PLTDORVS\$  
USER: \$USER\$ DATE: \$DATE\$  
FILE: \$PWVARVAULTPATHDESC\$



PLAN

OVERALL LENGTH OF REQ'D BRIDGE = 36,351.87'  
BIN NO. \*\*\*\*\*

17 SPANS @ 65' = 1105'  
TYPE III GIRDERS

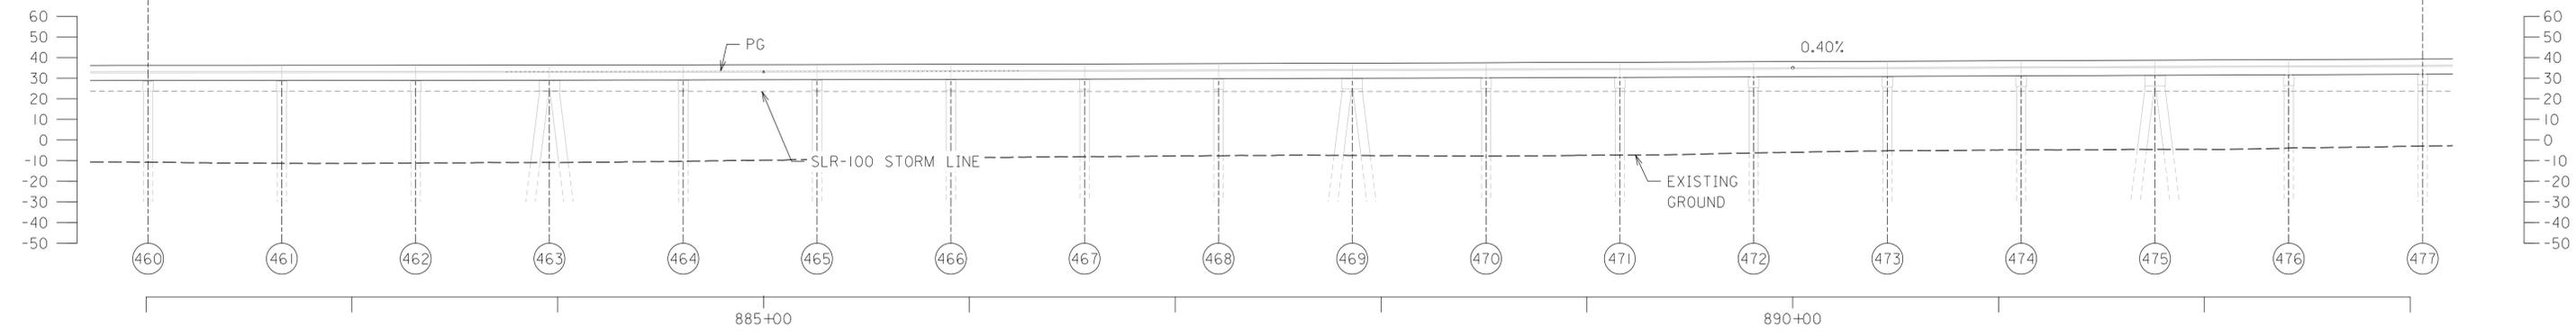



ELEVATION

NOTES:

- 1. WESTBOUND SHOWN ON ELEVATION VIEW. EASTBOUND SIMILAR.


| ALABAMA DEPARTMENT OF TRANSPORTATION  |               |  |          |
|---------------------------------------|---------------|--|----------|
| BRIDGE SHEET NO. 29 OF 59             |               | MOBILE RIVER BRIDGE AND BAYWAY PROJECT |          |
| REVISIONS                             |               | I-10 BAYWAY BRIDGE                     |          |
| BALDWIN COUNTY, ALABAMA               |               |  |          |
| GENERAL PLAN AND ELEVATION (29 OF 34) |               |  |          |
| ESTIMATED QUANTITIES                  | DESIGNED BY:  | DRAWN BY:                              |          |
| COMPUTED BY:                          | CHECKED BY:   | DATE DRAWN:                            |          |
| VERIFIED BY:                          | DATE CHECKED: | SCALE:                                 | AS SHOWN |
| BIN:                                  | LEFT LANE     | RIGHT LANE                             |          |

PLOT DRIVER: \$PLTDRVS\$  
 USER: \$USER\$ DATE: \$DATE\$  
 FILE: \$PWARVAULTPATHDESC\$

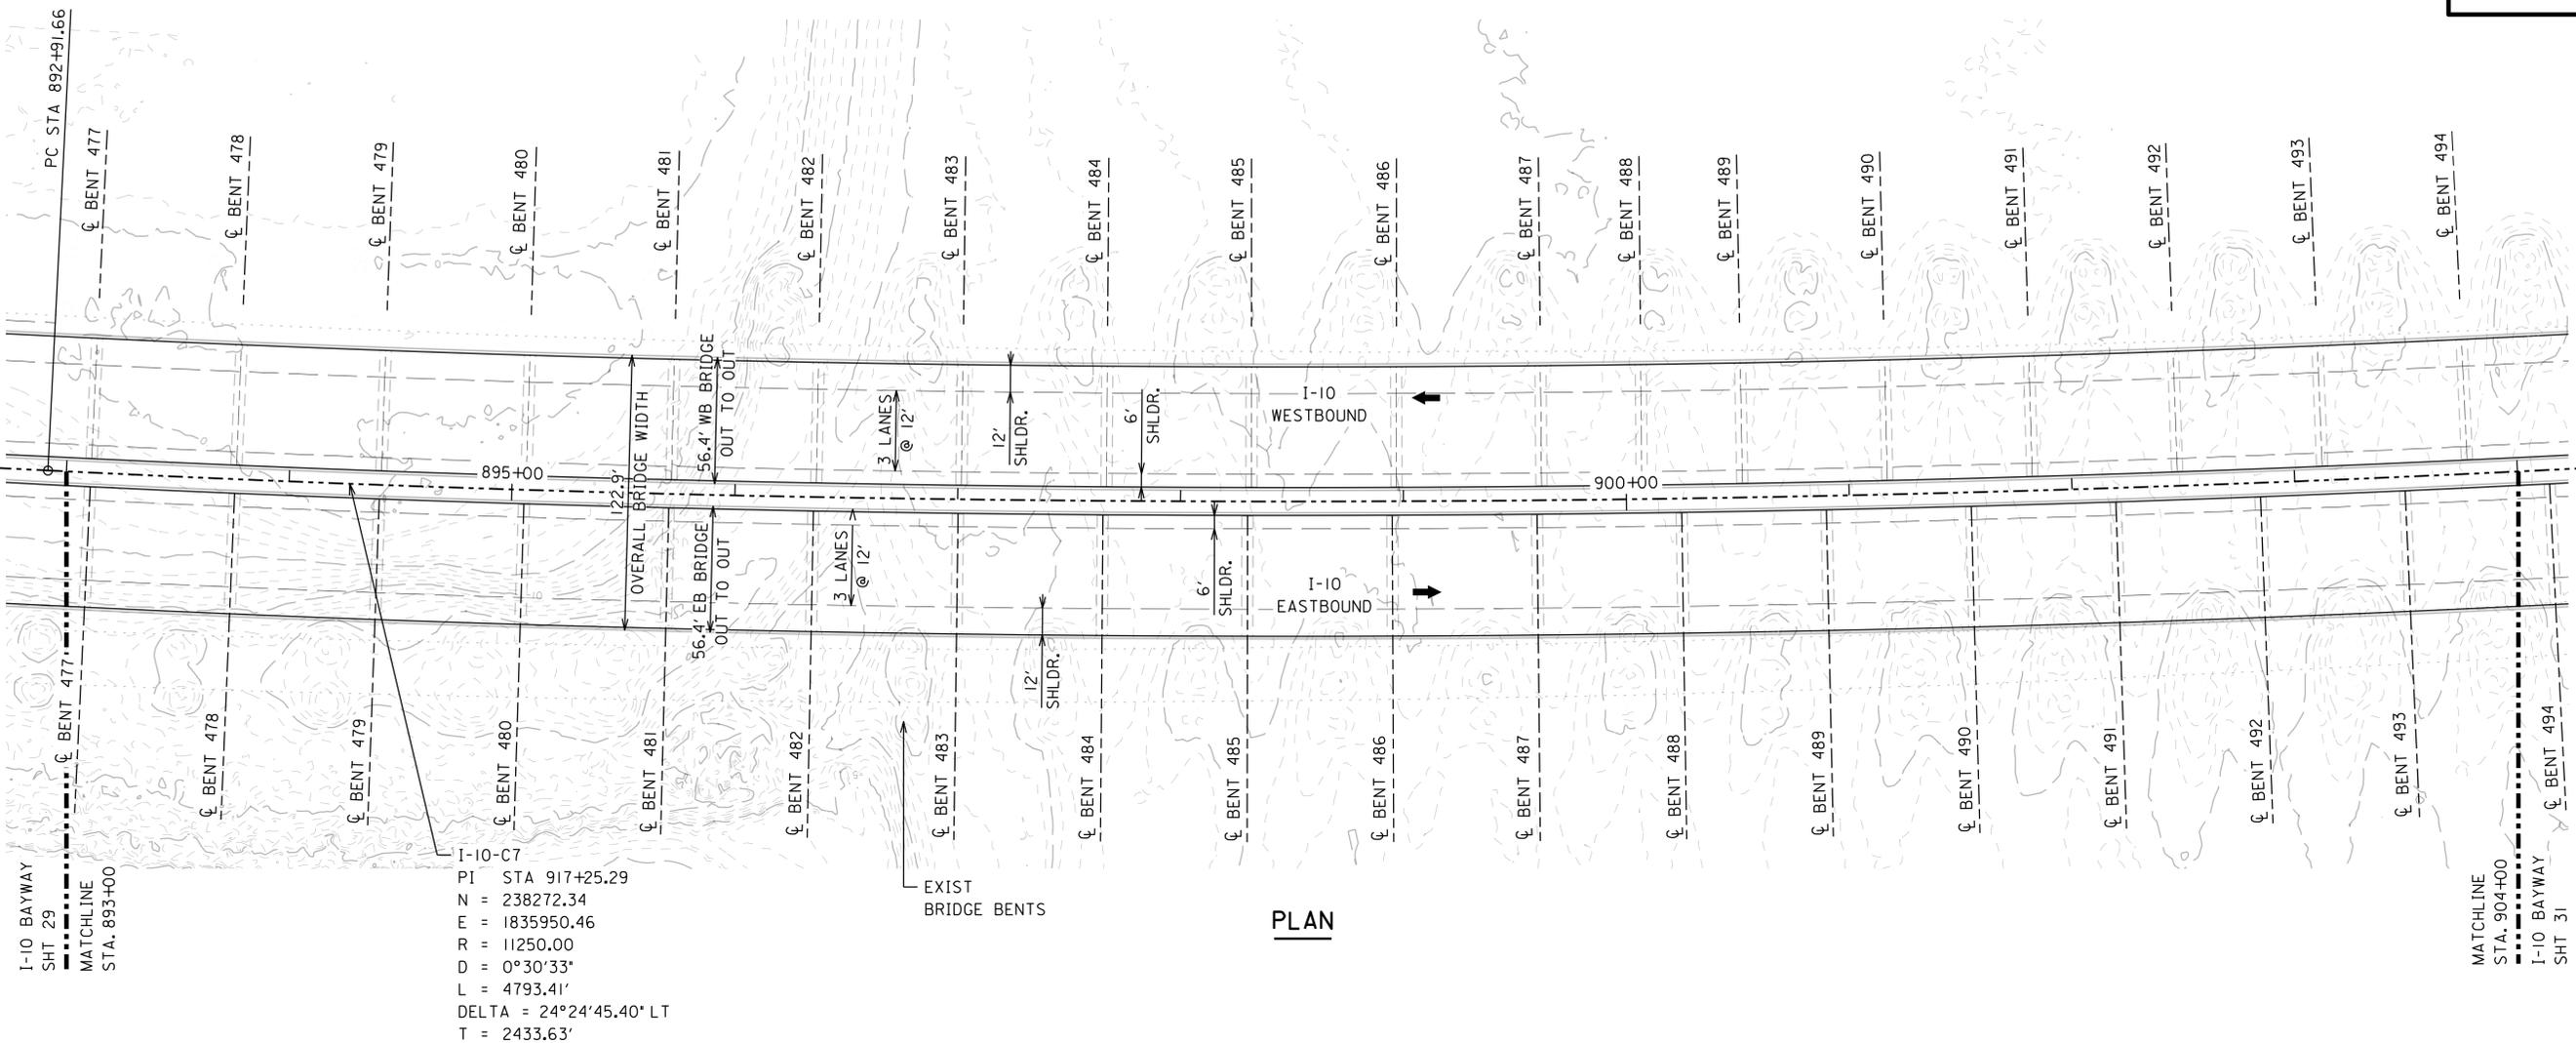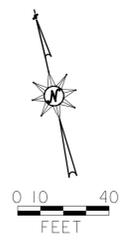

I-10-C7  
 PI STA 917+25.29  
 N = 238272.34  
 F = 1835950.46  
 R = 11250.00  
 D = 0°30'33"  
 L = 4793.41'  
 DELTA = 24°24'45.40" LT  
 T = 2433.63'

**PLAN**

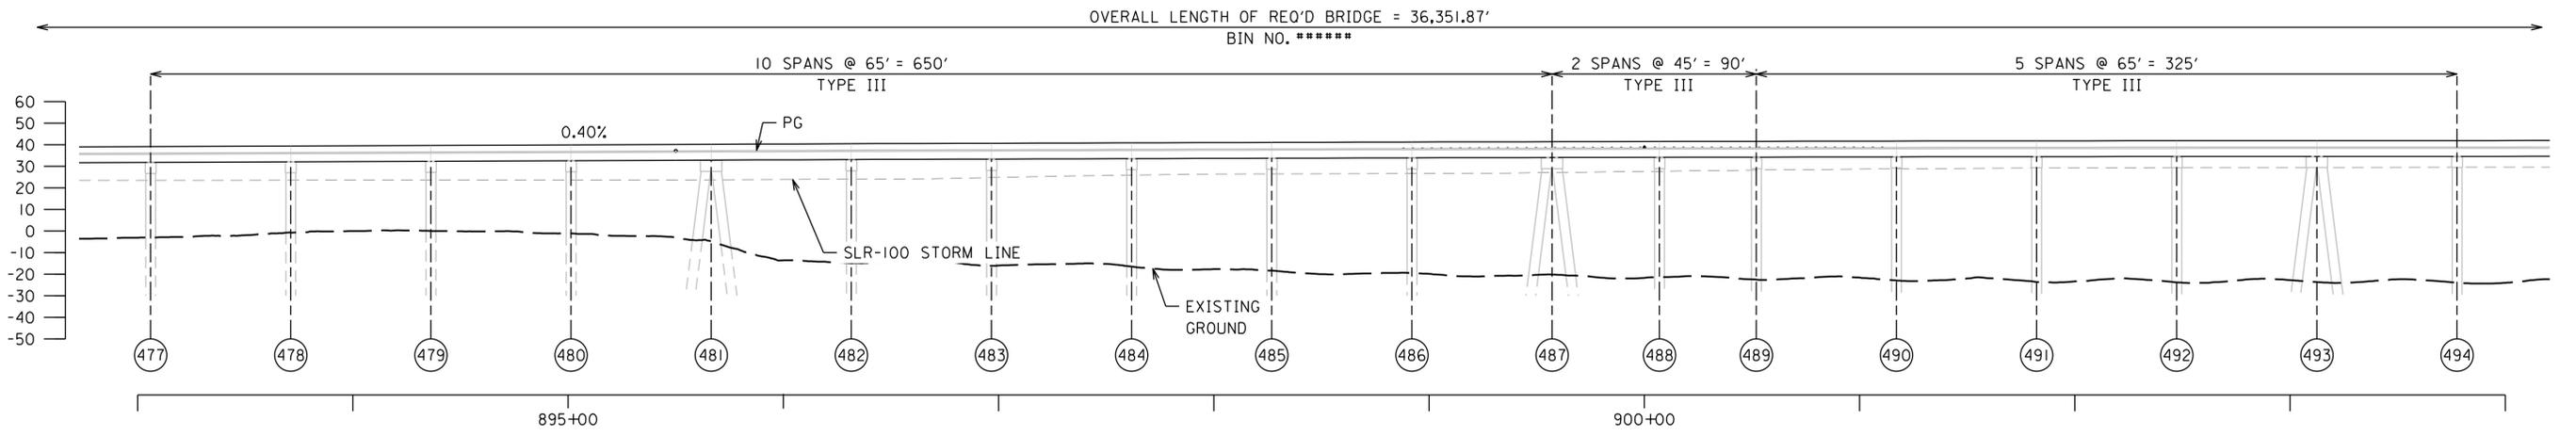

**ELEVATION**

**NOTES:**  
 1. WESTBOUND SHOWN ON ELEVATION VIEW.  
 EASTBOUND SIMILAR.

| ALABAMA DEPARTMENT OF TRANSPORTATION  |               |  |          |
|---------------------------------------|---------------|--|----------|
| BRIDGE SHEET NO. 30 OF 59             |               | MOBILE RIVER BRIDGE AND BAYWAY PROJECT |          |
| REVISIONS                             |               | I-10 BAYWAY BRIDGE                     |          |
| BALDWIN COUNTY, ALABAMA               |               |  |          |
| GENERAL PLAN AND ELEVATION (30 OF 34) |               |  |          |
| ESTIMATED QUANTITIES                  | DESIGNED BY:  | DRAWN BY:                              |          |
| COMPUTED BY:                          | CHECKED BY:   | DATE DRAWN:                            |          |
| VERIFIED BY:                          | DATE CHECKED: | SCALE:                                 | AS SHOWN |

PLOT DRIVER: \$PLTDRVS\$  
 USER: \$USER\$  
 FILE: \$PWVAVVAULTPATHDESC\$




I-10-C7  
 PI STA 917+25.29  
 N = 238272.34  
 E = 1835950.46  
 R = 11250.00  
 D = 0°30'33"  
 L = 4793.41'  
 DELTA = 24°24'45.40" LT  
 T = 2433.63'

PLAN

OVERALL LENGTH OF REQ'D BRIDGE = 36,351.87'  
 BIN NO. \*\*\*\*\*

17 SPANS @ 65' = 1105'  
 TYPE III GIRDERS

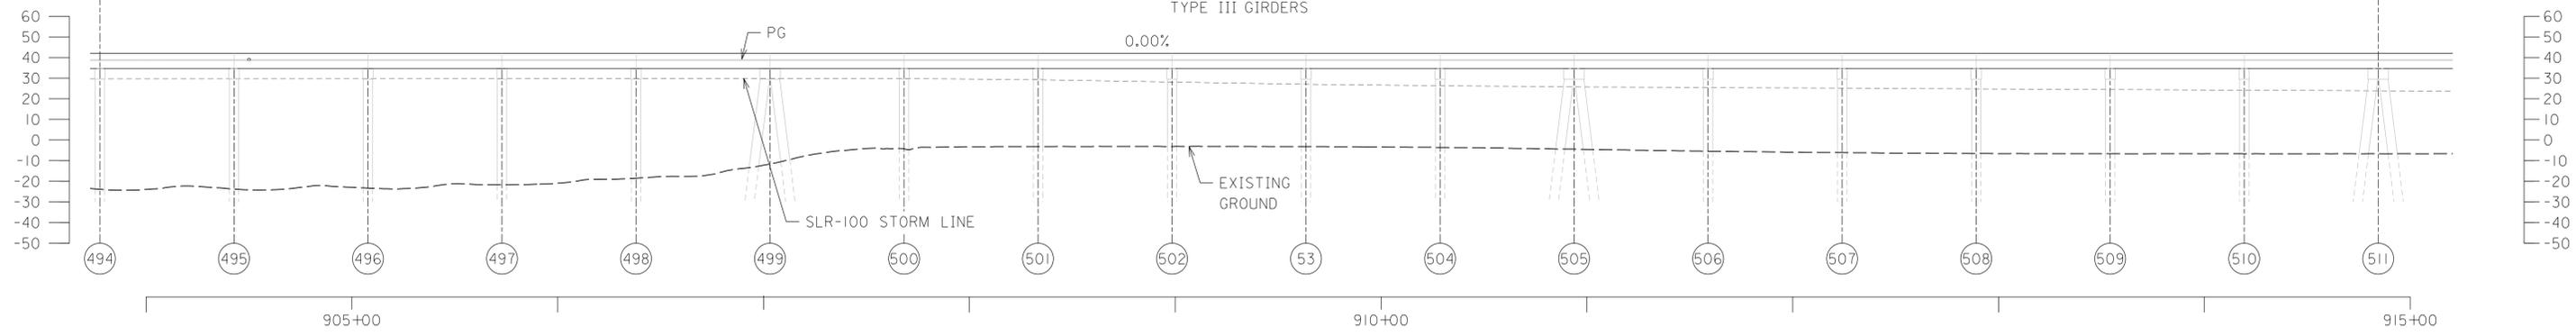

ELEVATION

NOTES:

- 1. WESTBOUND SHOWN ON ELEVATION VIEW. EASTBOUND SIMILAR.

| ALABAMA DEPARTMENT OF TRANSPORTATION  |               |  |          |
|---------------------------------------|---------------|--|----------|
| BRIDGE SHEET NO. 31 OF 59             |               | MOBILE RIVER BRIDGE AND BAYWAY PROJECT |          |
| REVISIONS                             |               | I-10 BAYWAY BRIDGE                     |          |
| BALDWIN COUNTY, ALABAMA               |               |  |          |
| GENERAL PLAN AND ELEVATION (31 OF 34) |               |  |          |
| ESTIMATED QUANTITIES                  | DESIGNED BY:  | DRAWN BY:                              |          |
| COMPUTED BY:                          | CHECKED BY:   | DATE DRAWN:                            |          |
| VERIFIED BY:                          | DATE CHECKED: | SCALE:                                 | AS SHOWN |
| BIN:                                  | LEFT LANE     | RIGHT LANE                             |          |

PLOT DRIVER: \$PLTDRVS\$  
 USER: \$USER\$ DATE: \$DATE\$  
 FILE: \$PWARVAULTPATHDESC\$




I-10-C7  
 PI STA 917+25.29  
 N = 238272.34  
 E = 1835950.46  
 R = 11250.00  
 D = 0°30'33"  
 L = 4793.41'  
 DELTA = 24°24'45.40" LT  
 T = 2433.63'

**PLAN**

OVERALL LENGTH OF REQ'D BRIDGE = 36,351.87'  
 BIN NO. \*\*\*\*\*

15 SPANS @ 65' = 975' TYPE III GIRDERS  
 I SPAN = 30.1' TYPE III  
 I SPAN = 64.8' TYPE III  
 I SPAN = 64.8' TYPE III

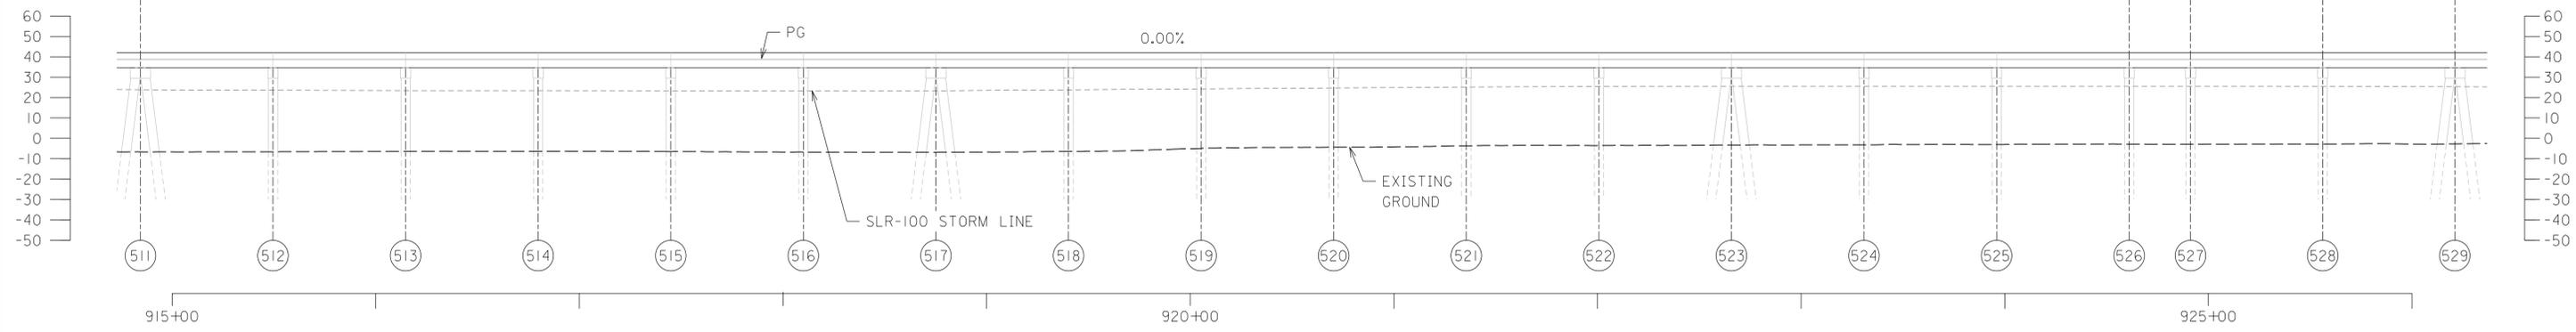

**ELEVATION**

**NOTES:**


- 1. WESTBOUND SHOWN ON ELEVATION VIEW. EASTBOUND SIMILAR.

| ALABAMA DEPARTMENT OF TRANSPORTATION  |               |  |          |
|---------------------------------------|---------------|--|----------|
| BRIDGE SHEET NO. 32 OF 59             |               | MOBILE RIVER BRIDGE AND BAYWAY PROJECT |          |
| REVISIONS                             |               | I-10 BAYWAY BRIDGE                     |          |
| BALDWIN COUNTY, ALABAMA               |               |  |          |
| GENERAL PLAN AND ELEVATION (32 OF 34) |               |  |          |
| ESTIMATED QUANTITIES                  | DESIGNED BY:  | DRAWN BY:                              |          |
| COMPUTED BY:                          | CHECKED BY:   | DATE DRAWN:                            |          |
| VERIFIED BY:                          | DATE CHECKED: | SCALE:                                 | AS SHOWN |

PLOT DRIVER: \$PLTDRVS\$  
 USER: \$USER\$ DATE: \$DATE\$  
 FILE: \$PWARVAULTPATHDESC\$




I-10-C7  
 PI STA 917+25.29  
 N = 238272.34  
 E = 1835950.46  
 R = 11250.00  
 D = 0°30'33"  
 L = 4793.41'  
 DELTA = 24°24'45.40" LT  
 T = 2433.63'

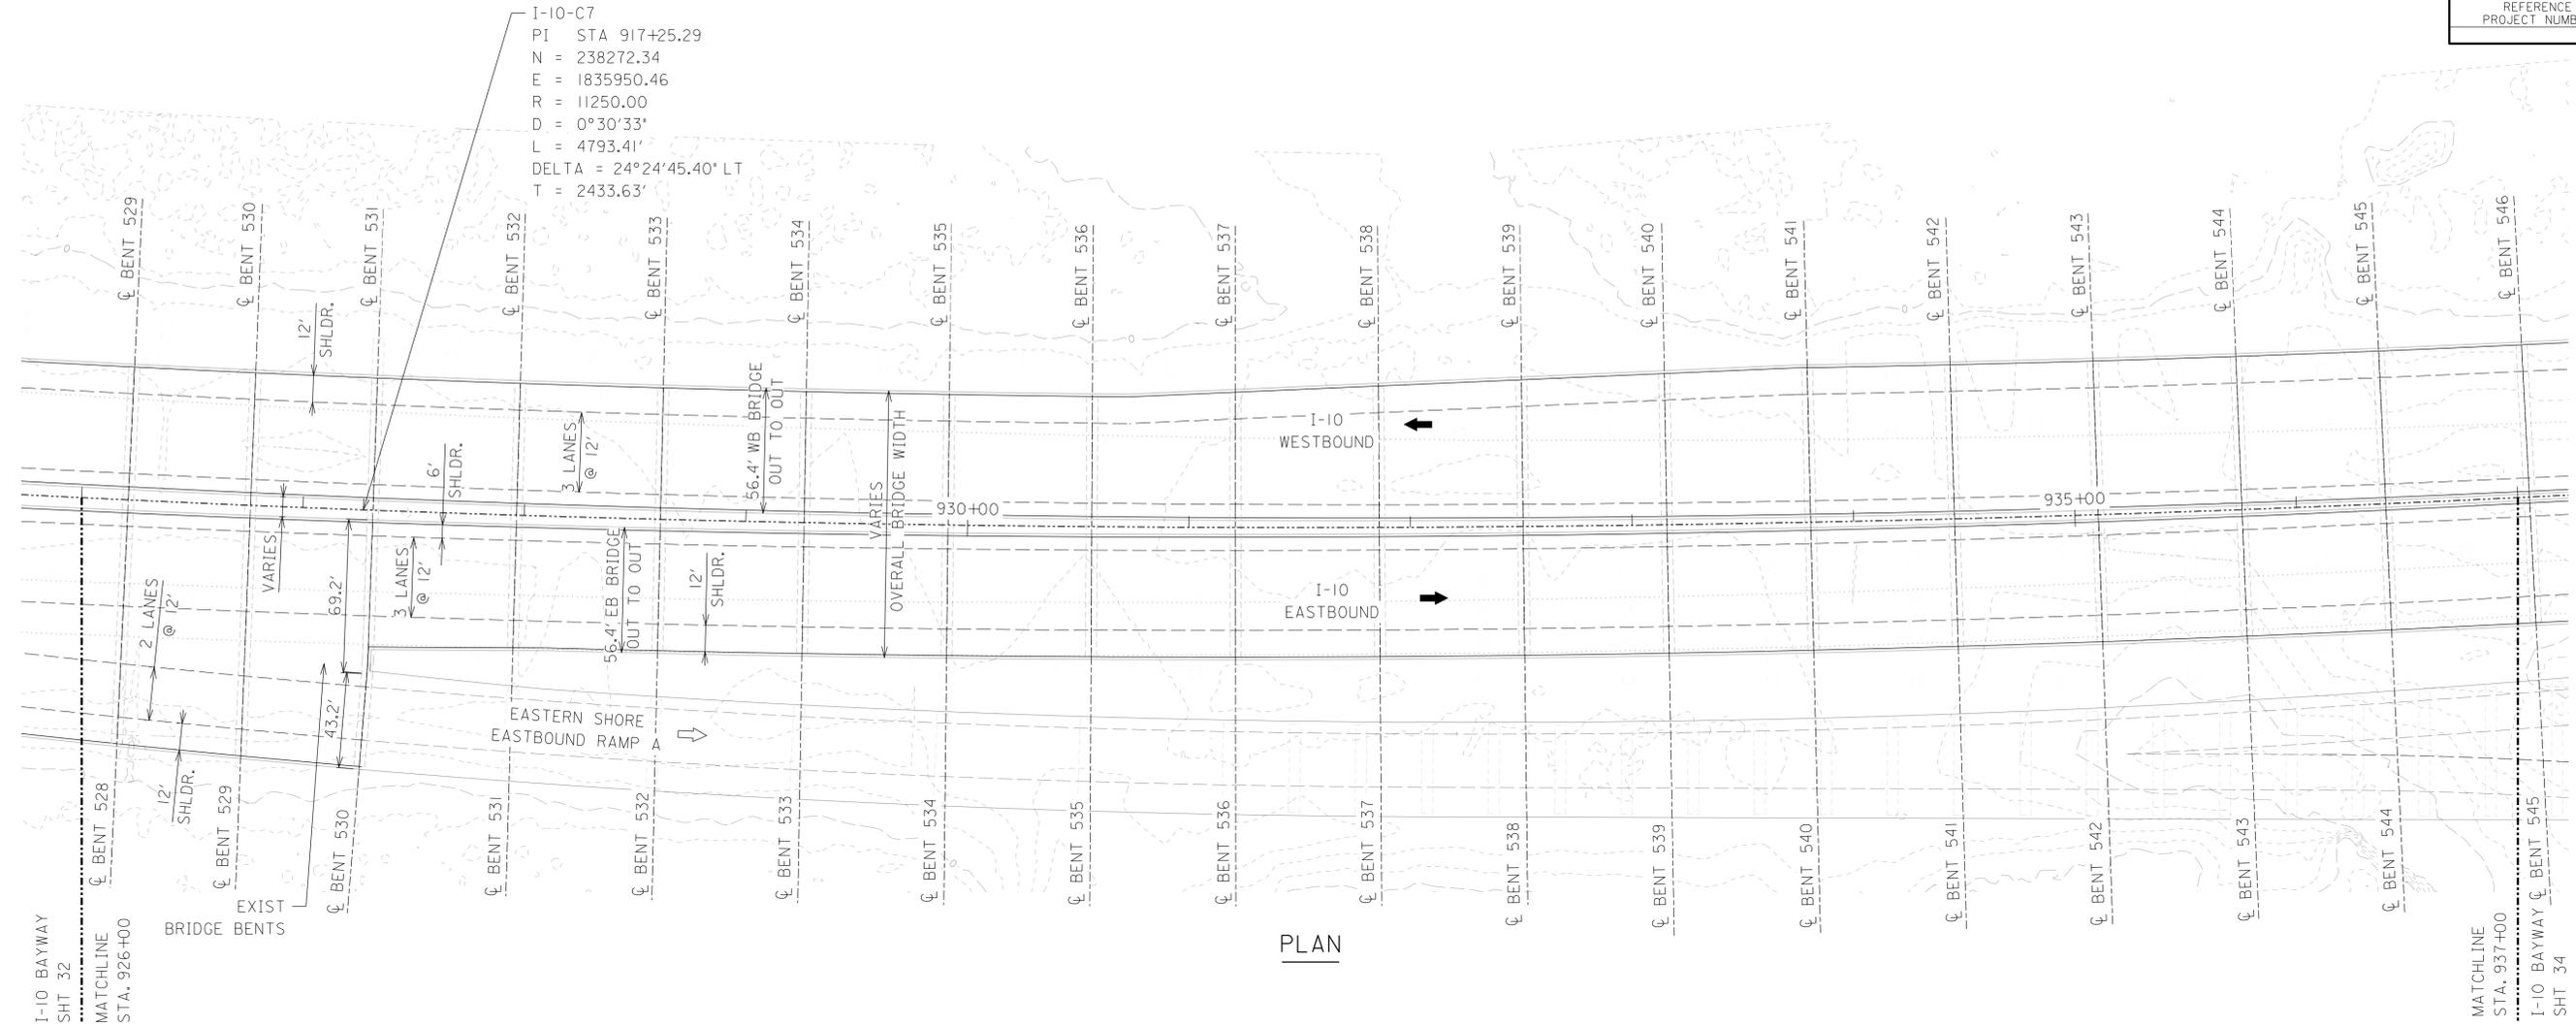

PLAN

OVERALL LENGTH OF REQ'D BRIDGE = 36,351.87'  
 BIN NO. \*\*\*\*\*

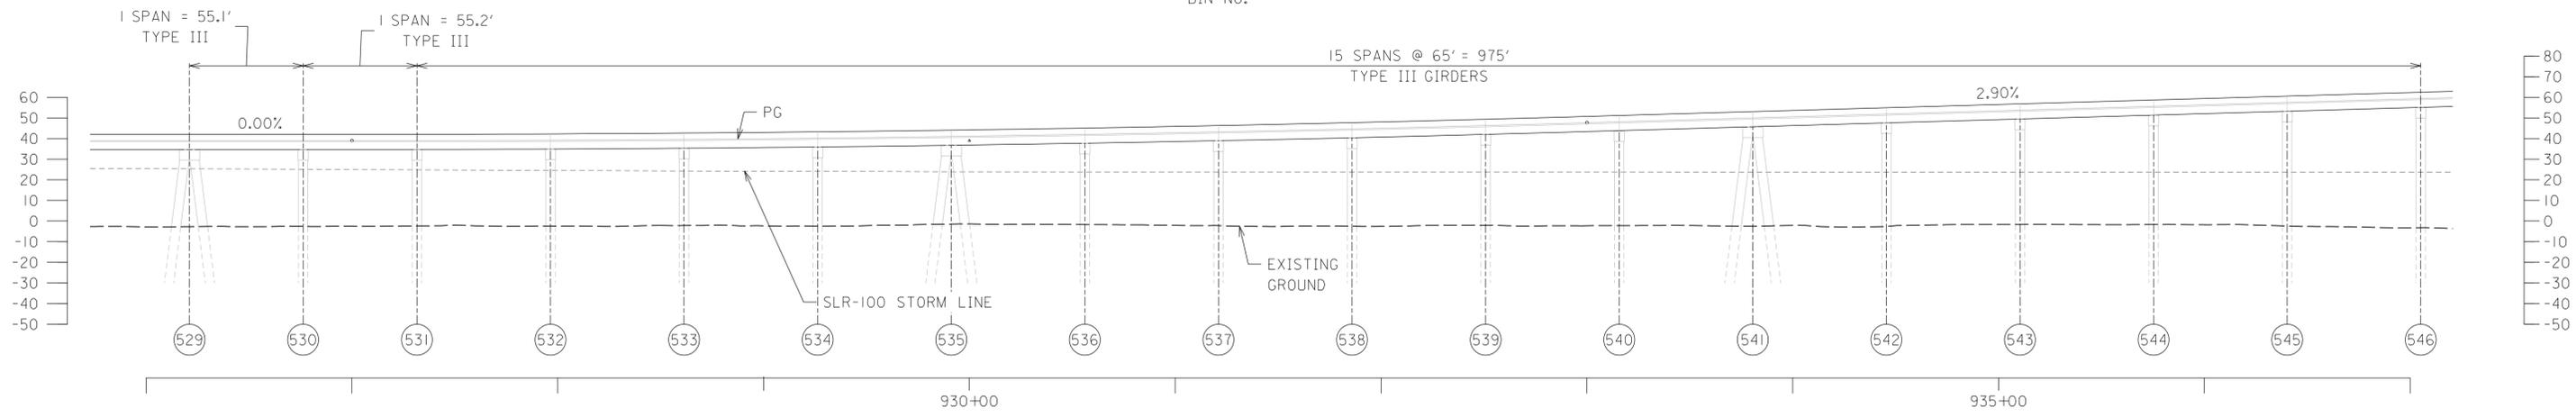

ELEVATION


THE I-10 PROFILE GRADE WILL NEED TO BE REVISED TO TIE INTO EXISTING I-10 AS SHOWN ON THE PLAN VIEW

NOTES:

- 1. WESTBOUND SHOWN ON ELEVATION VIEW. EASTBOUND SIMILAR.


|   |               |   |          |
|---|---------------|---|----------|
| <b>ALABAMA DEPARTMENT OF TRANSPORTATION</b> |               |   |          |
| BRIDGE SHEET NO. 33 OF 59                   |               | MOBILE RIVER BRIDGE AND BAYWAY PROJECT<br>I-10 BAYWAY BRIDGE        |          |
| REVISIONS                                   |               | BALDWIN COUNTY, ALABAMA<br>GENERAL PLAN AND ELEVATION<br>(33 OF 34) |          |
| ESTIMATED QUANTITIES                        | DESIGNED BY:  | DRAWN BY:   |          |
| COMPUTED BY:                                | CHECKED BY:   | DATE DRAWN:   |          |
| VERIFIED BY:                                | DATE CHECKED: | SCALE:  | AS SHOWN |

PLOT DRIVER: \$PLTDRV\$. PENTABLE: \$PENTBL\$.  
 USER: \$USER\$. DATE: \$DATE\$.  
 FILE: \$PWARVAULTPATHDESC\$. SCALE: \$SCALESHT\$.

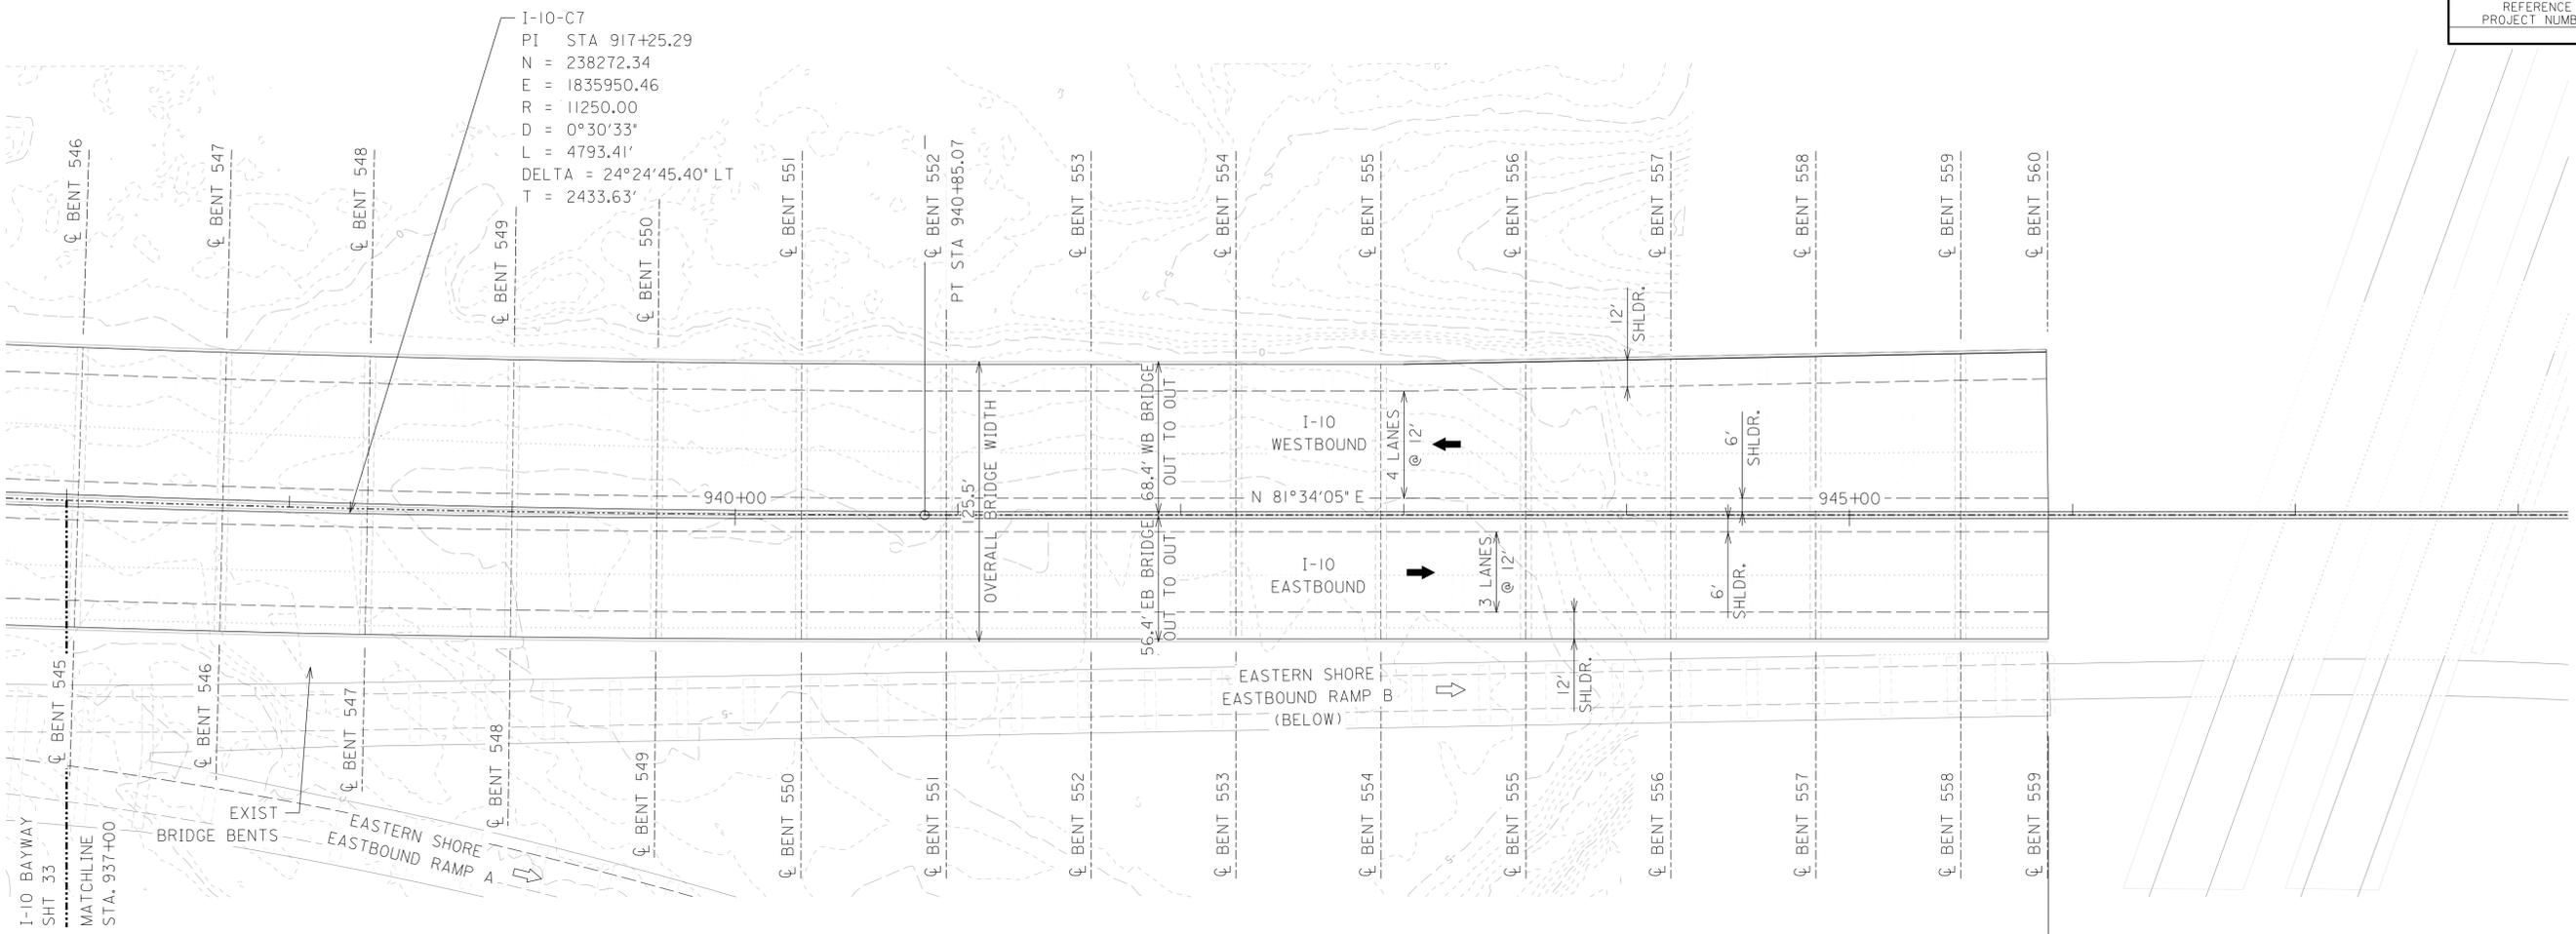

PLAN

OVERALL LENGTH OF REQ'D BRIDGE = 36,351.87'  
BIN NO. \*\*\*\*\*

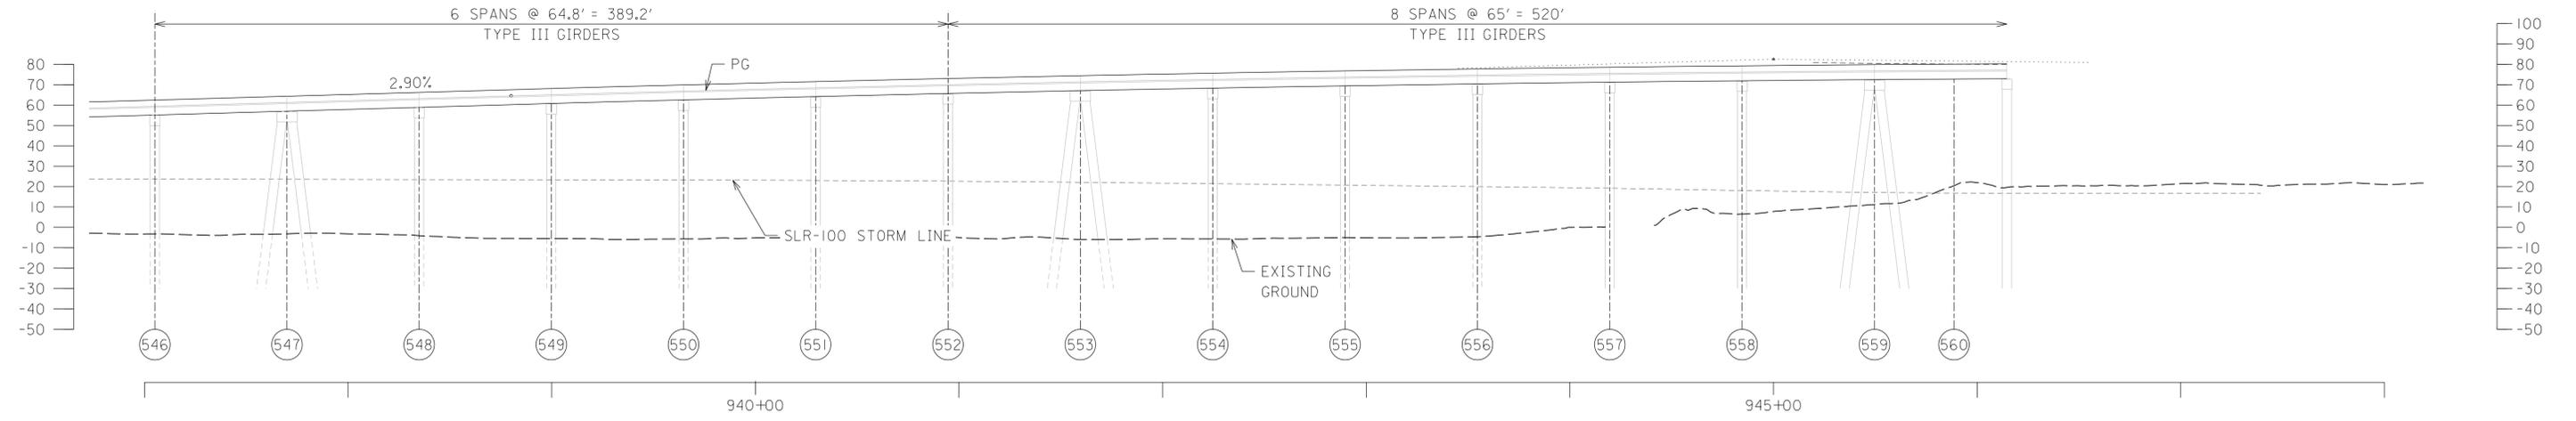

ELEVATION

THE I-10 PROFILE GRADE WILL NEED TO BE REIVSED TO TIE INTO EXISTING I-10 AS SHOWN ON THE PLAN VIEW

NOTES:

- 1. WESTBOUND SHOWN ON ELEVATION VIEW. EASTBOUND SIMILAR.

| ALABAMA DEPARTMENT OF TRANSPORTATION  |               |  |          |
|---------------------------------------|---------------|--|----------|
| BRIDGE SHEET NO. 34 OF 59             |               | MOBILE RIVER BRIDGE AND BAYWAY PROJECT |          |
| REVISIONS                             |               | I-10 BAYWAY BRIDGE                     |          |
| BALDWIN COUNTY, ALABAMA               |               |  |          |
| GENERAL PLAN AND ELEVATION (34 OF 34) |               |  |          |
| ESTIMATED QUANTITIES                  | DESIGNED BY:  | DRAWN BY:                              |          |
| COMPUTED BY:                          | CHECKED BY:   | DATE DRAWN:                            |          |
| VERIFIED BY:                          | DATE CHECKED: | SCALE:                                 | AS SHOWN |
| BIN:                                  | LEFT LANE     | RIGHT LANE                             |          |

PENTABLE: \$PENTBLS\$  
SCALE: \$SCALES\$

PLOT DRIVER: \$PLTDRV\$  
USER: \$USER\$  
DATE: \$DATE\$  
FILE: \$PVARVAULTPATHDESC\$