


TYPICAL SECTION

REFERENCE PROJECT NO	FISCAL YEAR	SHEET NO
_____	2023	2


PROJECT NOTES

GN-2 NOTES

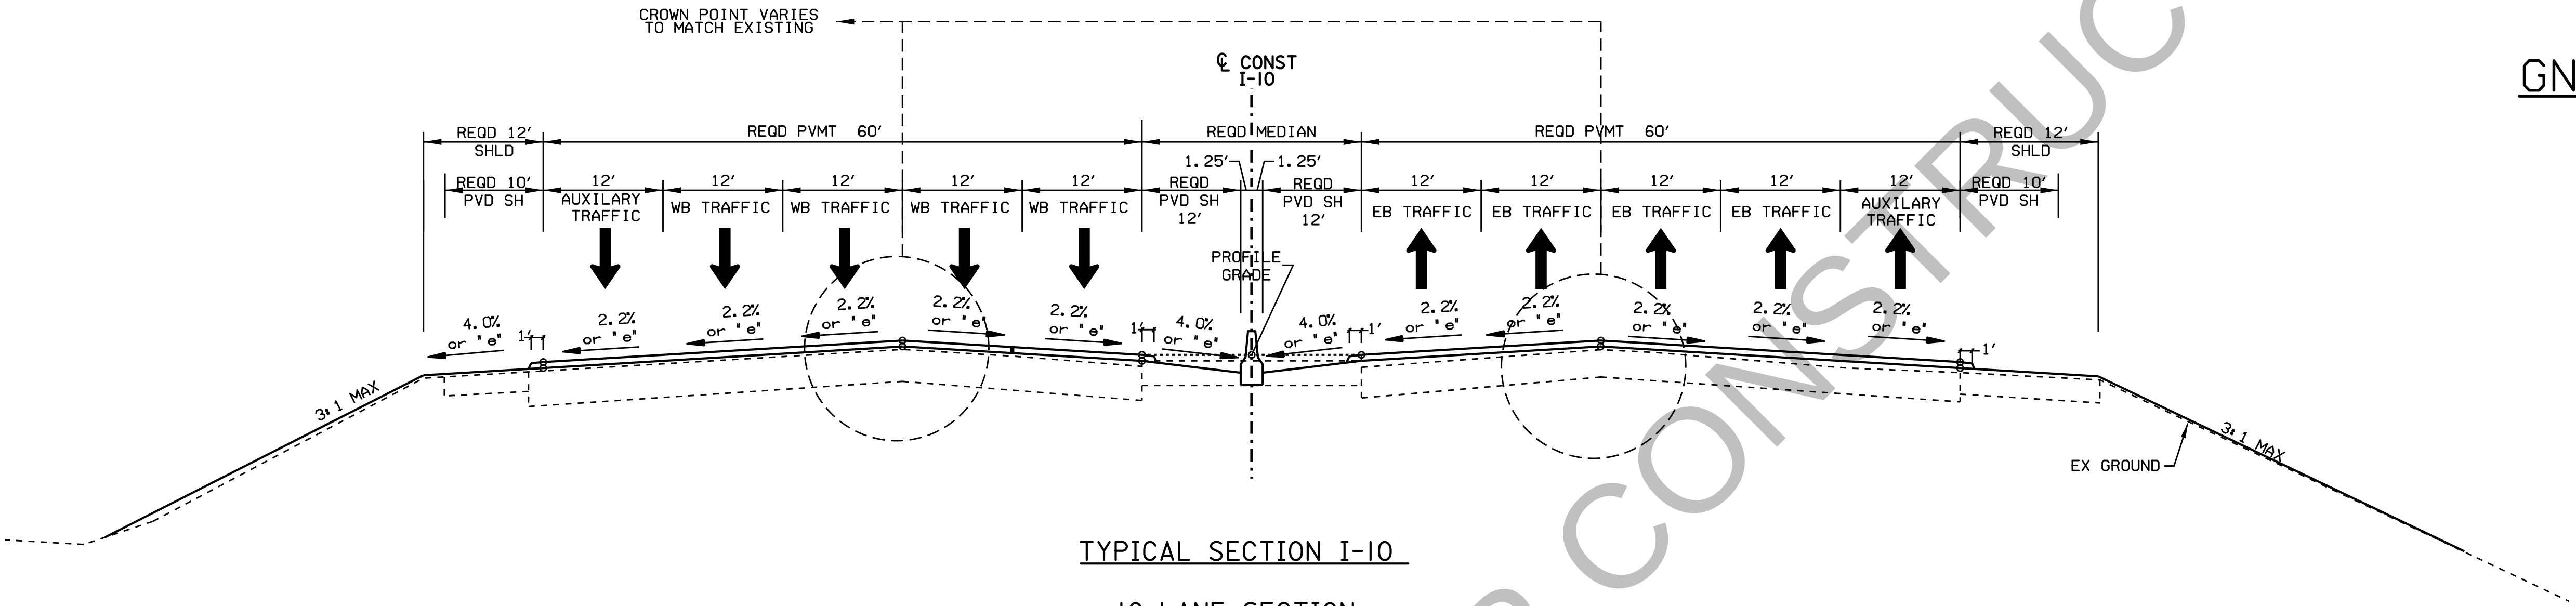

TYPICAL SECTION I-10

10-LANE SECTION
STA. 416+00.00 TO STA. 438+00.00
SEE PLAN SHEETS

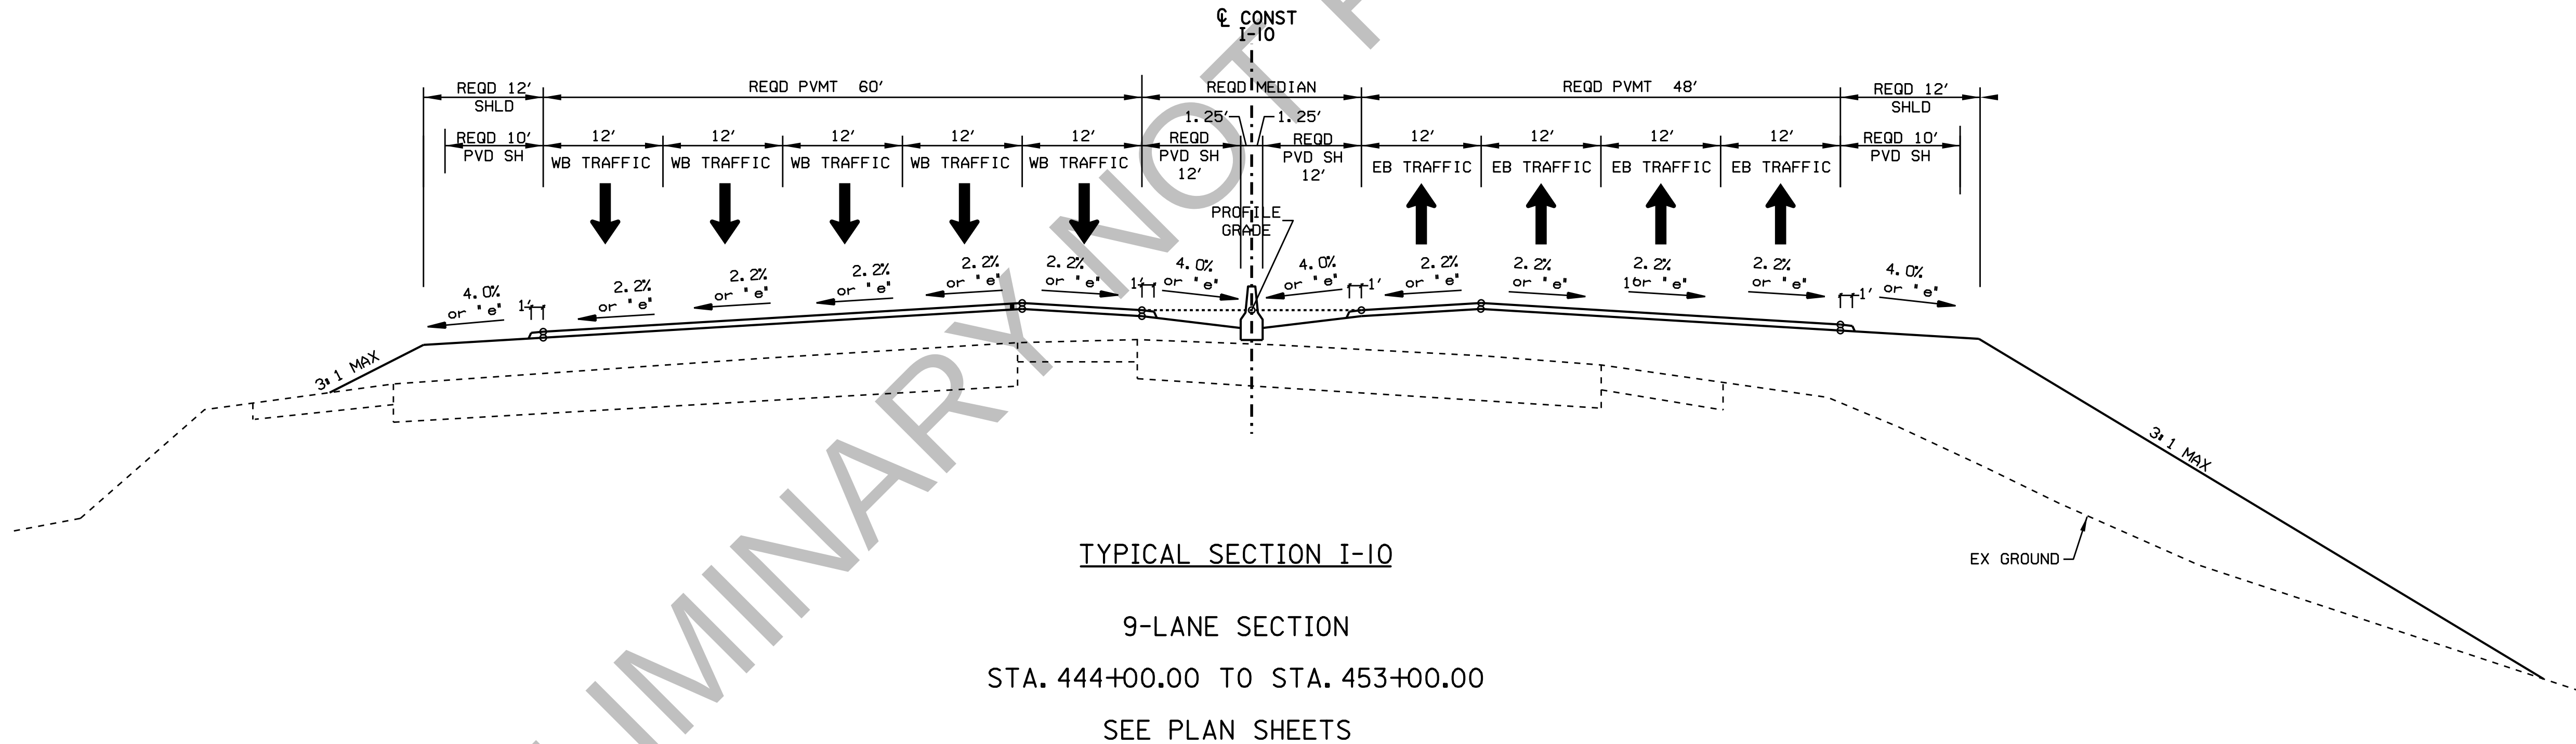

TYPICAL SECTION I-10

9-LANE SECTION
STA. 444+00.00 TO STA. 453+00.00
SEE PLAN SHEETS

REFERENCE PLANS HAVE NOT BEEN UPDATED TO SHOW THE SPLIT BETWEEN PROJECT 1 AND PROJECT 2,
REDUCED SHOULDER WIDTHS ON HIGH LEVEL APPROACHES AND MAIN SPAN, OR OTHER CHANGES
SINCE THE PLANS WERE DEVELOPED. SEE TECHNICAL PROVISIONS FOR LATEST REQUIREMENTS.

- NOTES:
- + REQD MEDIAN IS GRASSED IF WIDTH IS OVER 6' WIDE AND SLOPE PAVED IF SMALLER
 - + STATION LIMITS ARE APPROXIMATE LOCATIONS FOR TYPICALS
 - + FOR TYPICALS NOT SHOWN SEE I-10 INTERCHANGE MODIFICATION PLANS



RESPONSIBLE PE:	SUPERVISOR:	DESIGNER:	PLAN SUBMITTAL:	ALABAMA DEPARTMENT OF TRANSPORTATION	NOT TO SCALE	SHEET TITLE	ROUTE
DATE:	DATE:	DATE:				TYPICAL SECTION	I-10

TYPICAL SECTION

REFERENCE PROJECT NO	FISCAL YEAR	SHEET NO
	2023	2A

PROJECT NOTES

GN-2 NOTES

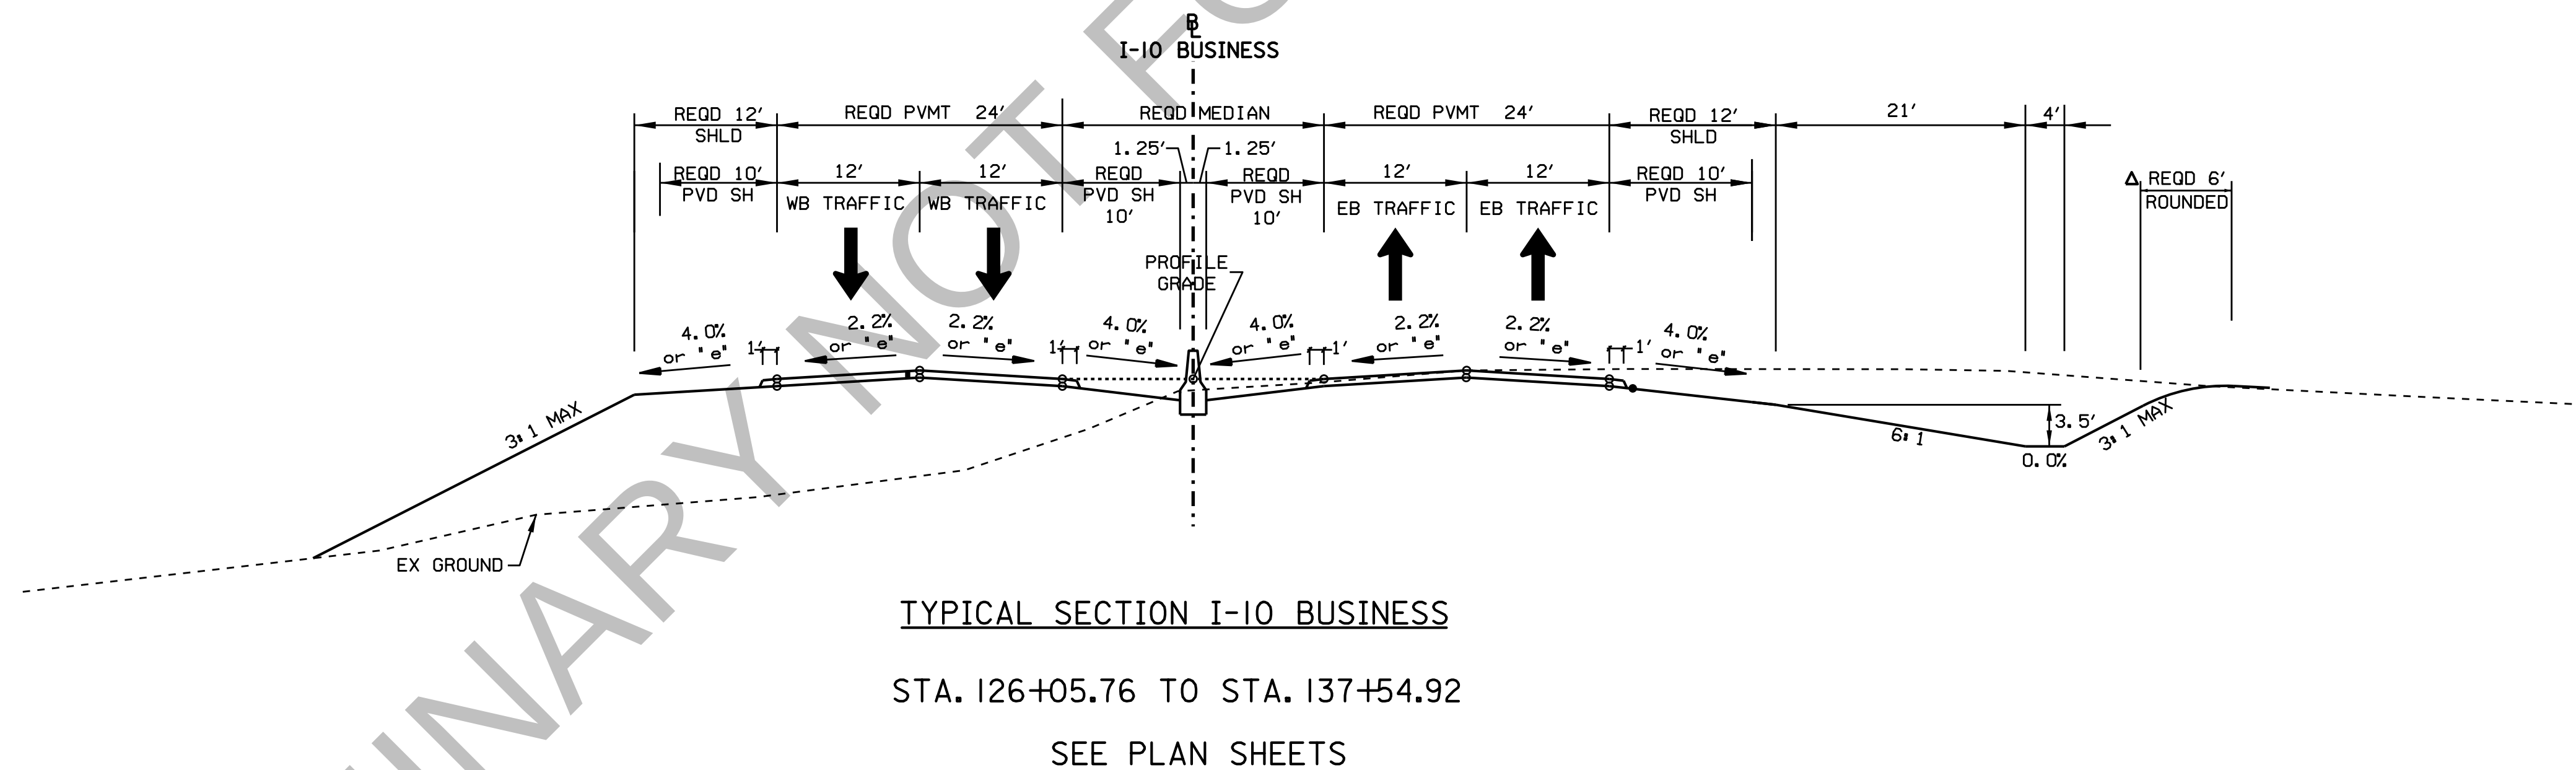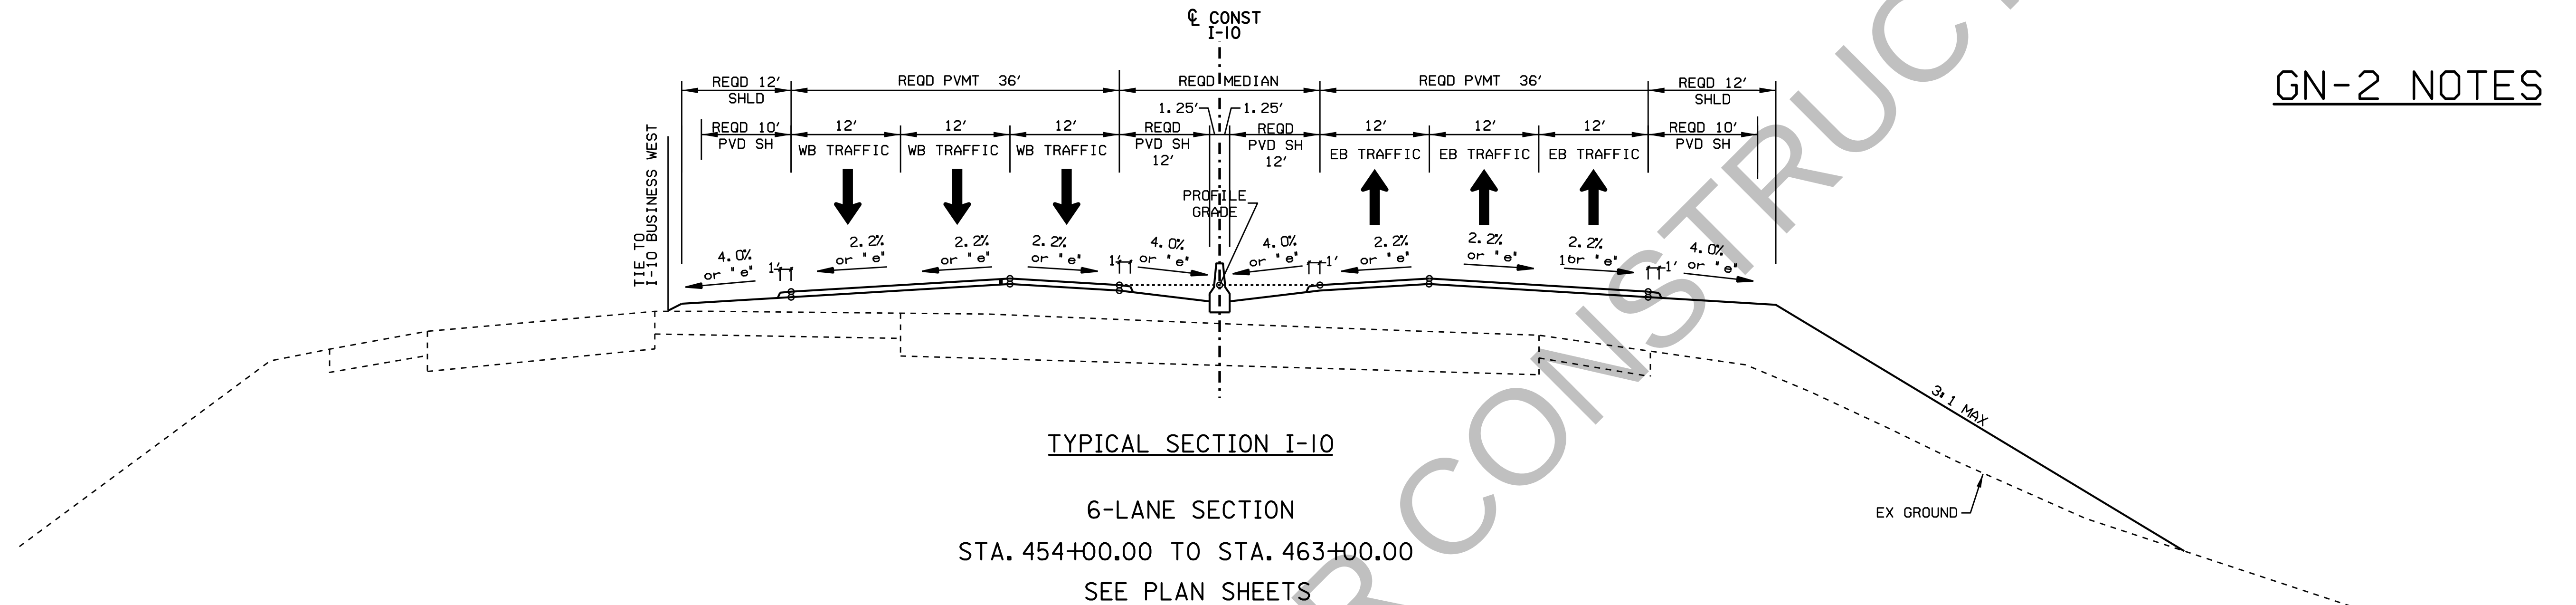

REFERENCE PLANS HAVE NOT BEEN UPDATED TO SHOW THE SPLIT BETWEEN PROJECT 1 AND PROJECT 2, REDUCED SHOULDER WIDTHS ON HIGH LEVEL APPROACHES AND MAIN SPAN, OR OTHER CHANGES SINCE THE PLANS WERE DEVELOPED. SEE TECHNICAL PROVISIONS FOR LATEST REQUIREMENTS.

- NOTES:**
- + REQD MEDIAN IS GRASSED IF WIDTH IS OVER 6' WIDE AND SLOPE PAVED IF SMALLER
 - + STATION LIMITS ARE APPROXIMATE LOCATIONS FOR TYPICALS
 - + FOR TYPICALS NOT SHOWN SEE I-10 INTERCHANGE MODIFICATION PLANS


RESPONSIBLE PE:	SUPERVISOR:	DESIGNER:	PLAN SUBMITTAL:	ALABAMA DEPARTMENT OF TRANSPORTATION	NOT TO SCALE	SHEET TITLE	ROUTE
DATE:	DATE:	DATE:				TYPICAL SECTION	I-10

TYPICAL SECTION

REFERENCE PROJECT NO	FISCAL YEAR	SHEET NO
---	2023	2B


PROJECT NOTES

GN-2 NOTES

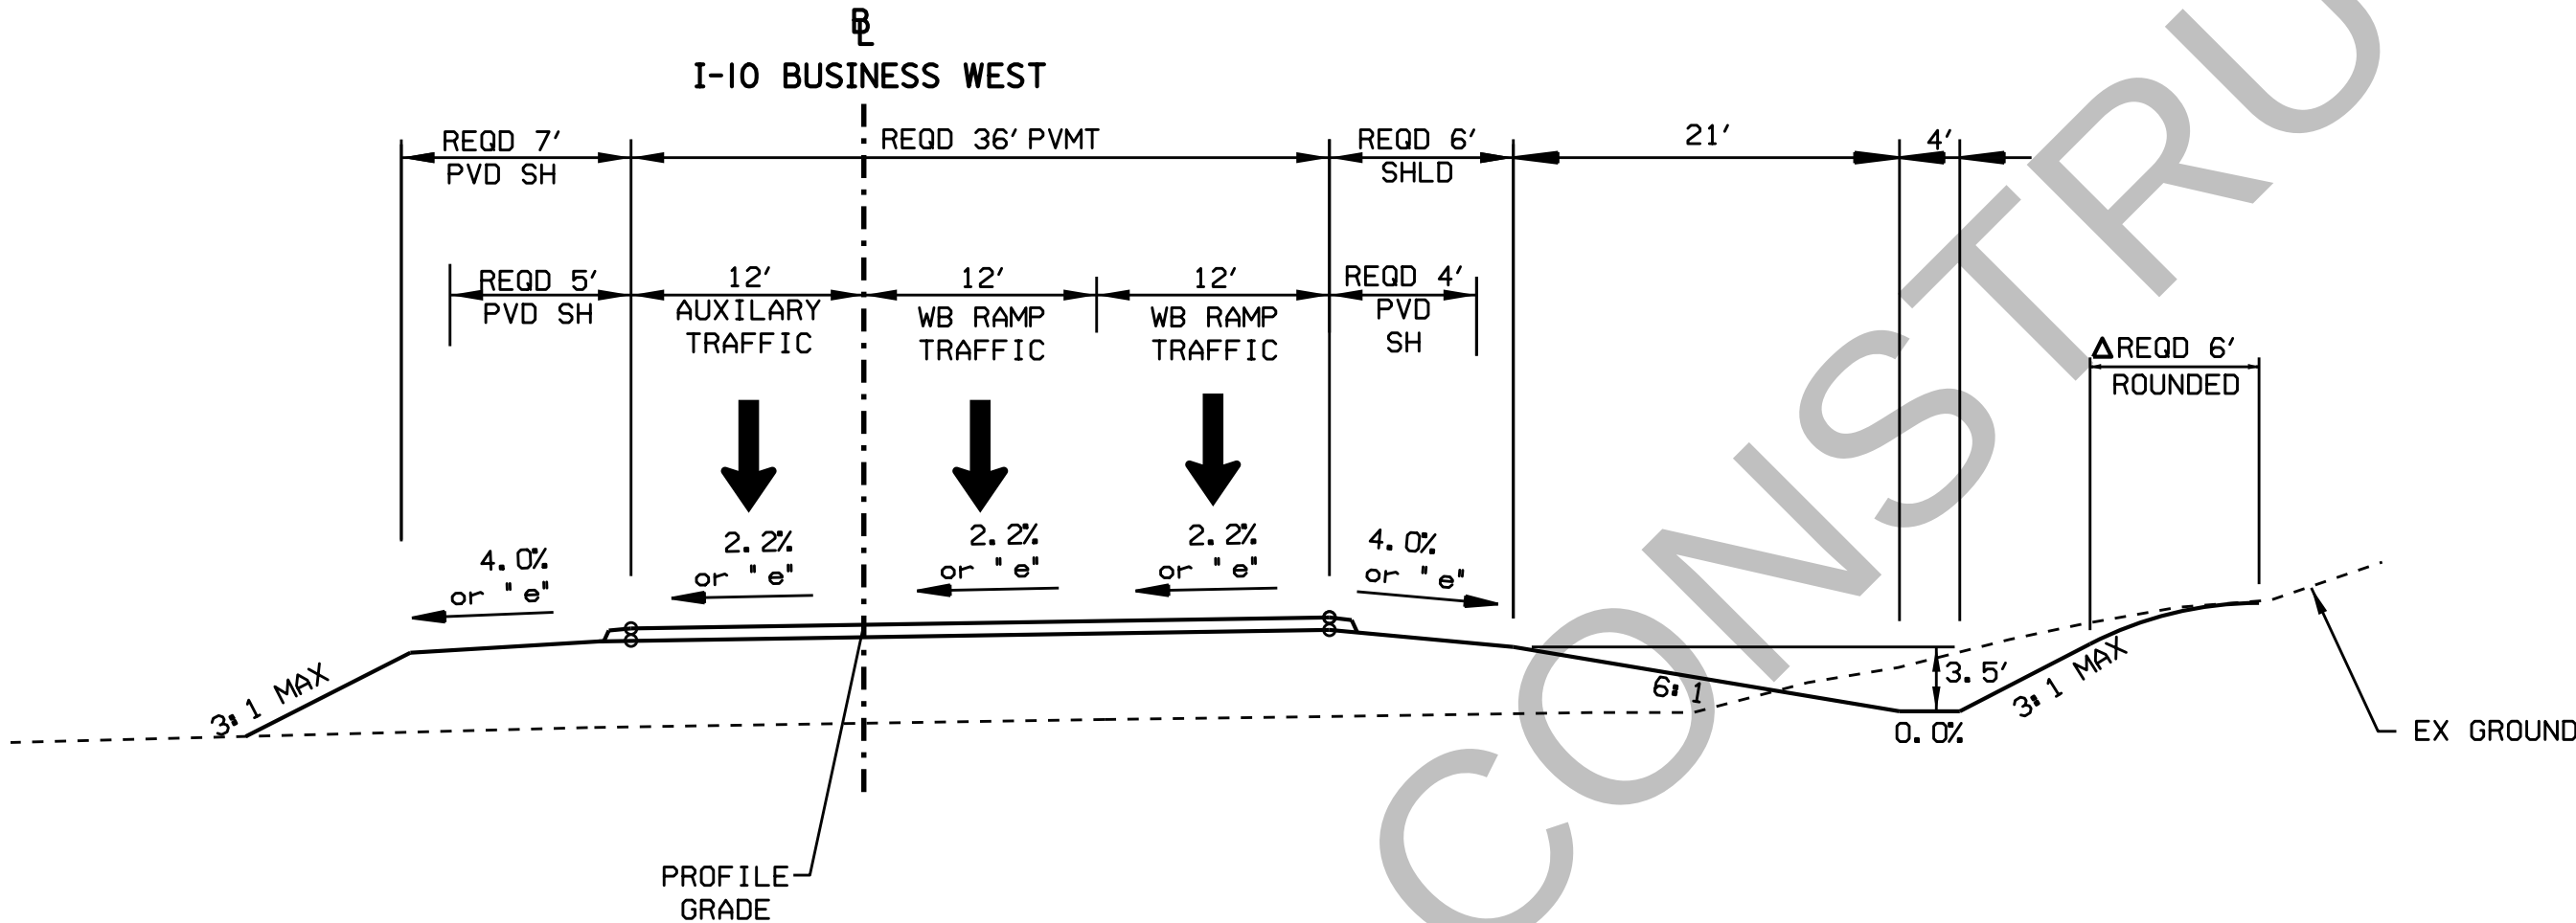


TYPICAL SECTION I-10 BUSINESS WEST

STA. 5979+00.00 TO STA. 6000+00.00

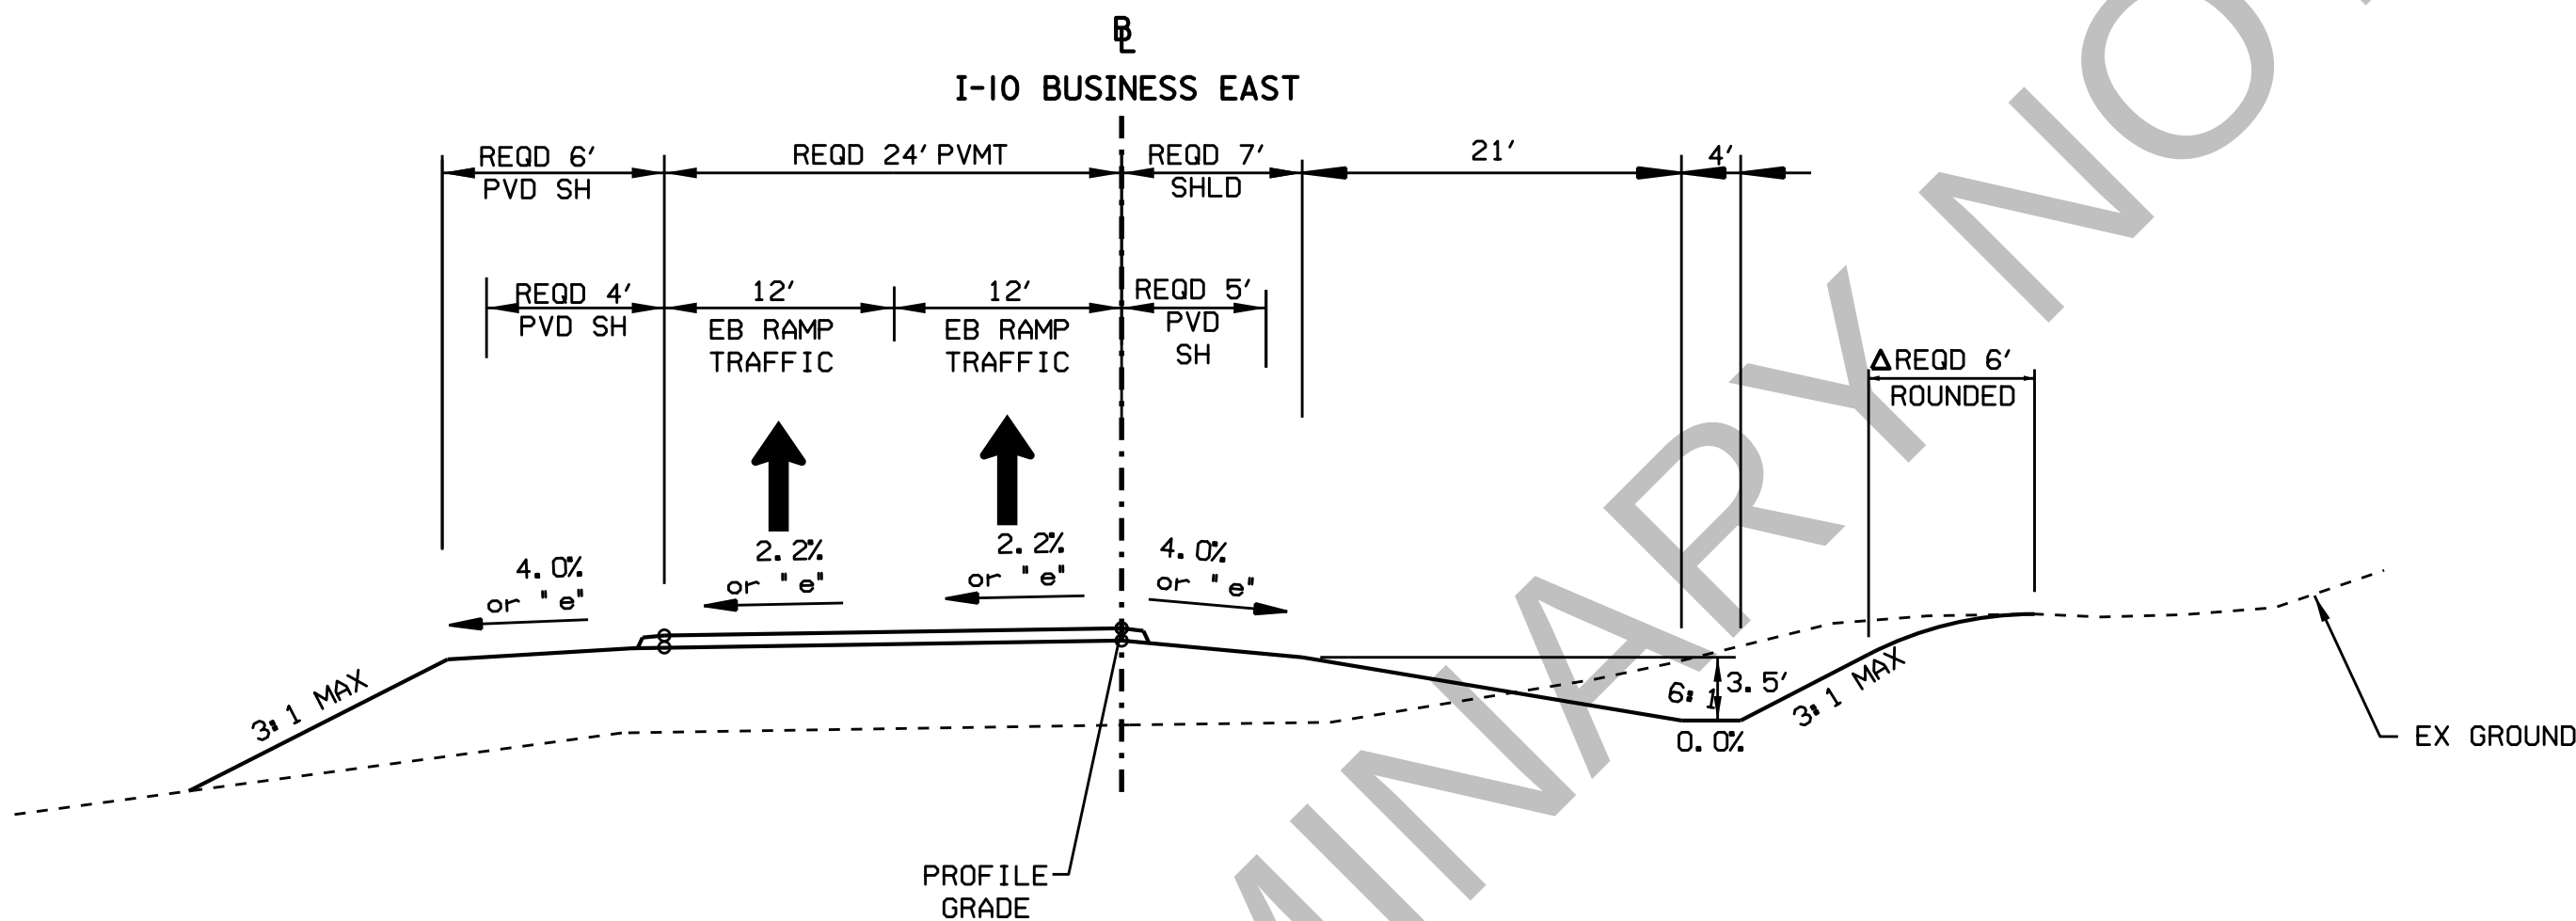

TYPICAL SECTION I-10 BUSINESS EAST

STA. 5978+00.00 TO STA. 5981+00.00

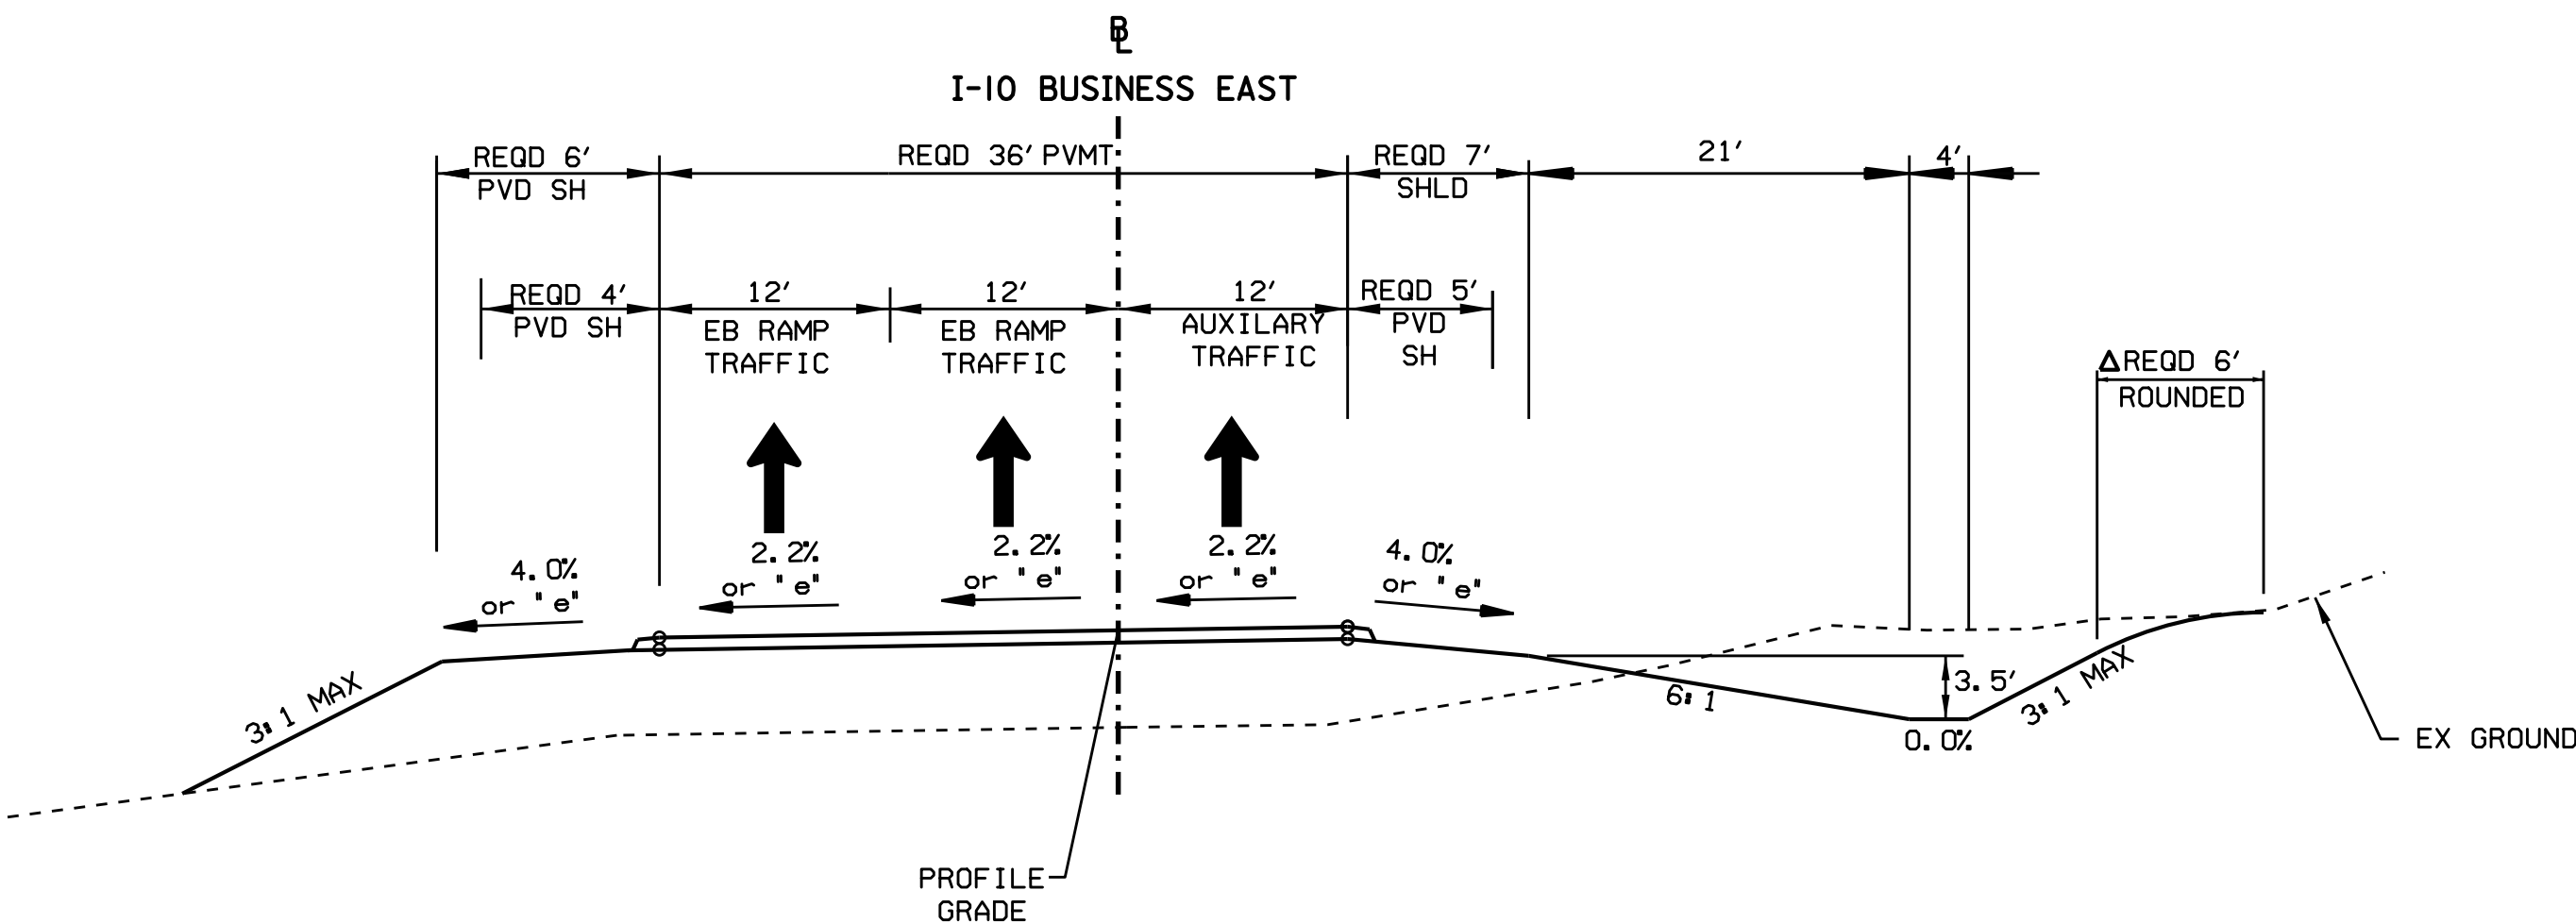

TYPICAL SECTION I-10 BUSINESS EAST

STA. 5986+00.00 TO STA. 6000+00.00

REFERENCE PLANS HAVE NOT BEEN UPDATED TO SHOW THE SPLIT BETWEEN PROJECT 1 AND PROJECT 2,
REDUCED SHOULDER WIDTHS ON HIGH LEVEL APPROACHES AND MAIN SPAN, OR OTHER CHANGES
SINCE THE PLANS WERE DEVELOPED. SEE TECHNICAL PROVISIONS FOR LATEST REQUIREMENTS.

- NOTES:
- + REQD MEDIAN IS GRASSED IF WIDTH IS OVER 6' WIDE AND SLOPE PAVED IF SMALLER
 - + STATION LIMITS ARE APPROXIMATE LOCATIONS FOR TYPICALS
 - + FOR TYPICALS NOT SHOWN SEE I-10 INTERCHANGE MODIFICATION PLANS


RESPONSIBLE PE:	SUPERVISOR:	DESIGNER:	PLAN SUBMITTAL:	ALABAMA DEPARTMENT OF TRANSPORTATION	NOT TO SCALE	SHEET TITLE	ROUTE
DATE:	DATE:	DATE:				TYPICAL SECTION	I-10

TYPICAL SECTION

REFERENCE PROJECT NO	FISCAL YEAR	SHEET NO
	2023	2C


PROJECT NOTES

GN-2 NOTES

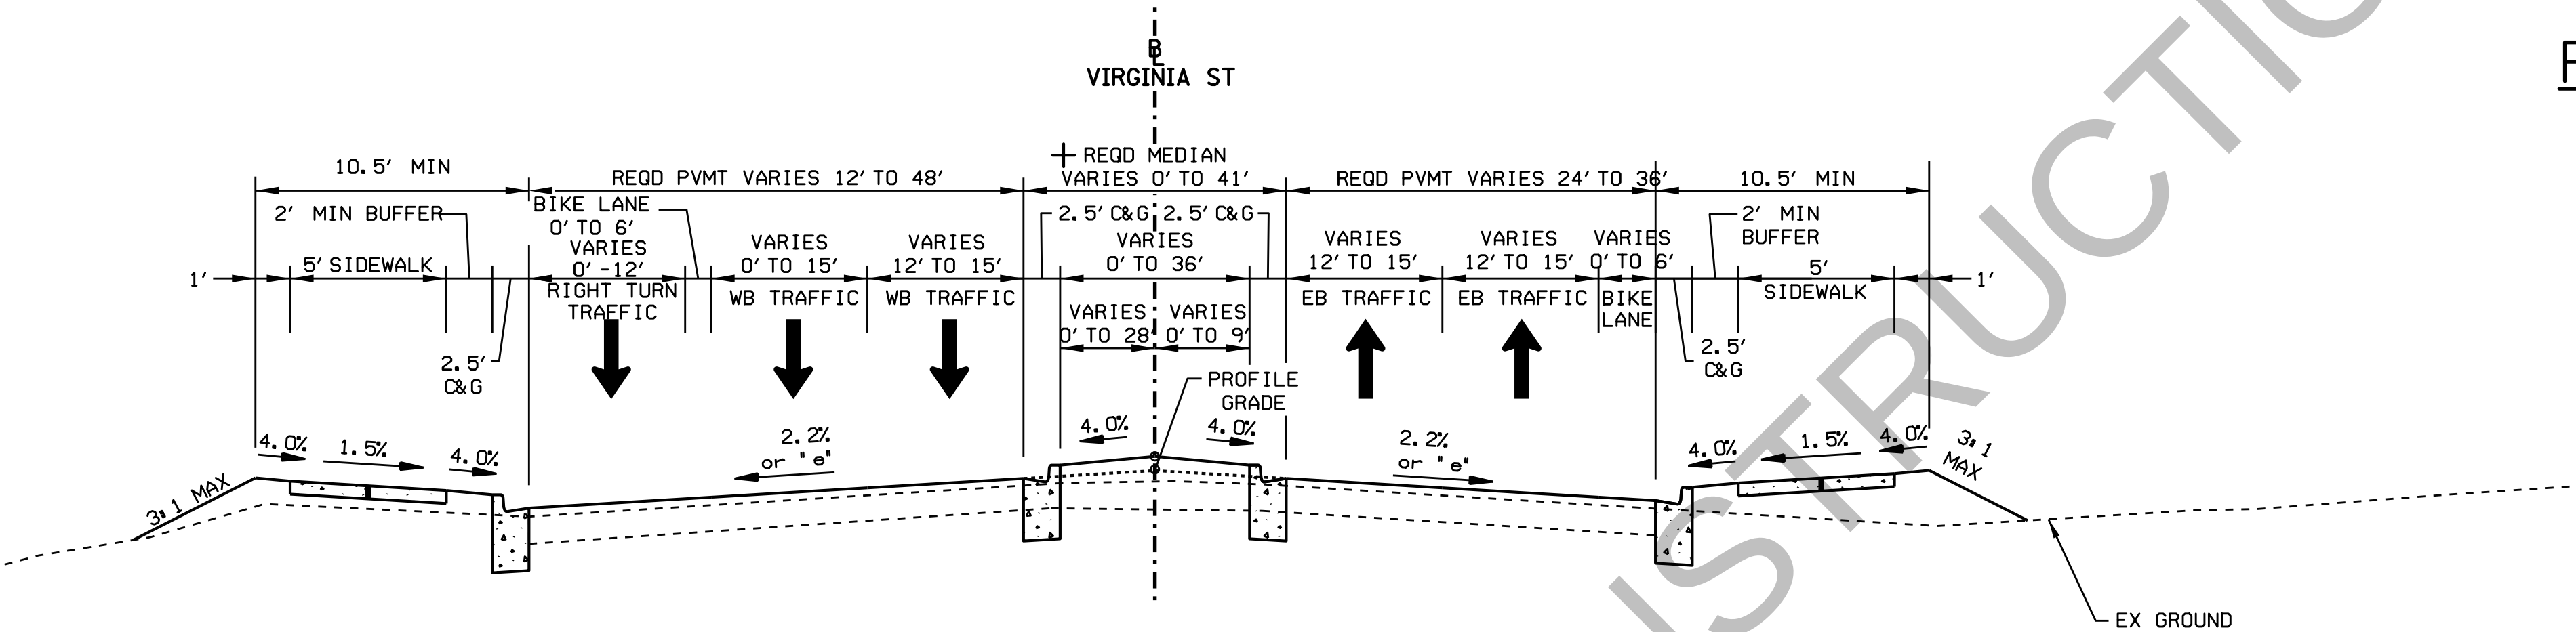

TYPICAL SECTION VIRGINIA ST (NORTH)
URBAN SECTION
STA. 903+17.32 TO STA. 908+00.00
SEE PLAN SHEETS FOR SIDEWALK LOCATIONS

REFERENCE PLANS HAVE NOT BEEN UPDATED TO SHOW THE SPLIT BETWEEN PROJECT 1 AND PROJECT 2, REDUCED SHOULDER WIDTHS ON HIGH LEVEL APPROACHES AND MAIN SPAN, OR OTHER CHANGES SINCE THE PLANS WERE DEVELOPED. SEE TECHNICAL PROVISIONS FOR LATEST REQUIREMENTS.

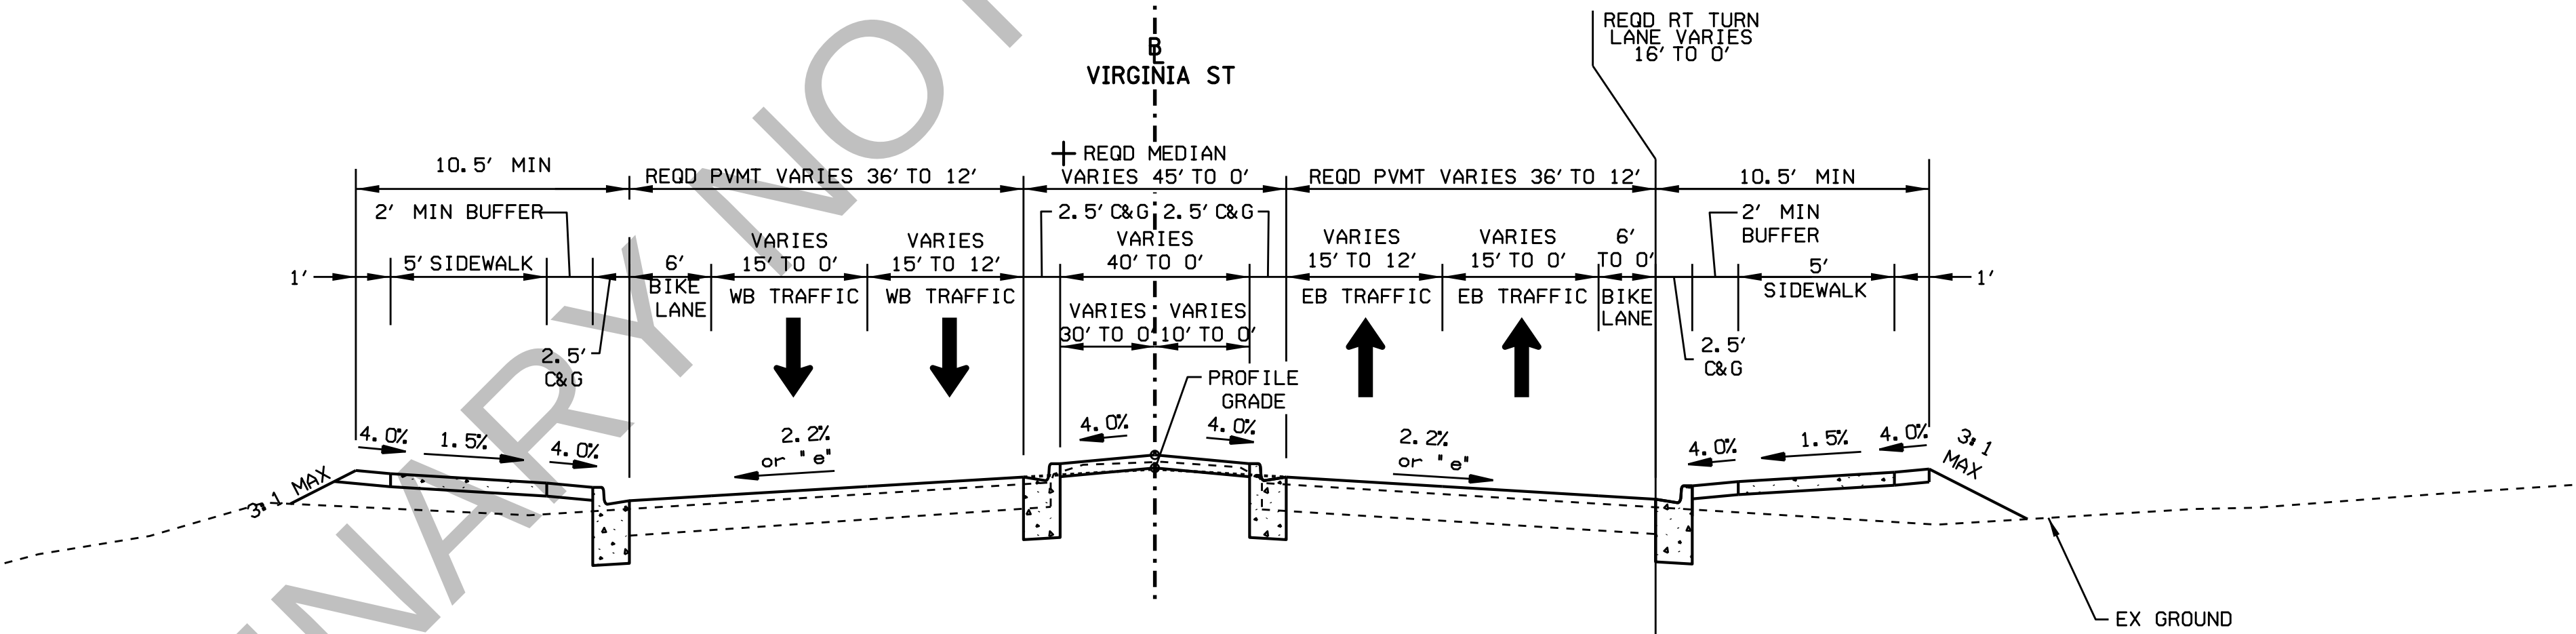

TYPICAL SECTION VIRGINIA ST (SOUTH)
URBAN SECTION
STA. 914+00.00 TO STA. 919+00.00
SEE PLAN SHEETS FOR SIDEWALK LOCATIONS

- NOTES:
- + REQD MEDIAN IS GRASSED IF WIDTH IS OVER 6' WIDE AND SLOPE PAVED IF SMALLER
 - + STATION LIMITS ARE APPROXIMATE LOCATIONS FOR TYPICALS
 - + FOR TYPICALS NOT SHOWN SEE I-10 INTERCHANGE MODIFICATION PLANS


RESPONSIBLE PE:	SUPERVISOR:	DESIGNER:	PLAN SUBMITTAL:	ALABAMA DEPARTMENT OF TRANSPORTATION	NOT TO SCALE	SHEET TITLE	ROUTE
DATE:	DATE:	DATE:				TYPICAL SECTION	I-10

TYPICAL SECTION

REFERENCE PROJECT NO	FISCAL YEAR	SHEET NO
—	2023	2D

PROJECT NOTES

GN-2 NOTES

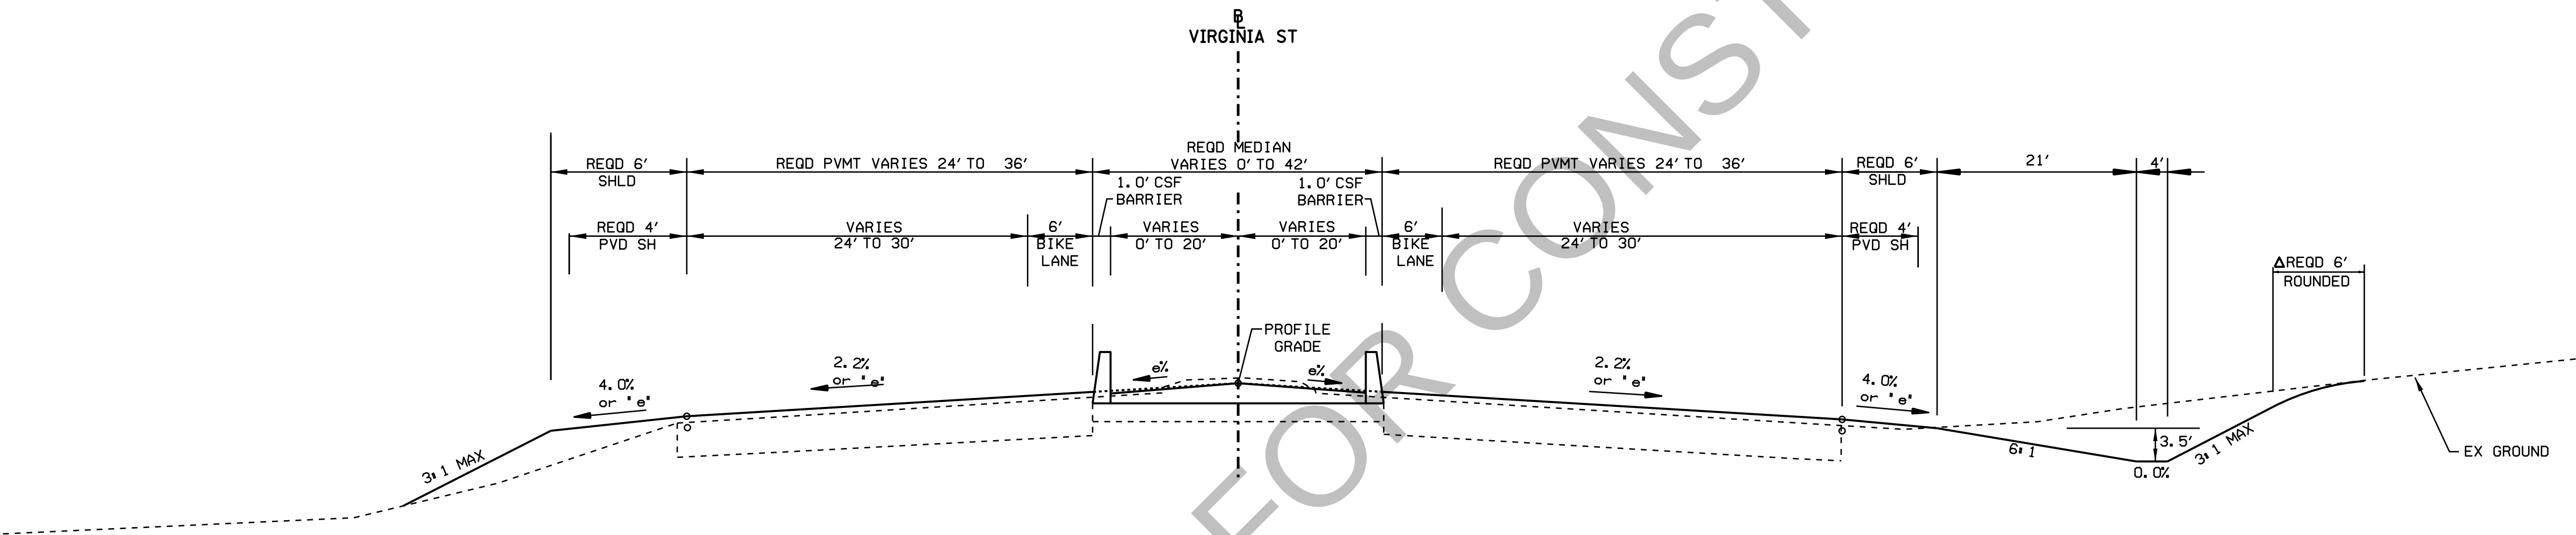

TYPICAL SECTION VIRGINIA ST(@ I-10 BRIDGE CROSSING)


RURAL SECTION

STA. 910+00.00 TO STA. 913+00.00

SEE PLANS FOR LANE CONFIGURATION AND MEDIAN BARRIER LOCATION

REFERENCE PLANS HAVE NOT BEEN UPDATED TO SHOW THE SPLIT BETWEEN PROJECT 1 AND PROJECT 2, REDUCED SHOULDER WIDTHS ON HIGH LEVEL APPROACHES AND MAIN SPAN, OR OTHER CHANGES SINCE THE PLANS WERE DEVELOPED. SEE TECHNICAL PROVISIONS FOR LATEST REQUIREMENTS.

- NOTES:
- + REQD MEDIAN IS GRASSED IF WIDTH IS OVER 6' WIDE AND SLOPE PAVED IF SMALLER
 - + STATION LIMITS ARE APPROXIMATE LOCATIONS FOR TYPICALS
 - + FOR TYPICALS NOT SHOWN SEE I-10 INTERCHANGE MODIFICATION PLANS

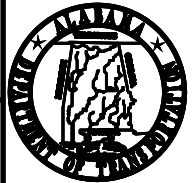
RESPONSIBLE PE:	SUPERVISOR:	DESIGNER:	PLAN SUBMITTAL:	 ALABAMA DEPARTMENT OF TRANSPORTATION	NOT TO SCALE	SHEET TITLE	ROUTE
DATE:	DATE:	DATE:				TYPICAL SECTION	I-10

TYPICAL SECTION


REFERENCE PROJECT NO	FISCAL YEAR	SHEET NO
	2023	2E

PROJECT NOTES


GN-2 NOTES

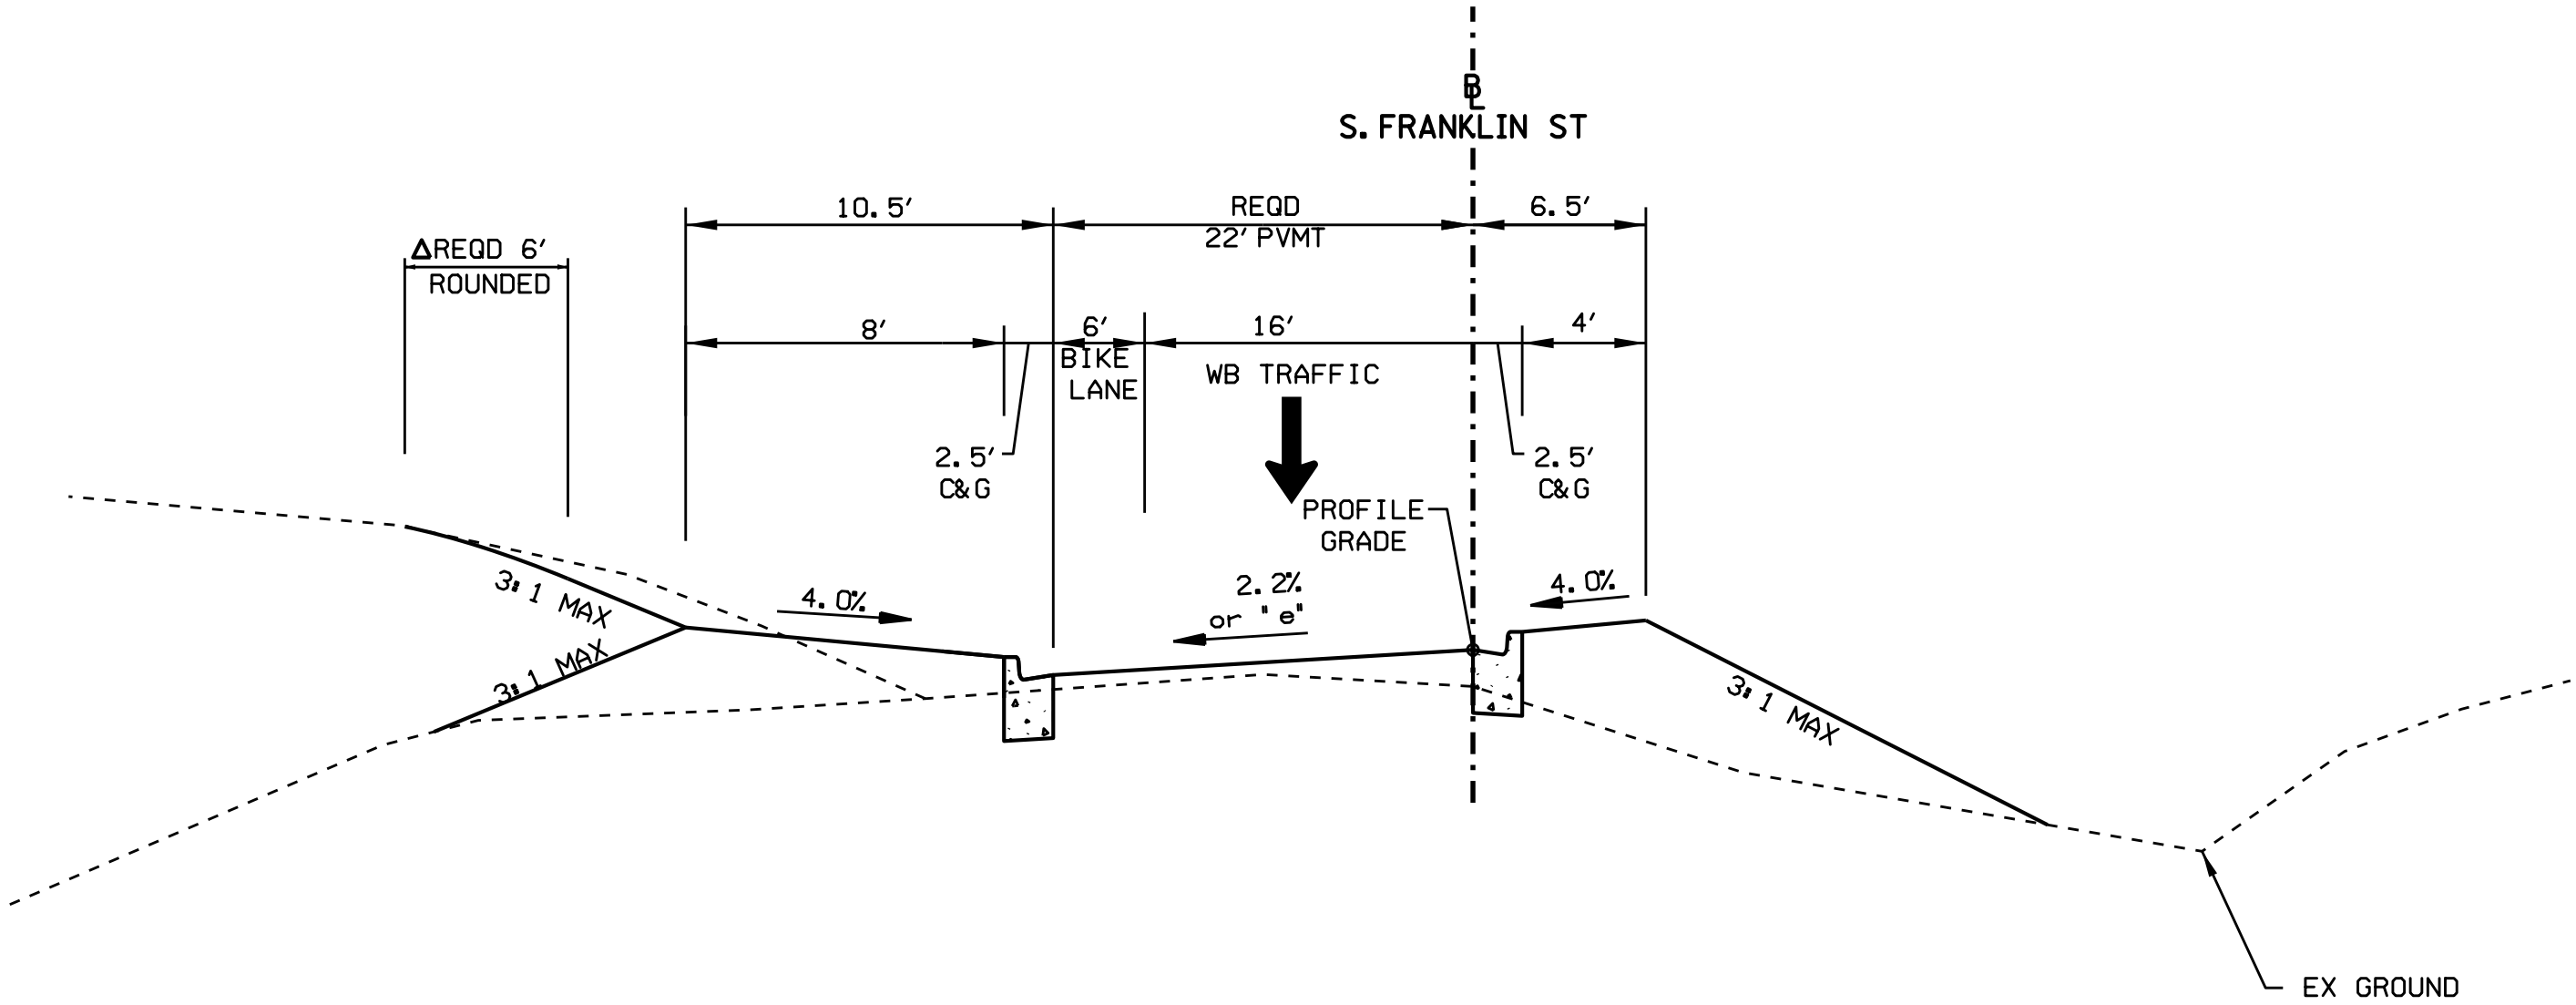

TYPICAL SECTION S. FRANKLIN ST
STA. 41+32.00 TO STA. 42+53.00

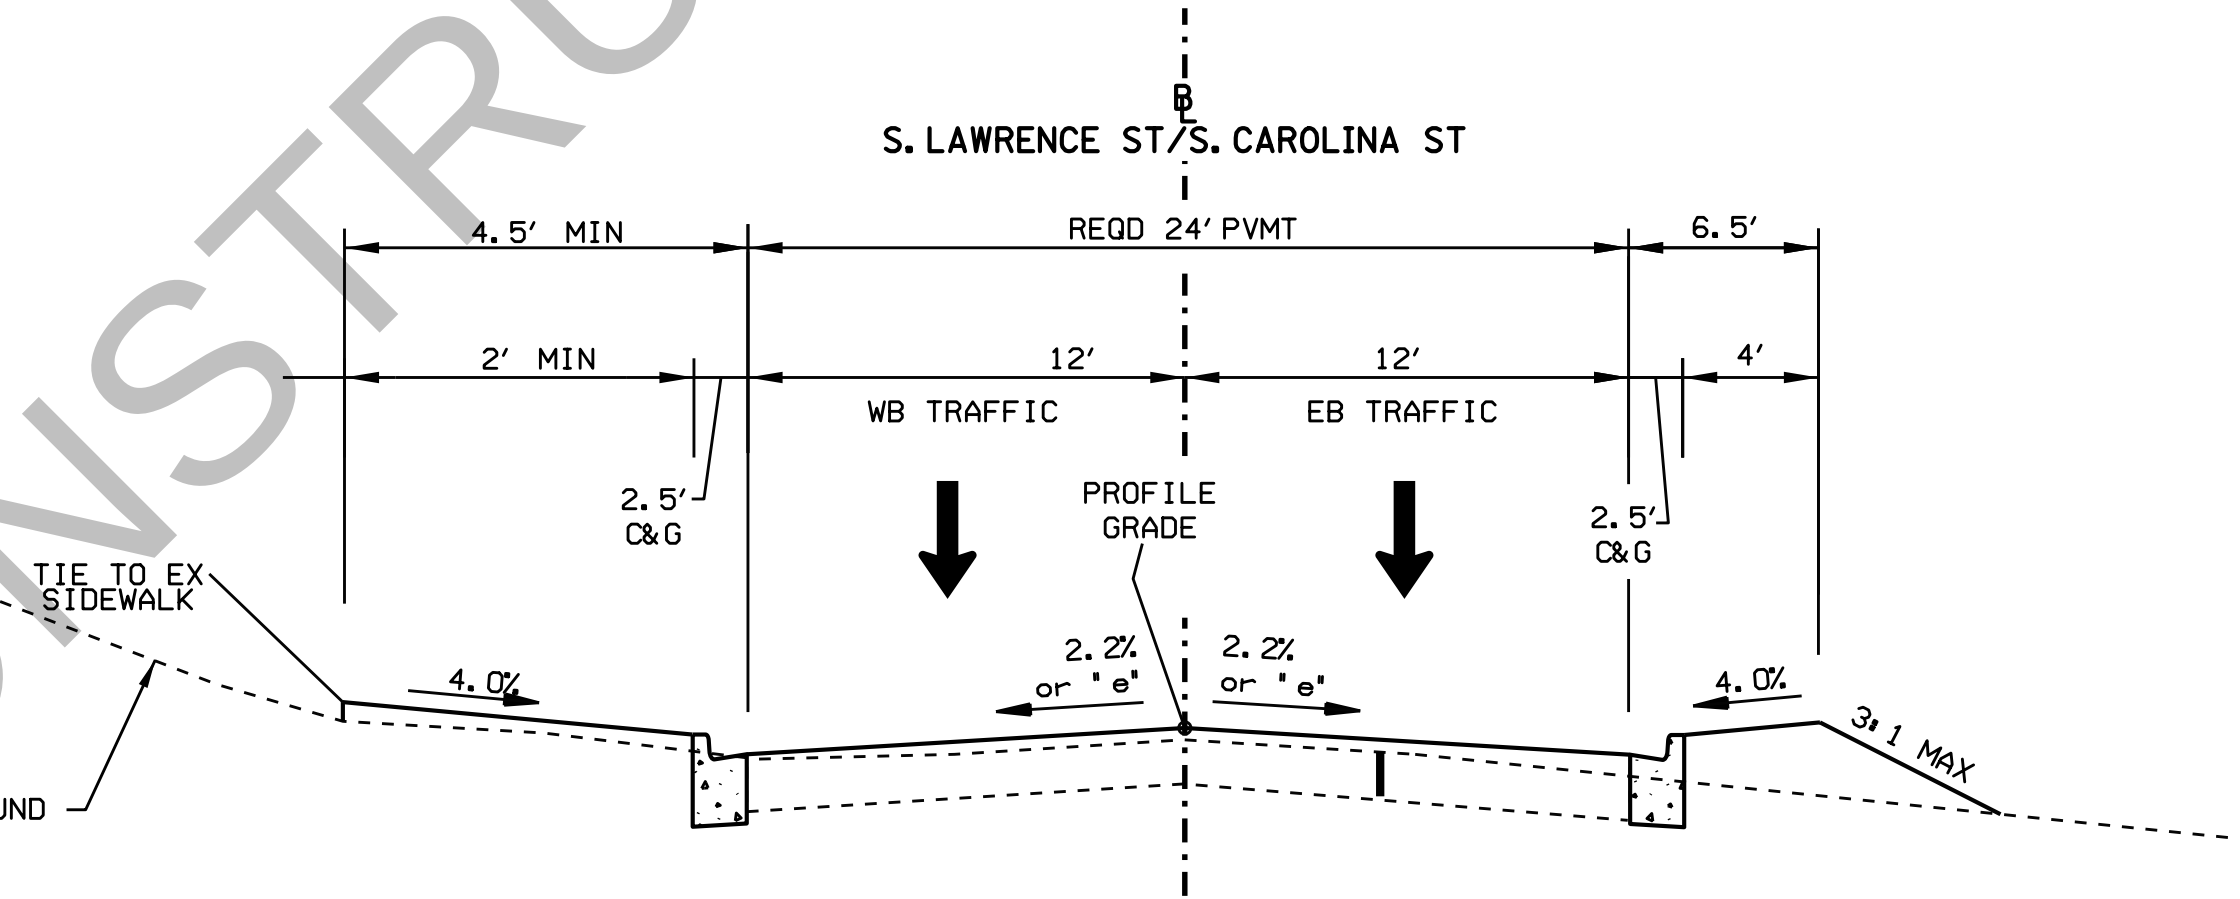

TYPICAL SECTION
STA. 20+00.00 TO STA. 30+00.00
S. LAWRENCE ST
N. CAROLINA ST

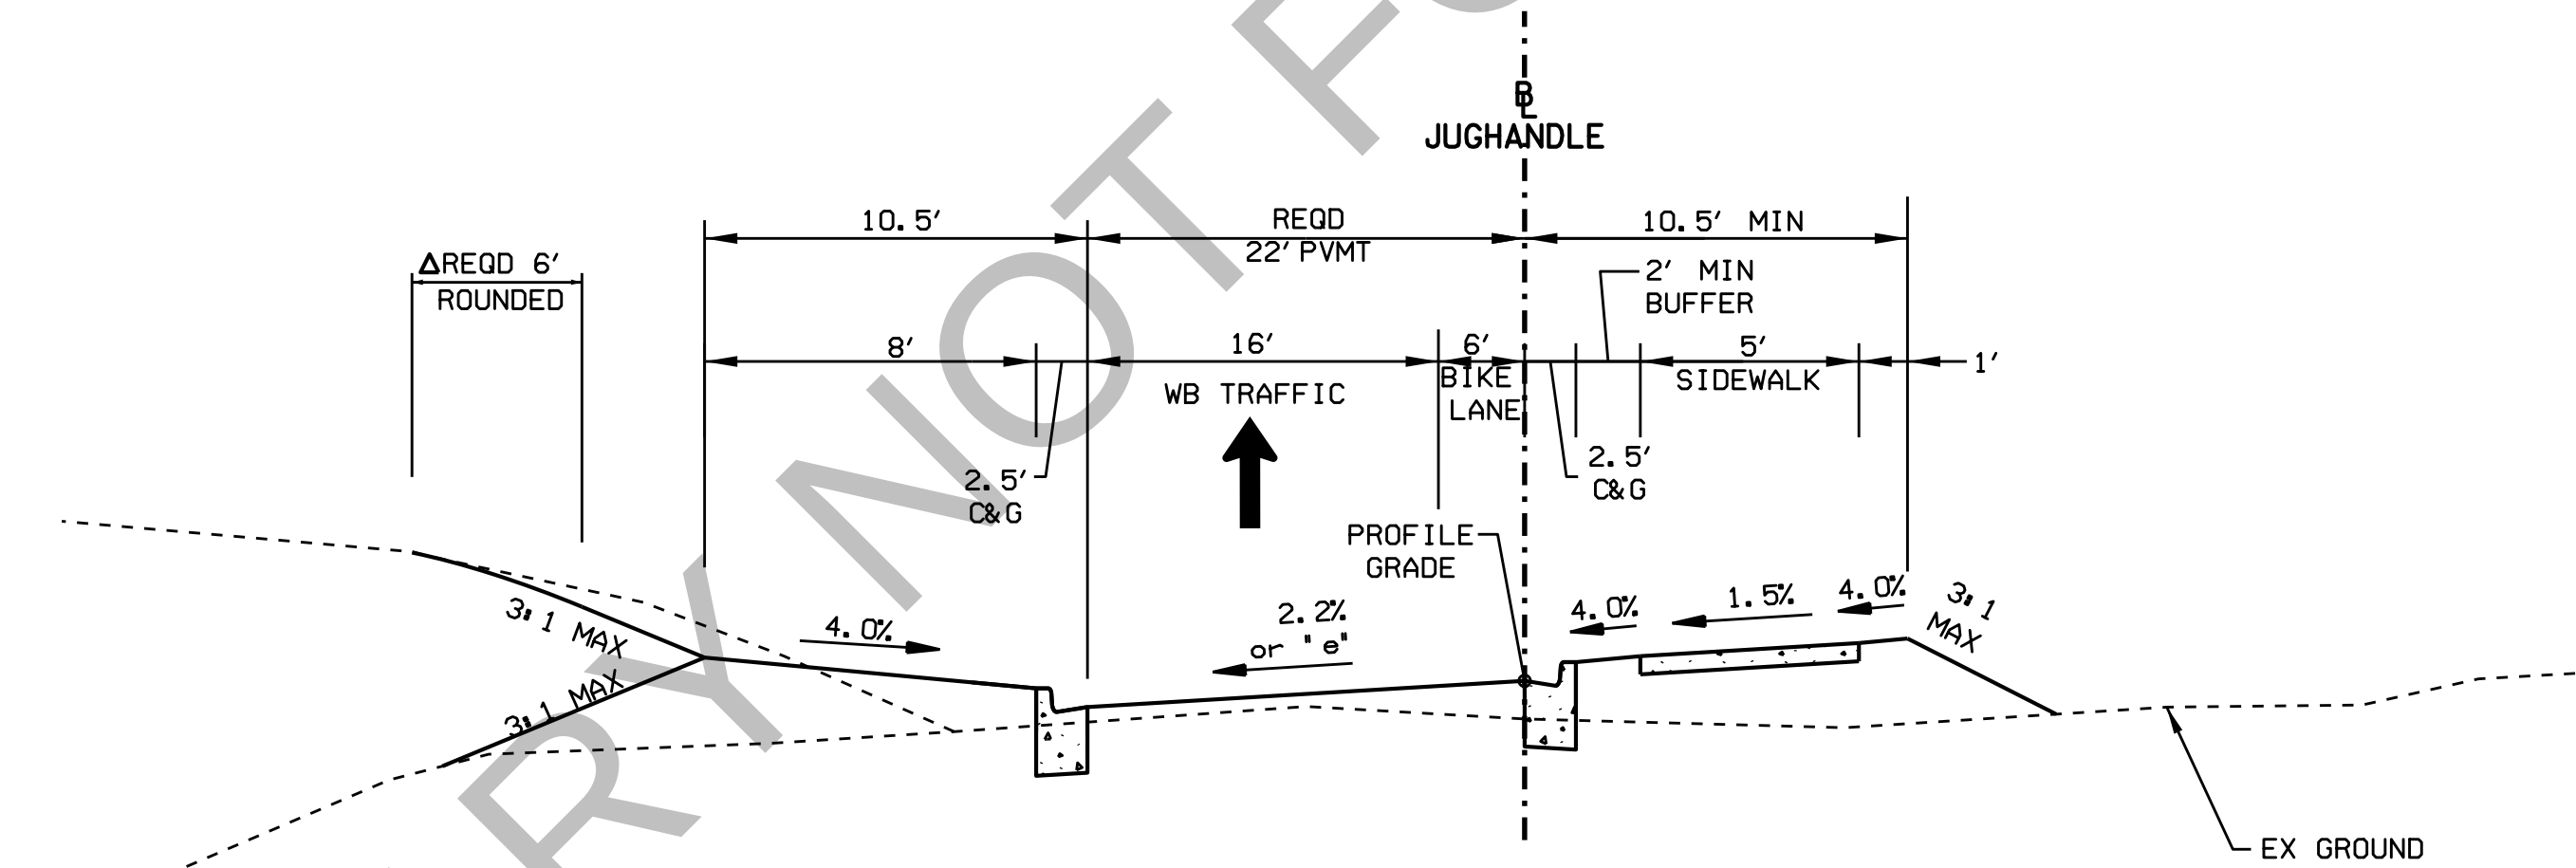

TYPICAL SECTION JUGHANDLE
STA. 50+00.00 TO STA. 52+50.00

REFERENCE PLANS HAVE NOT BEEN UPDATED TO SHOW THE SPLIT BETWEEN PROJECT 1 AND PROJECT 2,
REDUCED SHOULDER WIDTHS ON HIGH LEVEL APPROACHES AND MAIN SPAN, OR OTHER CHANGES
SINCE THE PLANS WERE DEVELOPED. SEE TECHNICAL PROVISIONS FOR LATEST REQUIREMENTS.

- NOTES:
- + REQD MEDIAN IS GRASSED IF WIDTH IS OVER 6' WIDE AND SLOPE PAVED IF SMALLER
 - + STATION LIMITS ARE APPROXIMATE LOCATIONS FOR TYPICALS
 - + FOR TYPICALS NOT SHOWN SEE I-10 INTERCHANGE MODIFICATION PLANS


RESPONSIBLE PE:	SUPERVISOR:	DESIGNER:	PLAN SUBMITTAL:	ALABAMA DEPARTMENT OF TRANSPORTATION	NOT TO SCALE	SHEET TITLE	ROUTE
DATE:	DATE:	DATE:				TYPICAL SECTION	I-10

TYPICAL SECTION

REFERENCE PROJECT NO	FISCAL YEAR	SHEET NO
	2023	2F

PROJECT NOTES


GN-2 NOTES

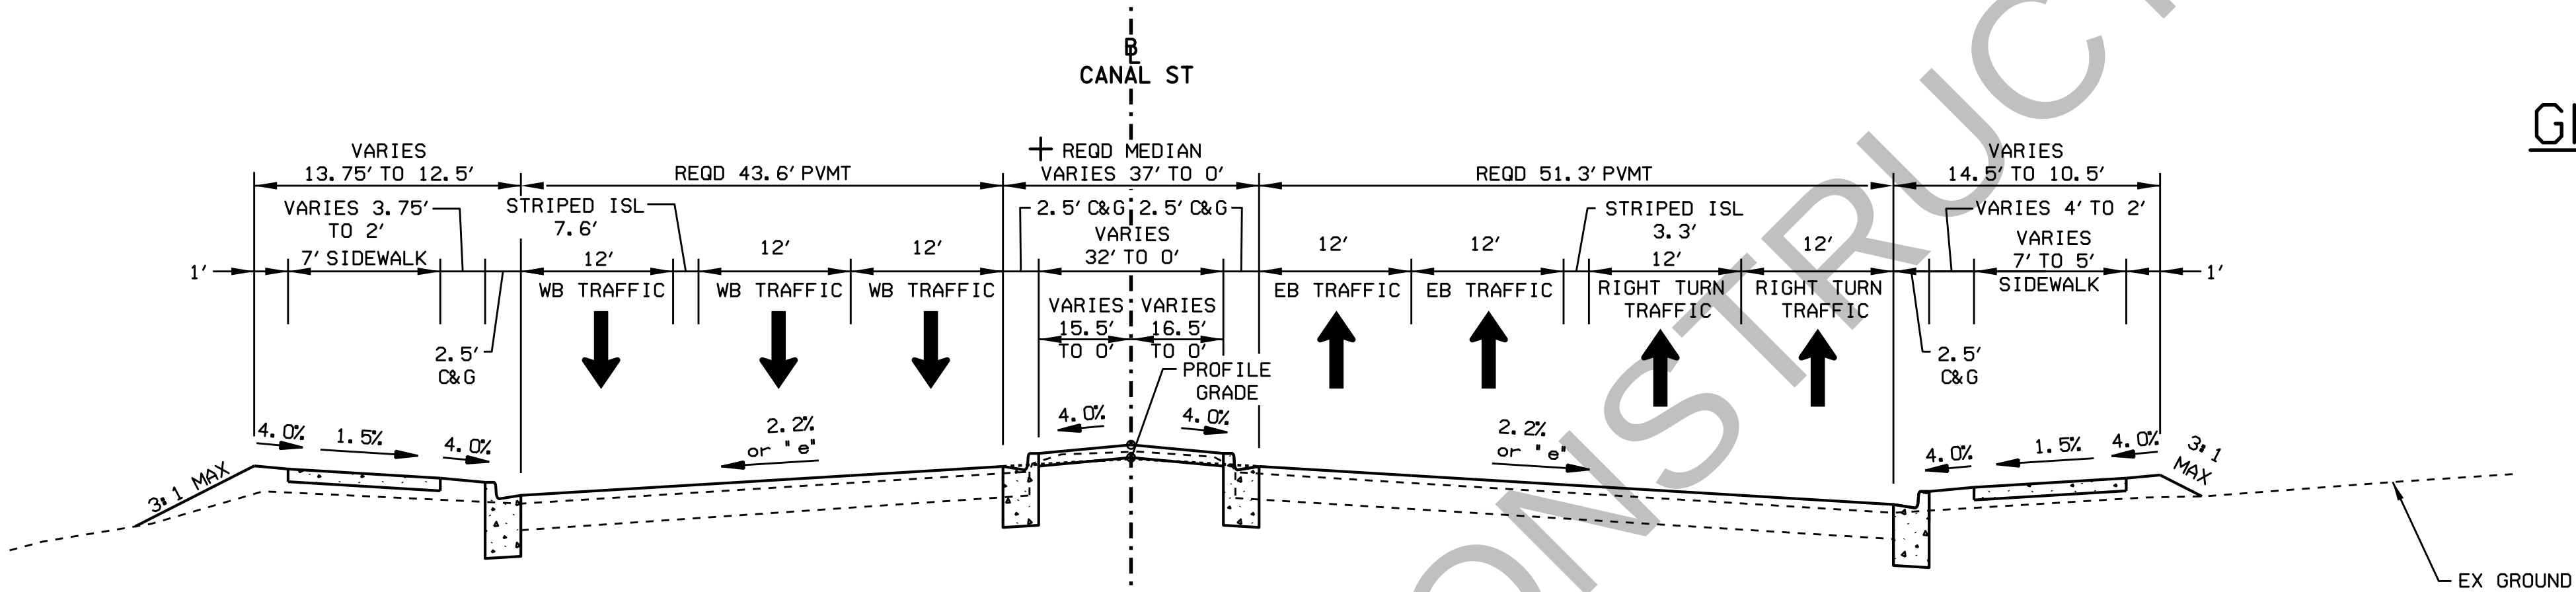

TYPICAL SECTION CANAL ST

STA. 800+00.00 TO STA. 802+06.00

SEE PLAN SHEETS FOR SIDEWALK LOCATIONS

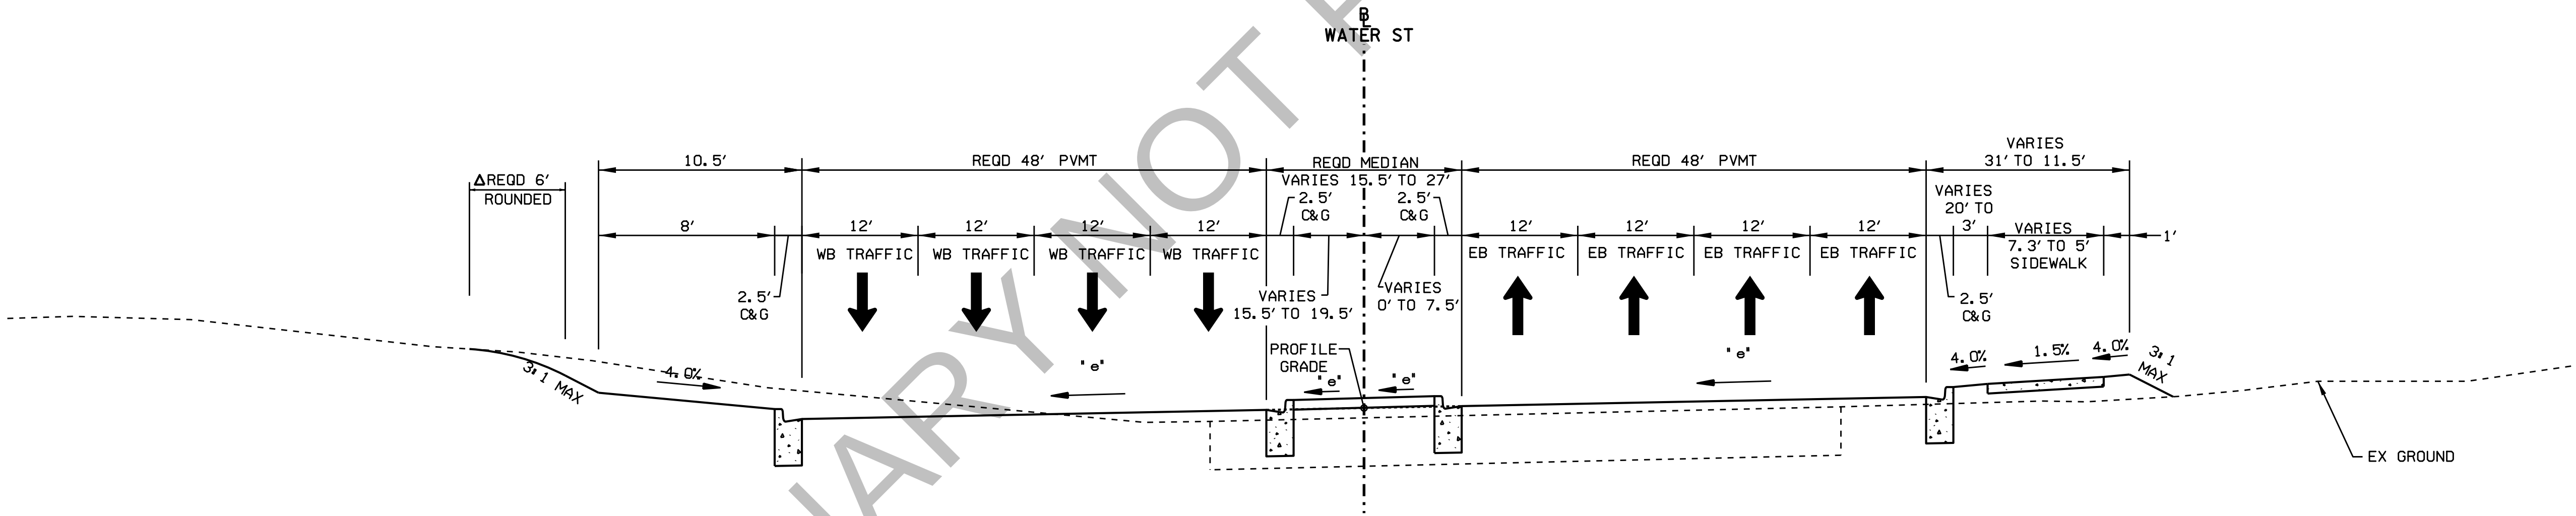

TYPICAL SECTION WATER ST

STA. 802+06.00 TO STA. 803+00.00 CANAL ST
STA. 803+00.00 TO STA. 807+95.52 WATER ST

SEE PLAN SHEETS FOR SIDEWALK LOCATIONS

REFERENCE PLANS HAVE NOT BEEN UPDATED TO SHOW THE SPLIT BETWEEN PROJECT 1 AND PROJECT 2,
REDUCED SHOULDER WIDTHS ON HIGH LEVEL APPROACHES AND MAIN SPAN, OR OTHER CHANGES
SINCE THE PLANS WERE DEVELOPED. SEE TECHNICAL PROVISIONS FOR LATEST REQUIREMENTS.

- NOTES:
- + REQD MEDIAN IS GRASSED IF WIDTH IS OVER 6' WIDE AND SLOPE PAVED IF SMALLER
 - + STATION LIMITS ARE APPROXIMATE LOCATIONS FOR TYPICALS
 - + FOR TYPICALS NOT SHOWN SEE I-10 INTERCHANGE MODIFICATION PLANS


RESPONSIBLE PE:	SUPERVISOR:	DESIGNER:	PLAN SUBMITTAL:	ALABAMA DEPARTMENT OF TRANSPORTATION	NOT TO SCALE	SHEET TITLE	ROUTE
DATE:	DATE:	DATE:				TYPICAL SECTION	I-10

TYPICAL SECTION


REFERENCE PROJECT NO	FISCAL YEAR	SHEET NO
	2023	2G

PROJECT NOTES


GN-2 NOTES

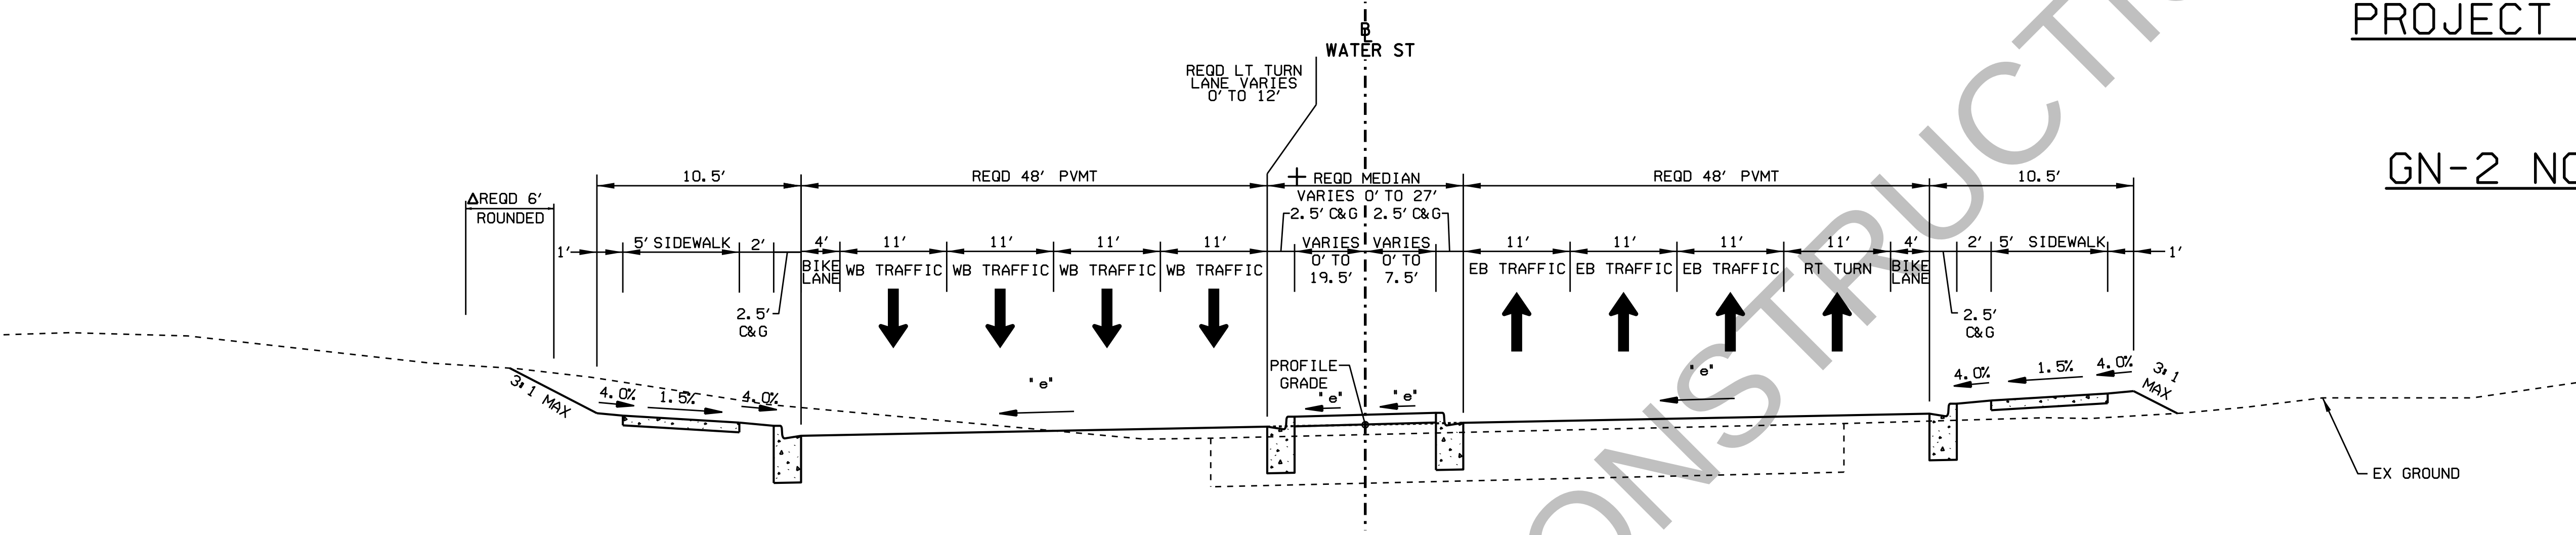

TYPICAL SECTION WATER ST
STA. 807+95.52 TO STA. 836+60.00
SEE PLAN SHEETS FOR SIDEWALK LOCATIONS

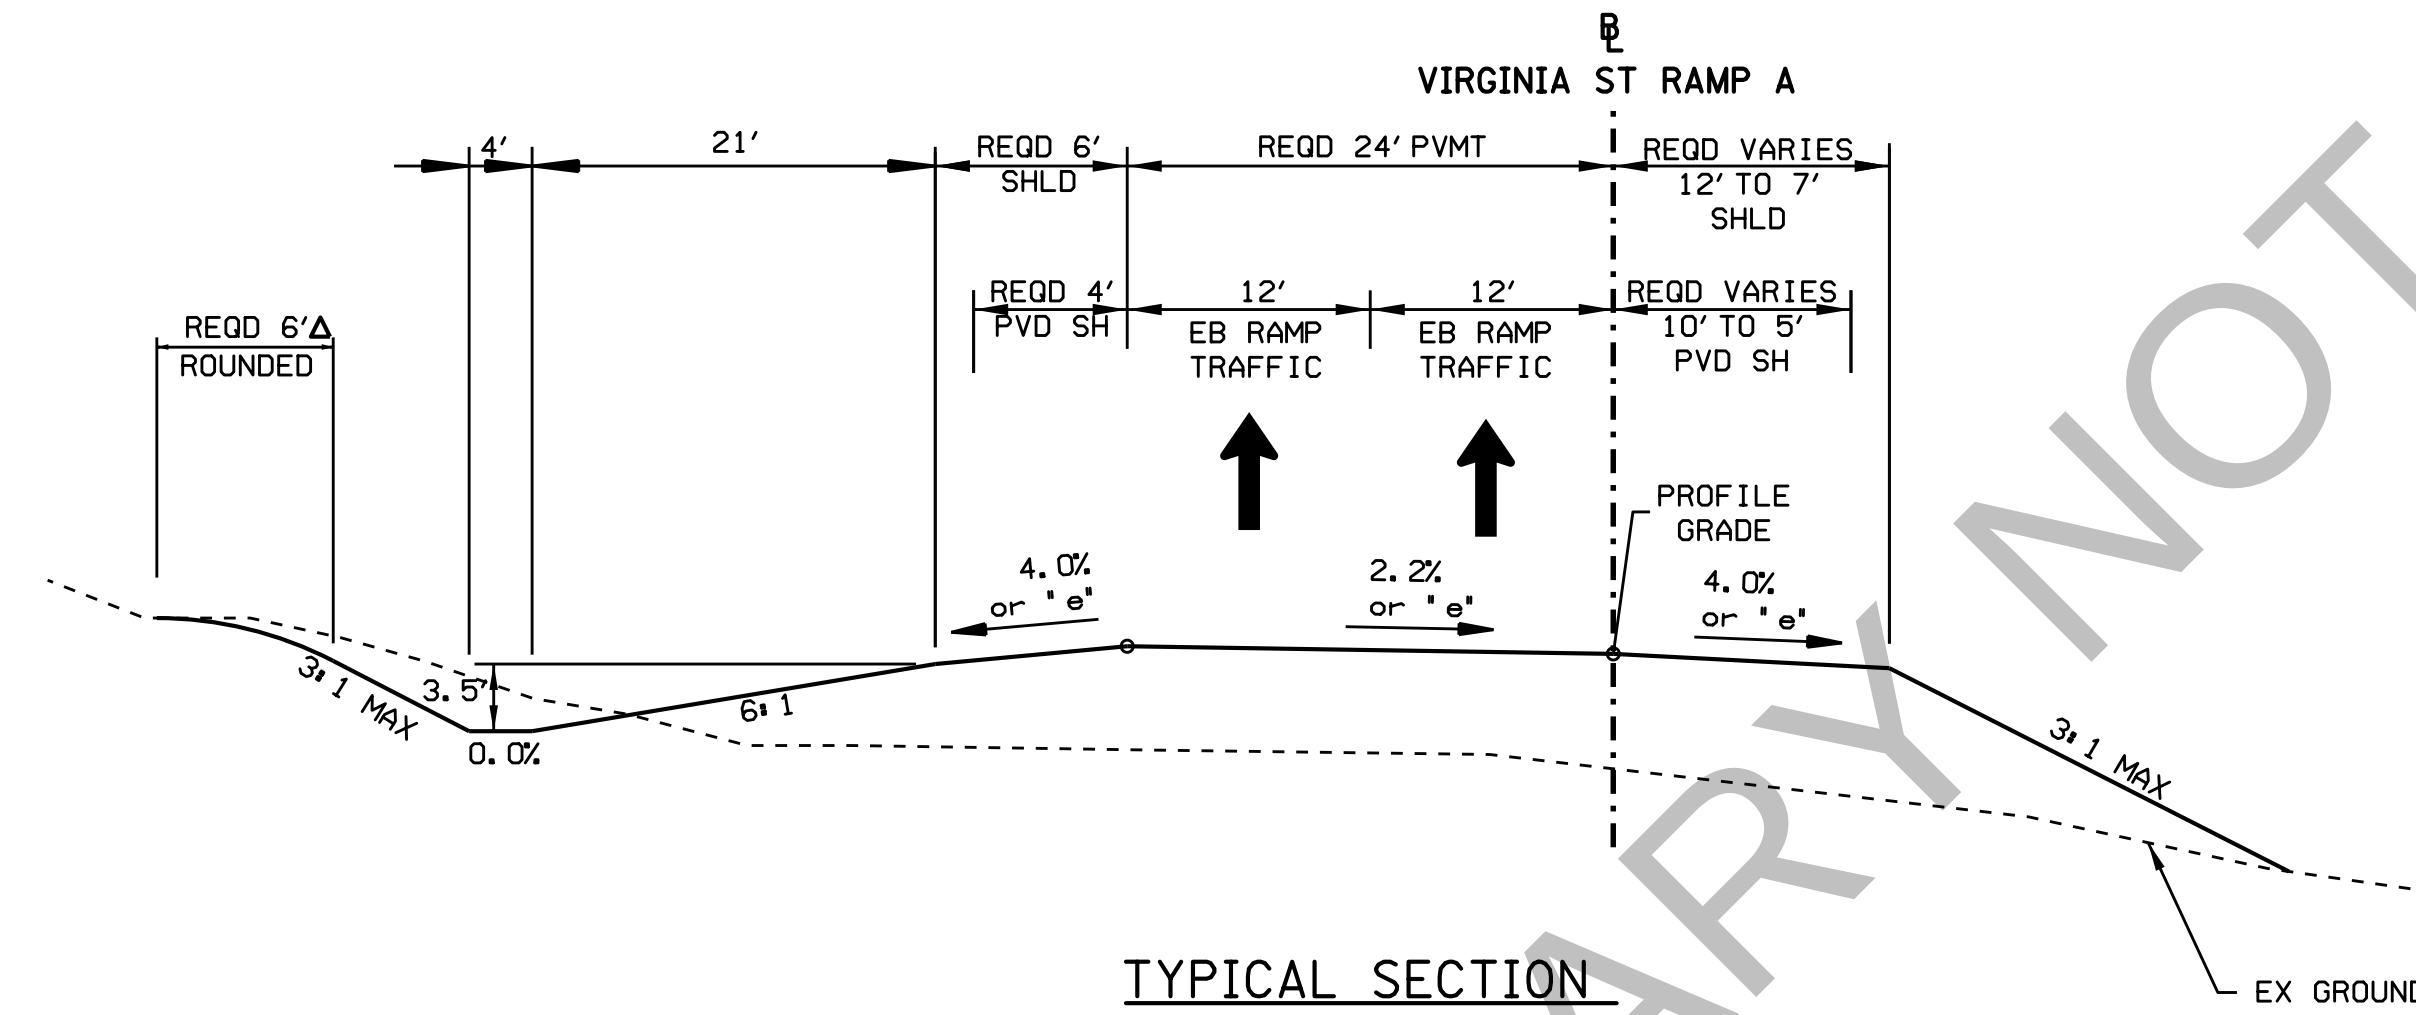

TYPICAL SECTION
VIRGINIA ST RAMP A
STA. 3015+00.00 TO STA. 3020+50.00

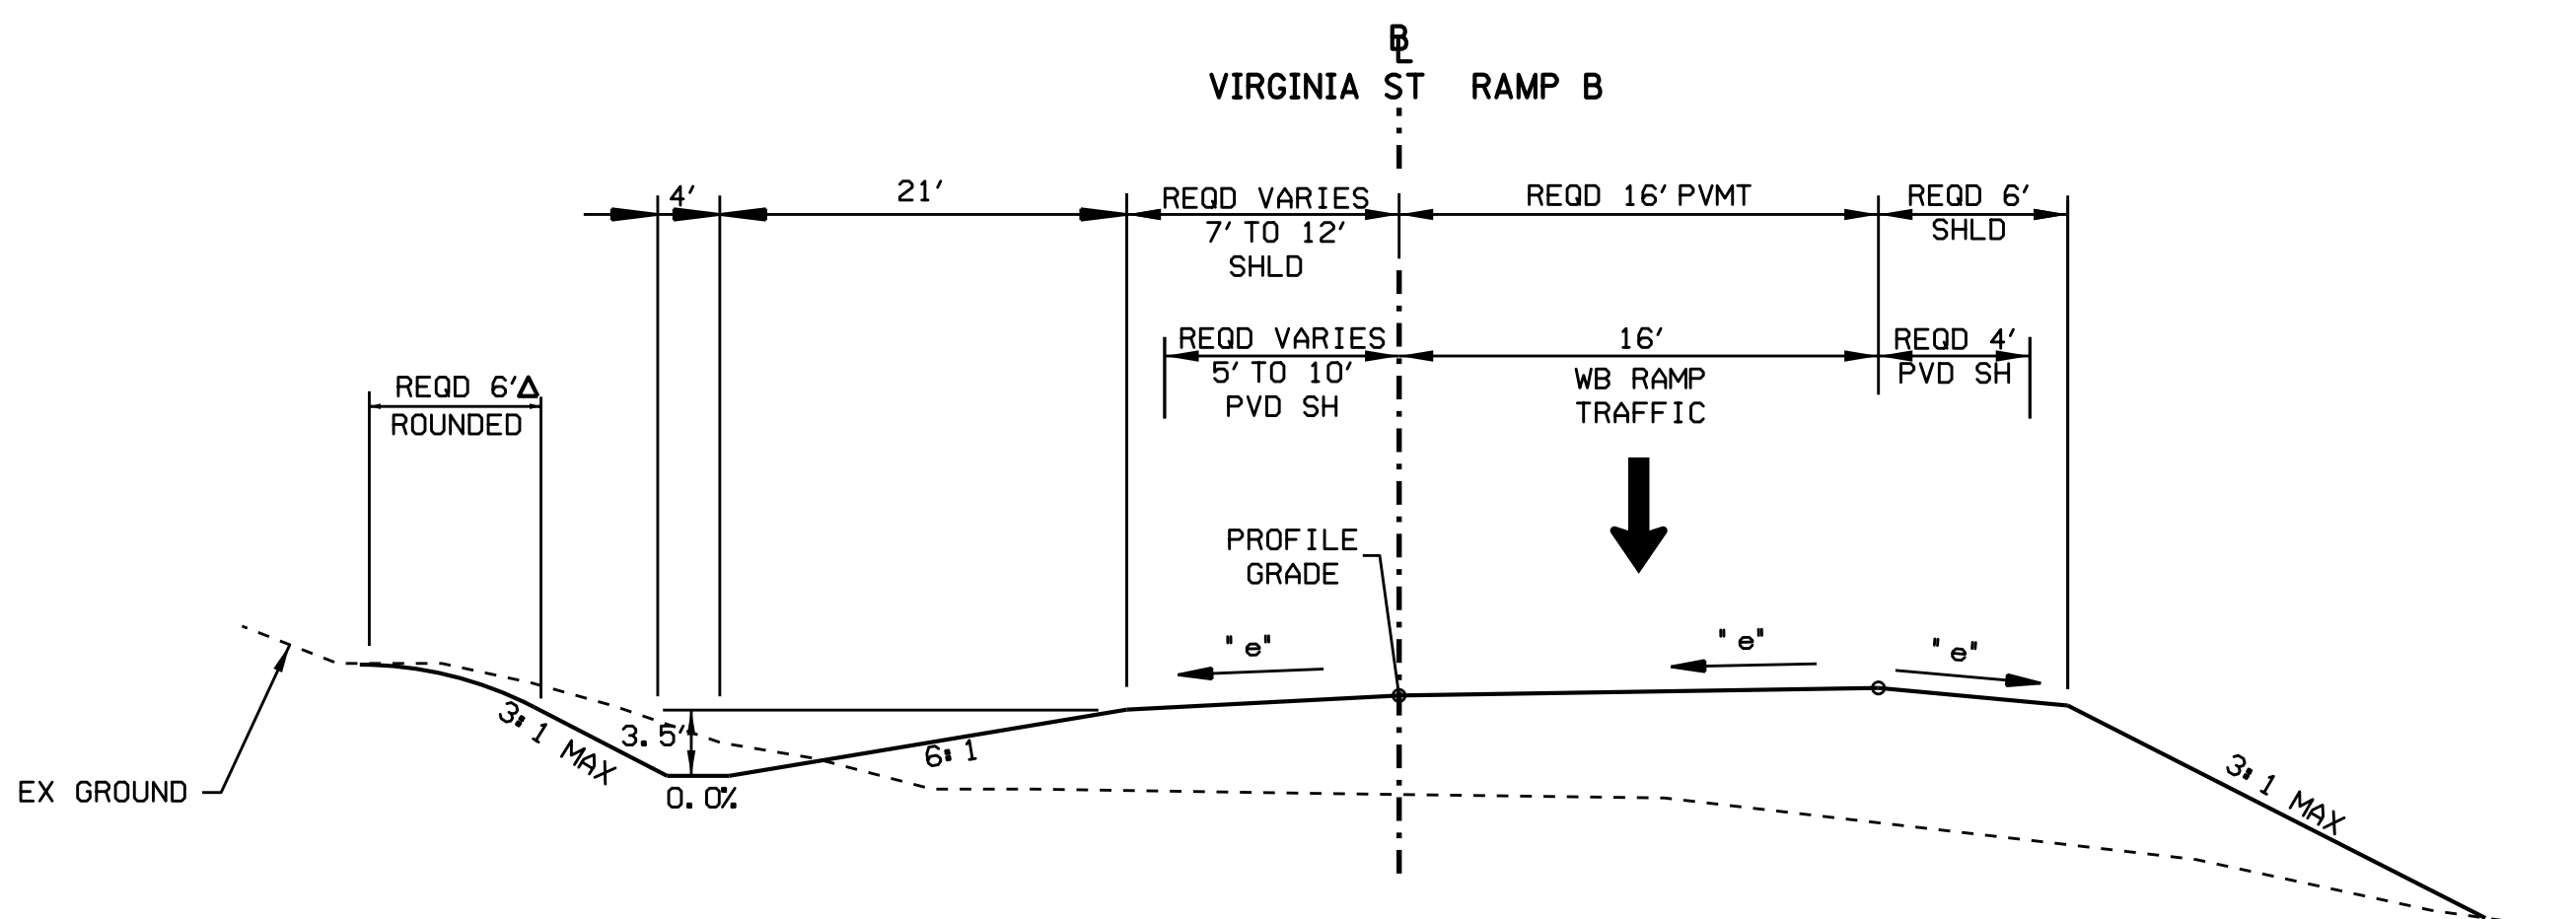

TYPICAL SECTION VIRGINIA ST RAMP B

REFERENCE PLANS HAVE NOT BEEN UPDATED TO SHOW THE SPLIT BETWEEN PROJECT 1 AND PROJECT 2, STA. 9008+50.00 TO STA. 9014+20.00
REDUCED SHOULDER WIDTHS ON HIGH LEVEL APPROACHES AND MAIN SPAN, OR OTHER CHANGES
SINCE THE PLANS WERE DEVELOPED. SEE TECHNICAL PROVISIONS FOR LATEST REQUIREMENTS.

- NOTES:
- + REQD MEDIAN IS GRASSED IF WIDTH IS OVER 6' WIDE AND SLOPE PAVED IF SMALLER
 - + STATION LIMITS ARE APPROXIMATE LOCATIONS FOR TYPICALS
 - + FOR TYPICALS NOT SHOWN SEE I-10 INTERCHANGE MODIFICATION PLANS


RESPONSIBLE PE:	SUPERVISOR:	DESIGNER:	PLAN SUBMITTAL:	ALABAMA DEPARTMENT OF TRANSPORTATION	NOT TO SCALE	SHEET TITLE	ROUTE
DATE:	DATE:	DATE:				TYPICAL SECTION	I-10

TYPICAL SECTION


REFERENCE PROJECT NO	FISCAL YEAR	SHEET NO
—	2023	2H

PROJECT NOTES


GN-2 NOTES

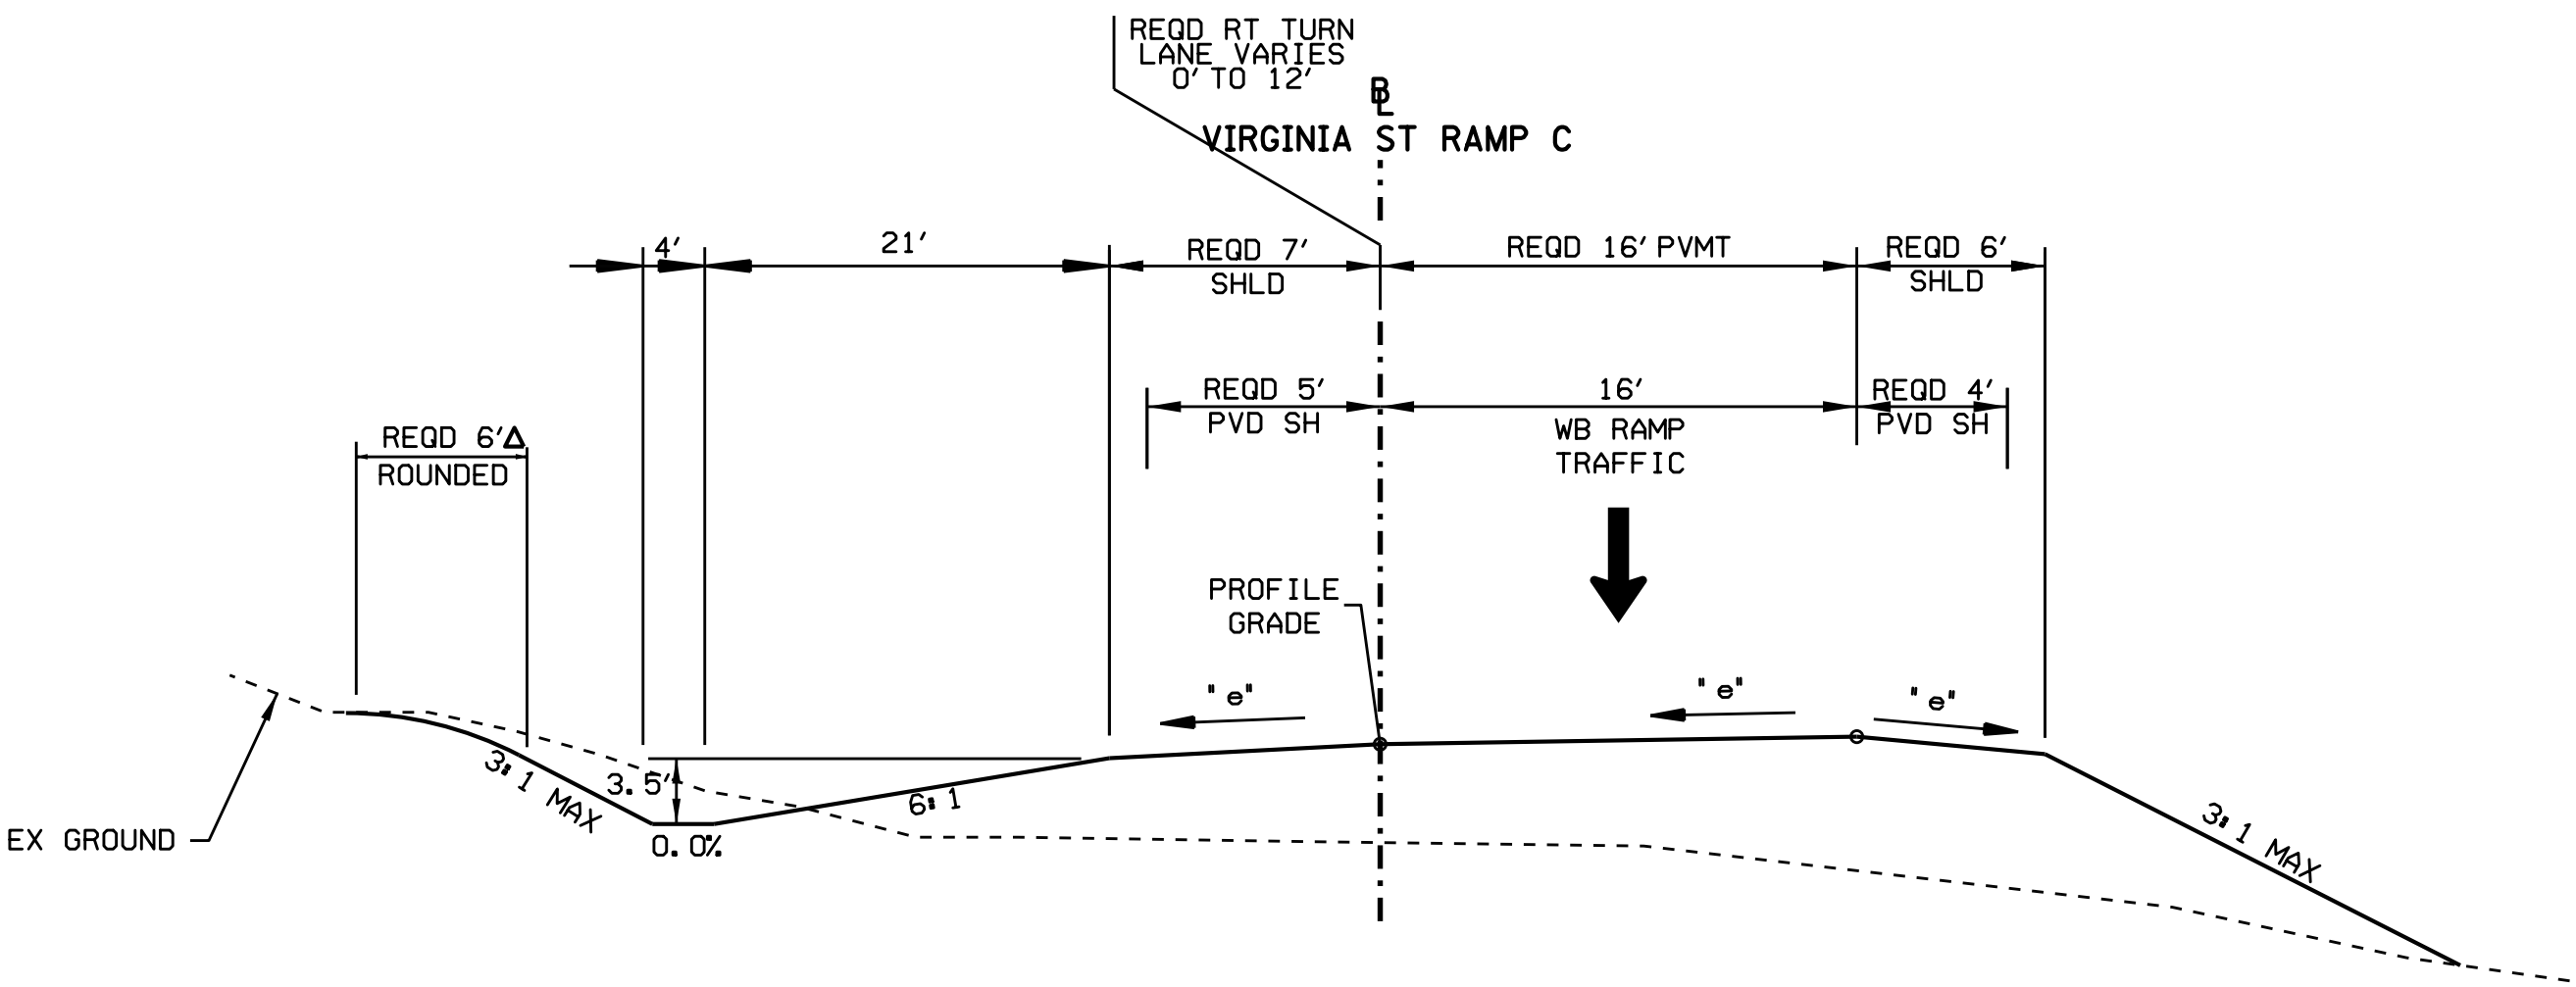


TYPICAL SECTION VIRGINIA ST RAMP C
STA. 2002+00 TO STA. 2008+00.00

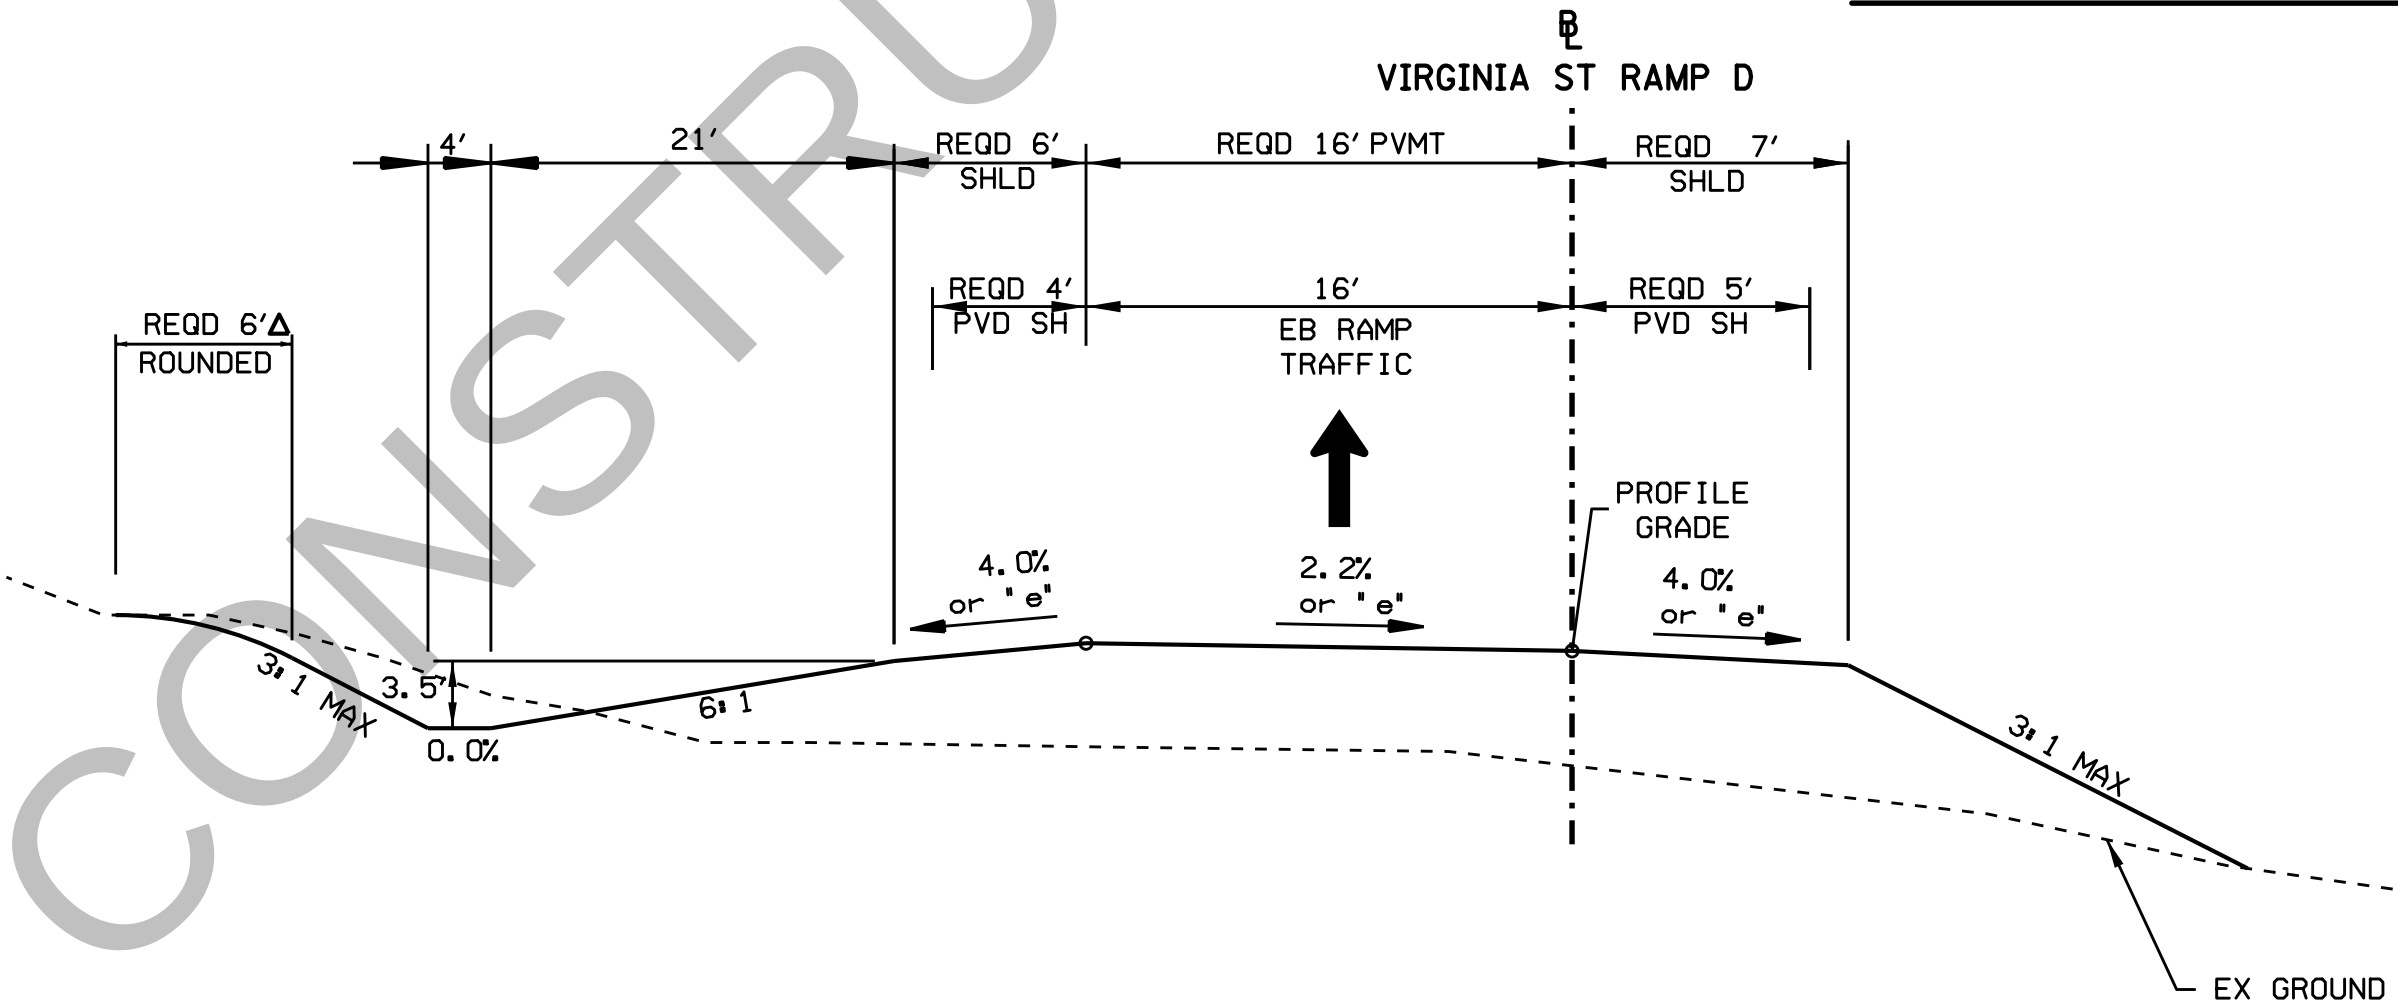

TYPICAL SECTION VIRGINIA ST RAMP D
STA. 8002+00.00 TO STA. 8013+00.00

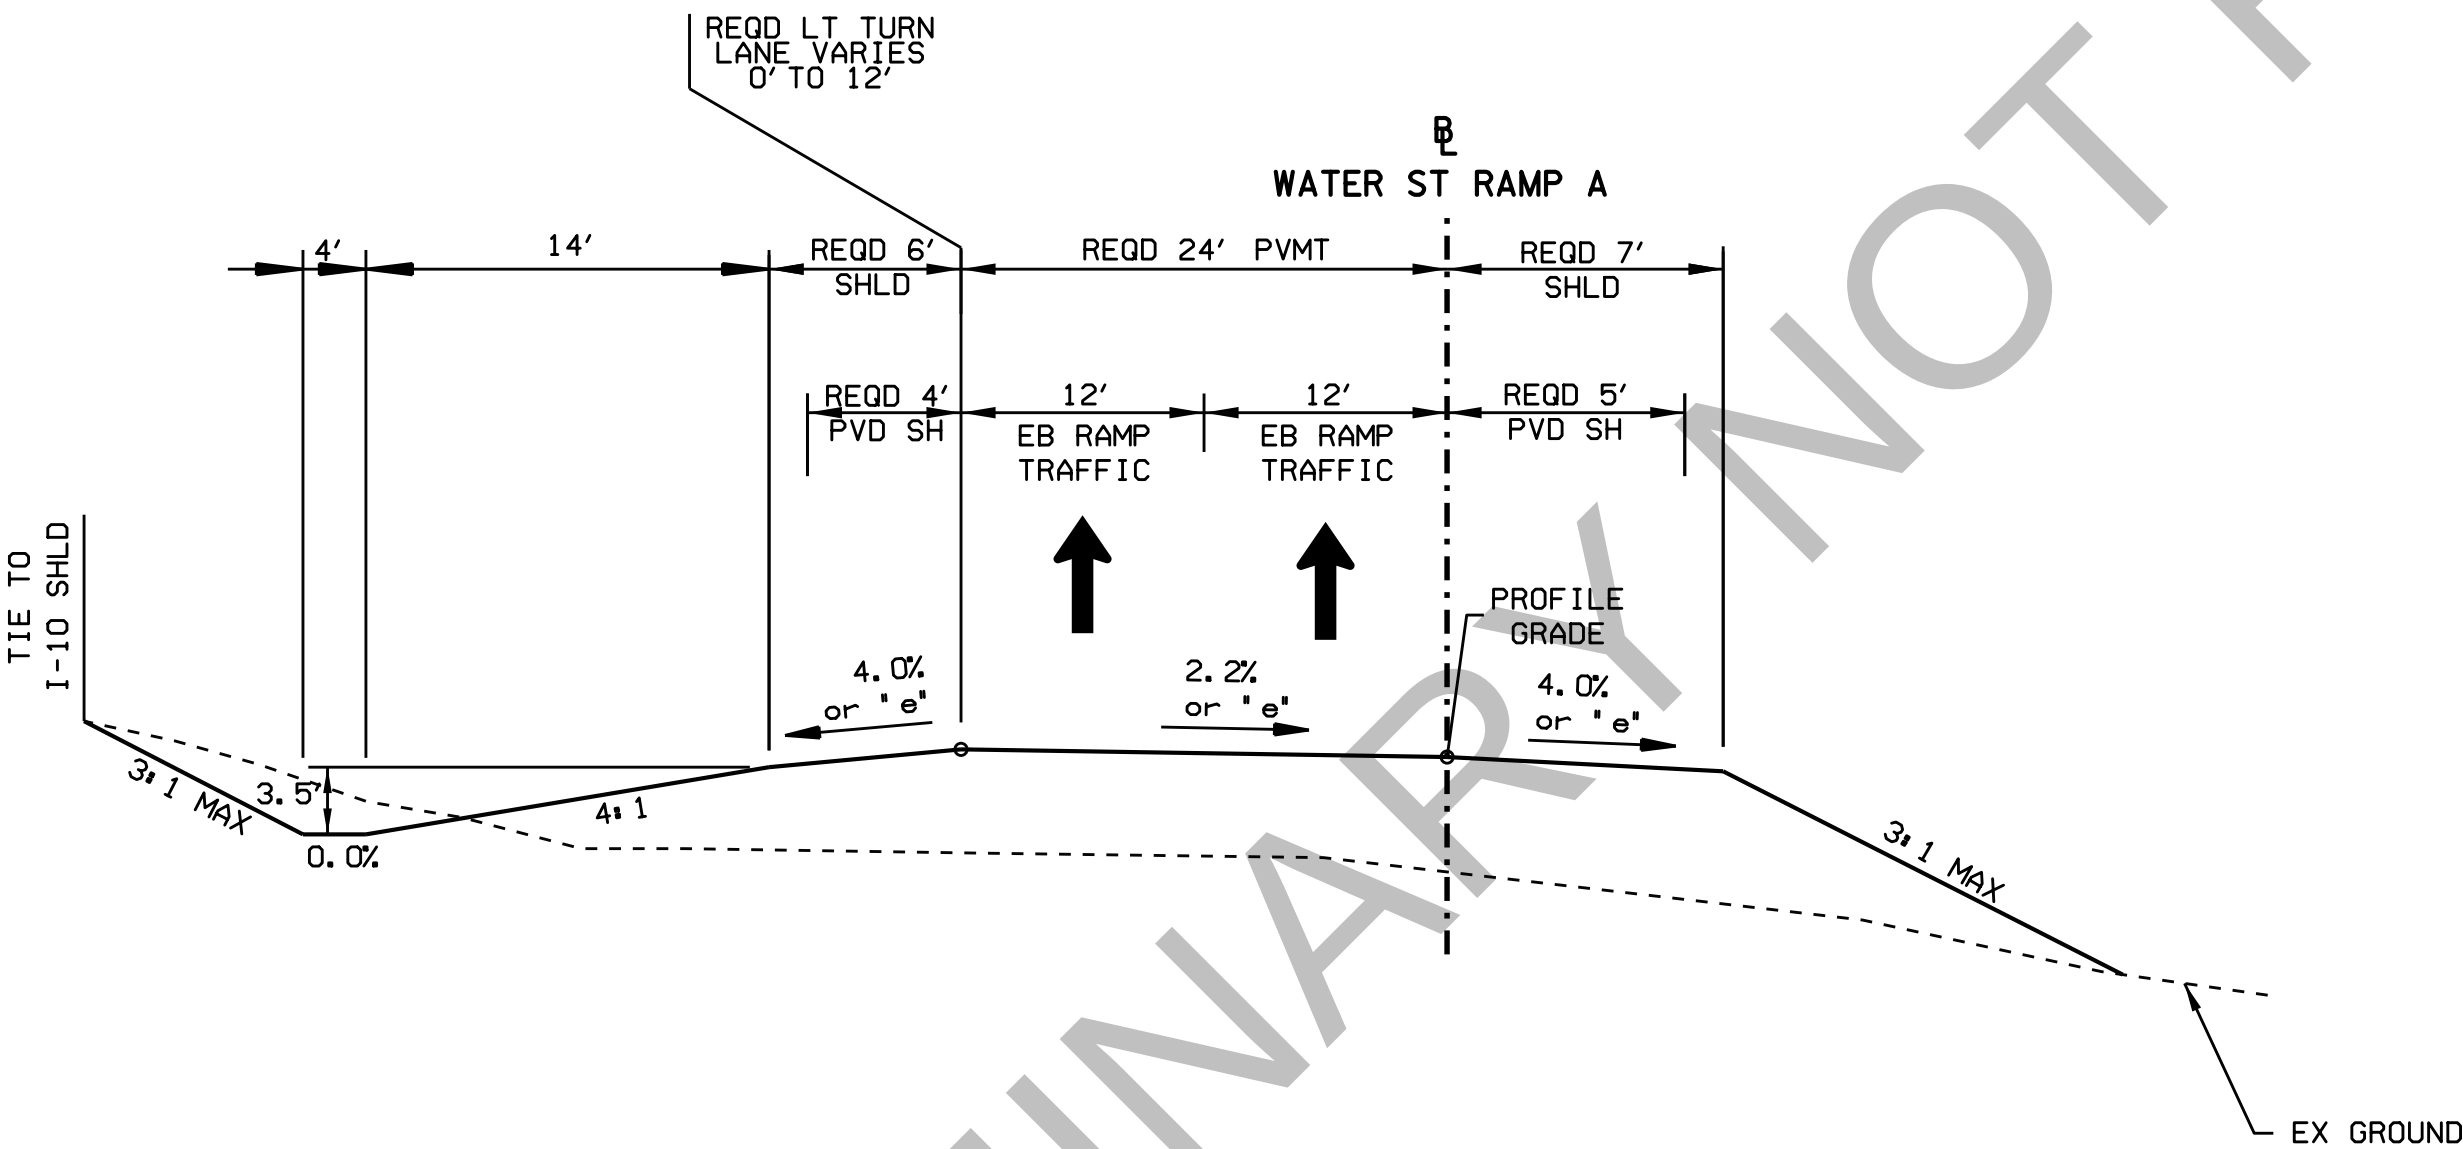

TYPICAL SECTION WATER ST RAMP A
STA. 1103+50.00 TO STA. 1109+00.00

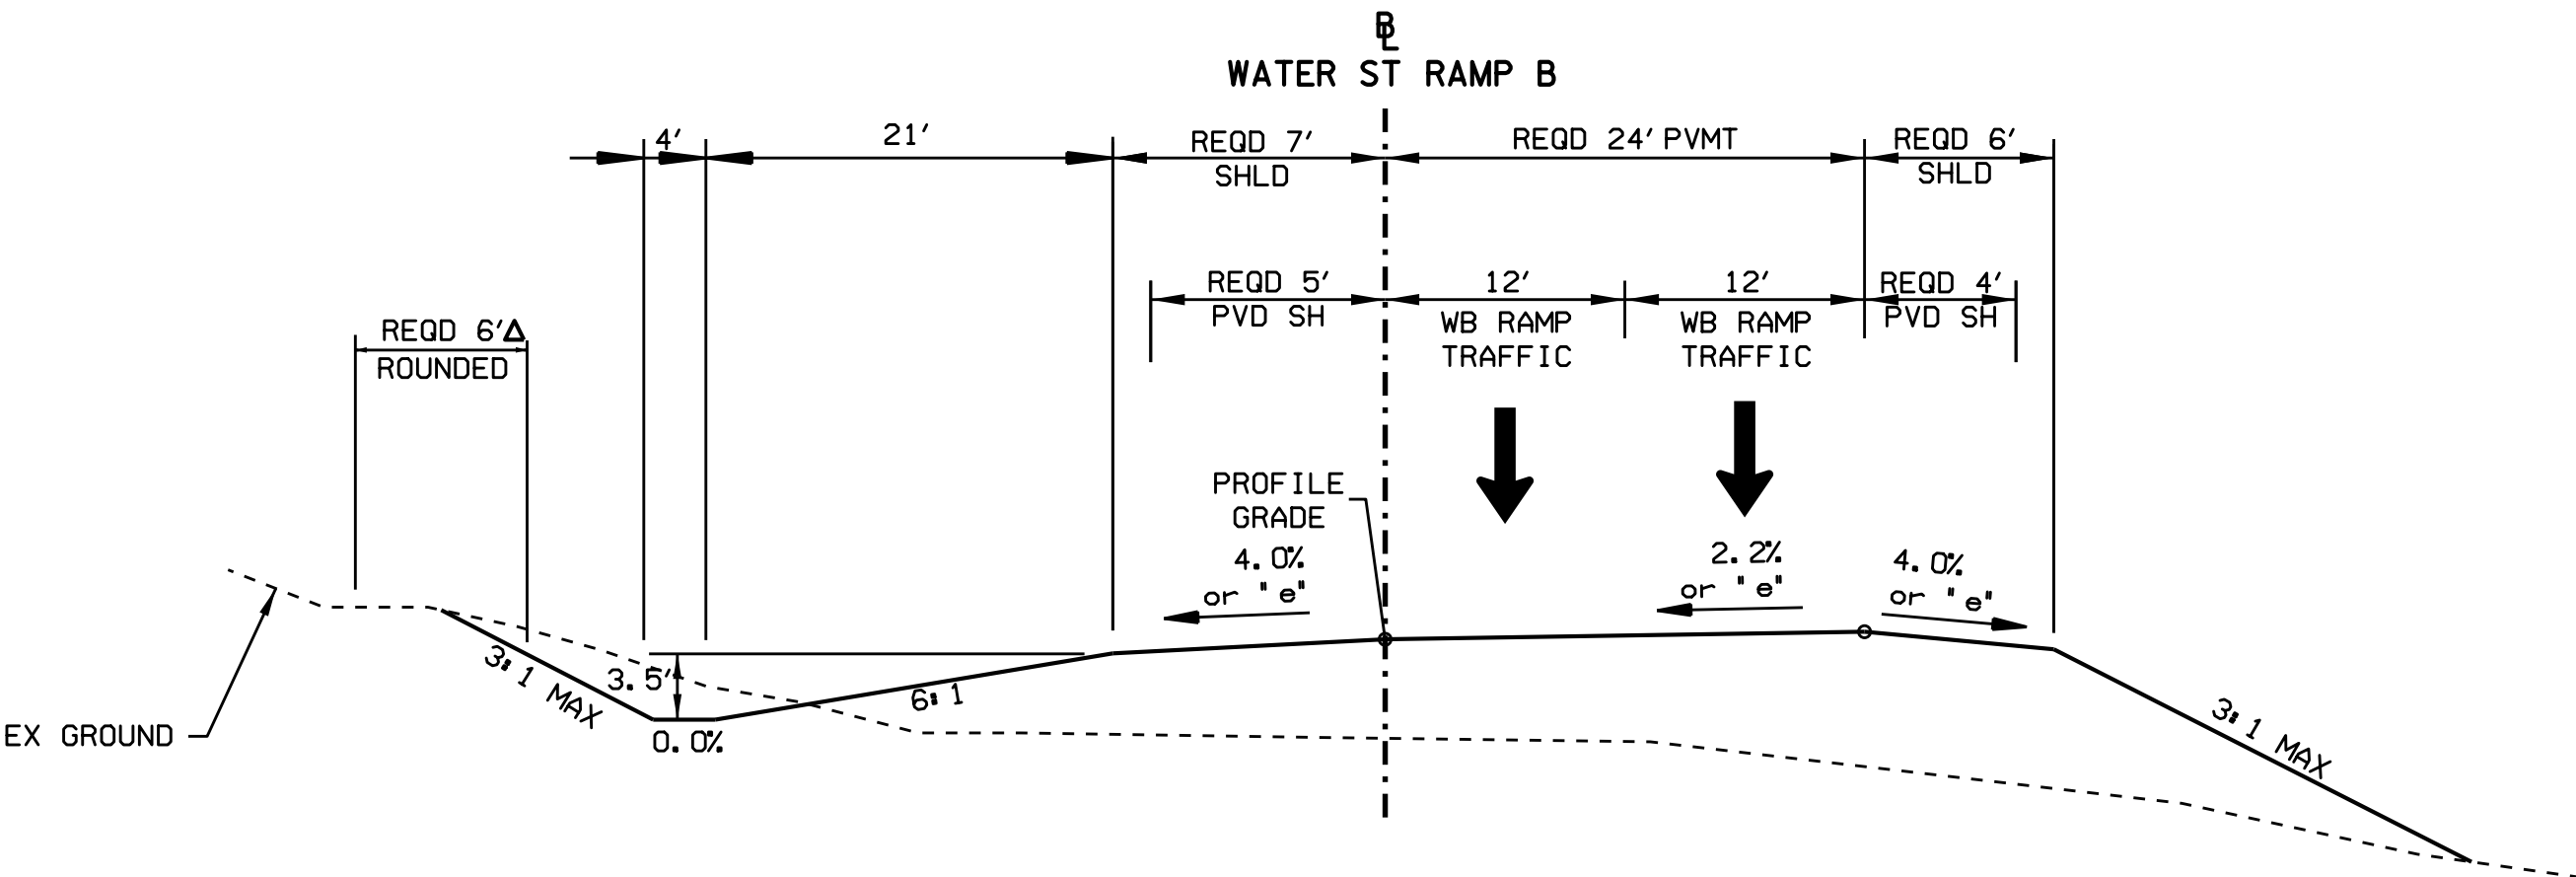


TYPICAL SECTION WATER ST RAMP B
STA. 703+50.00 TO STA. 708+00.00

REFERENCE PLANS HAVE NOT BEEN UPDATED TO SHOW THE SPLIT BETWEEN PROJECT 1 AND PROJECT 2,
REDUCED SHOULDER WIDTHS ON HIGH LEVEL APPROACHES AND MAIN SPAN, OR OTHER CHANGES
SINCE THE PLANS WERE DEVELOPED. SEE TECHNICAL PROVISIONS FOR LATEST REQUIREMENTS.

- NOTES:
- + REQD MEDIAN IS GRASSED IF WIDTH IS OVER 6' WIDE AND SLOPE PAVED IF SMALLER
 - + STATION LIMITS ARE APPROXIMATE LOCATIONS FOR TYPICALS
 - + FOR TYPICALS NOT SHOWN SEE I-10 INTERCHANGE MODIFICATION PLANS

RESPONSIBLE PE:	SUPERVISOR:	DESIGNER:	PLAN SUBMITTAL:	ALABAMA DEPARTMENT OF TRANSPORTATION	NOT TO SCALE	SHEET TITLE	ROUTE
DATE:	DATE:	DATE:				TYPICAL SECTION	I-10

REFERENCE PROJECT NO	FISCAL YEAR	SHEET NO
	2023	2-1

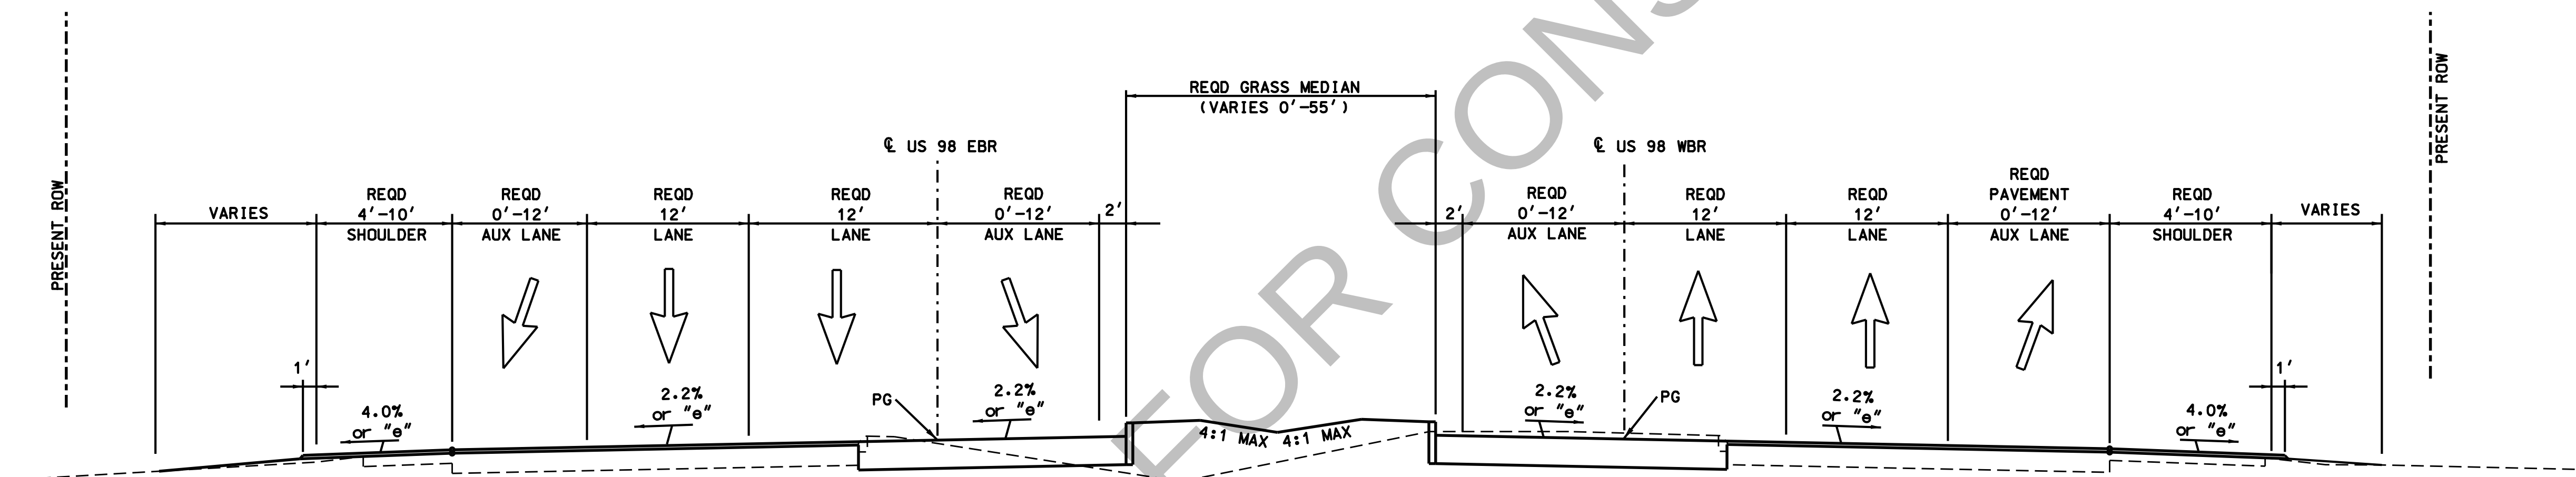

TYPICAL SECTION

NTS


STATION 100+00.00 TO STATION 125+00.00
US 98 EBR

STATION 200+00.00 TO STATION 225+00.00
US 98 WBR

REFERENCE PLANS HAVE NOT BEEN UPDATED TO SHOW THE SPLIT BETWEEN PROJECT 1 AND PROJECT 2, REDUCED SHOULDER WIDTHS ON HIGH LEVEL APPROACHES AND MAIN SPAN, OR OTHER CHANGES SINCE THE PLANS WERE DEVELOPED. SEE TECHNICAL PROVISIONS FOR LATEST REQUIREMENTS.

RESPONSIBLE PE: DATE:	SUPERVISOR: DATE:	DESIGNER: DATE:	PLAN SUBMITTAL 	 ALABAMA DEPARTMENT OF TRANSPORTATION	NOT TO SCALE	SHEET TITLE	ROUTE
						TYPICAL SECTION	I-10

REFERENCE PROJECT NO	FISCAL YEAR	SHEET NO
	2023	2J

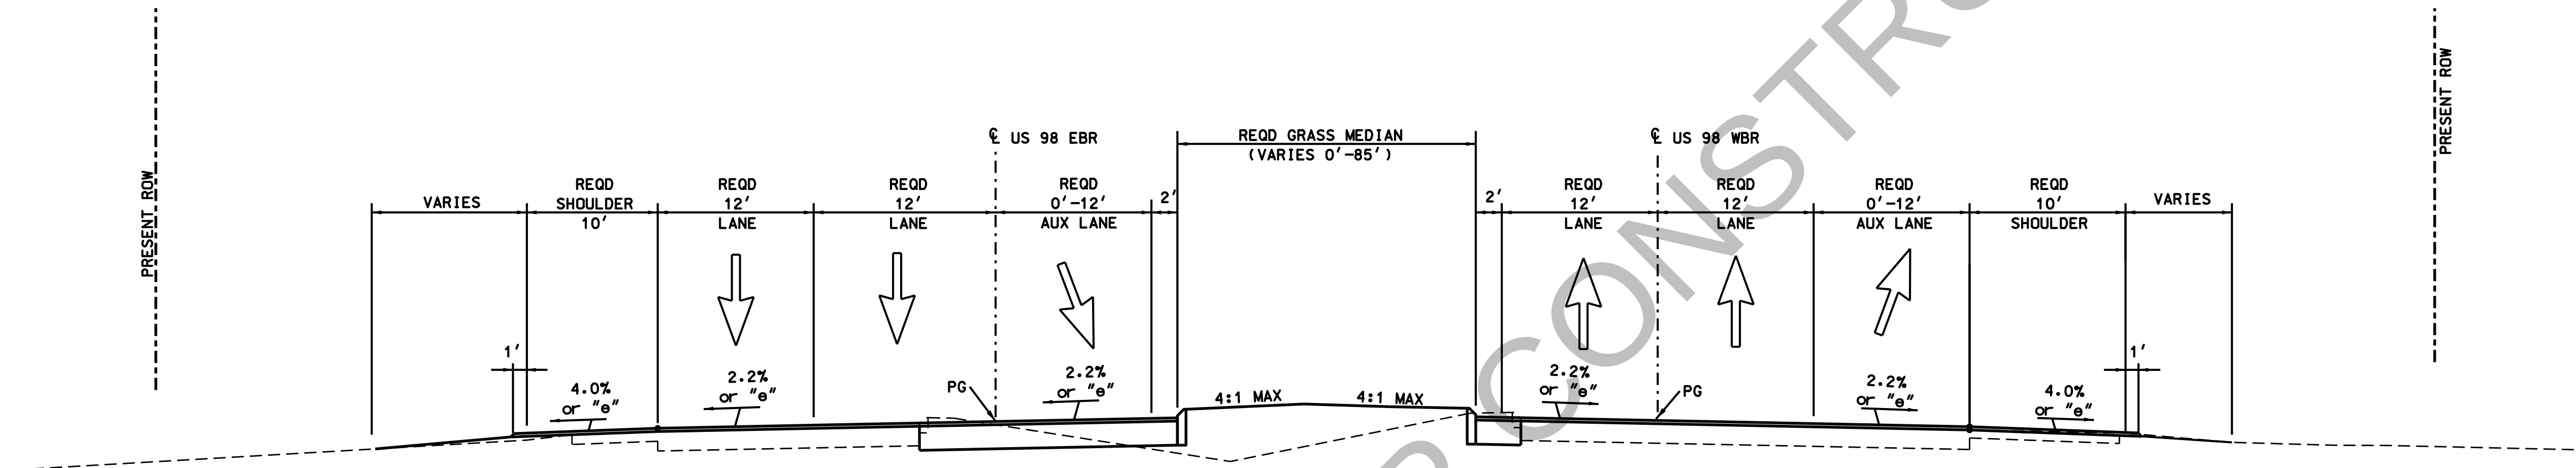

TYPICAL SECTION


NTS

STATION 125+00.00 TO STATION 152+64.00
US 98 EBR


STATION 225+00.00 TO STATION 251+92.00
US 98 WBR

REFERENCE PLANS HAVE NOT BEEN UPDATED TO SHOW THE SPLIT BETWEEN PROJECT 1 AND PROJECT 2,
REDUCED SHOULDER WIDTHS ON HIGH LEVEL APPROACHES AND MAIN SPAN, OR OTHER CHANGES
SINCE THE PLANS WERE DEVELOPED. SEE TECHNICAL PROVISIONS FOR LATEST REQUIREMENTS.

User: I:\a\35888
Project: I-10
Sheet: 2J
Title: TYPICAL SECTION
Date: 12-20-2017
By: J:\P\J\113829488.EAST.TYP.12-20-2017.dgn

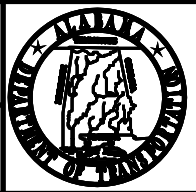RESPONSIBLE PE:	SUPERVISOR:	DESIGNER:	PLAN SUBMITTAL:	 ALABAMA DEPARTMENT OF TRANSPORTATION	NOT TO SCALE	SHEET TITLE	ROUTE
						TYPICAL SECTION	I-10

REFERENCE PROJECT NO	FISCAL YEAR	SHEET NO
	2023	2K

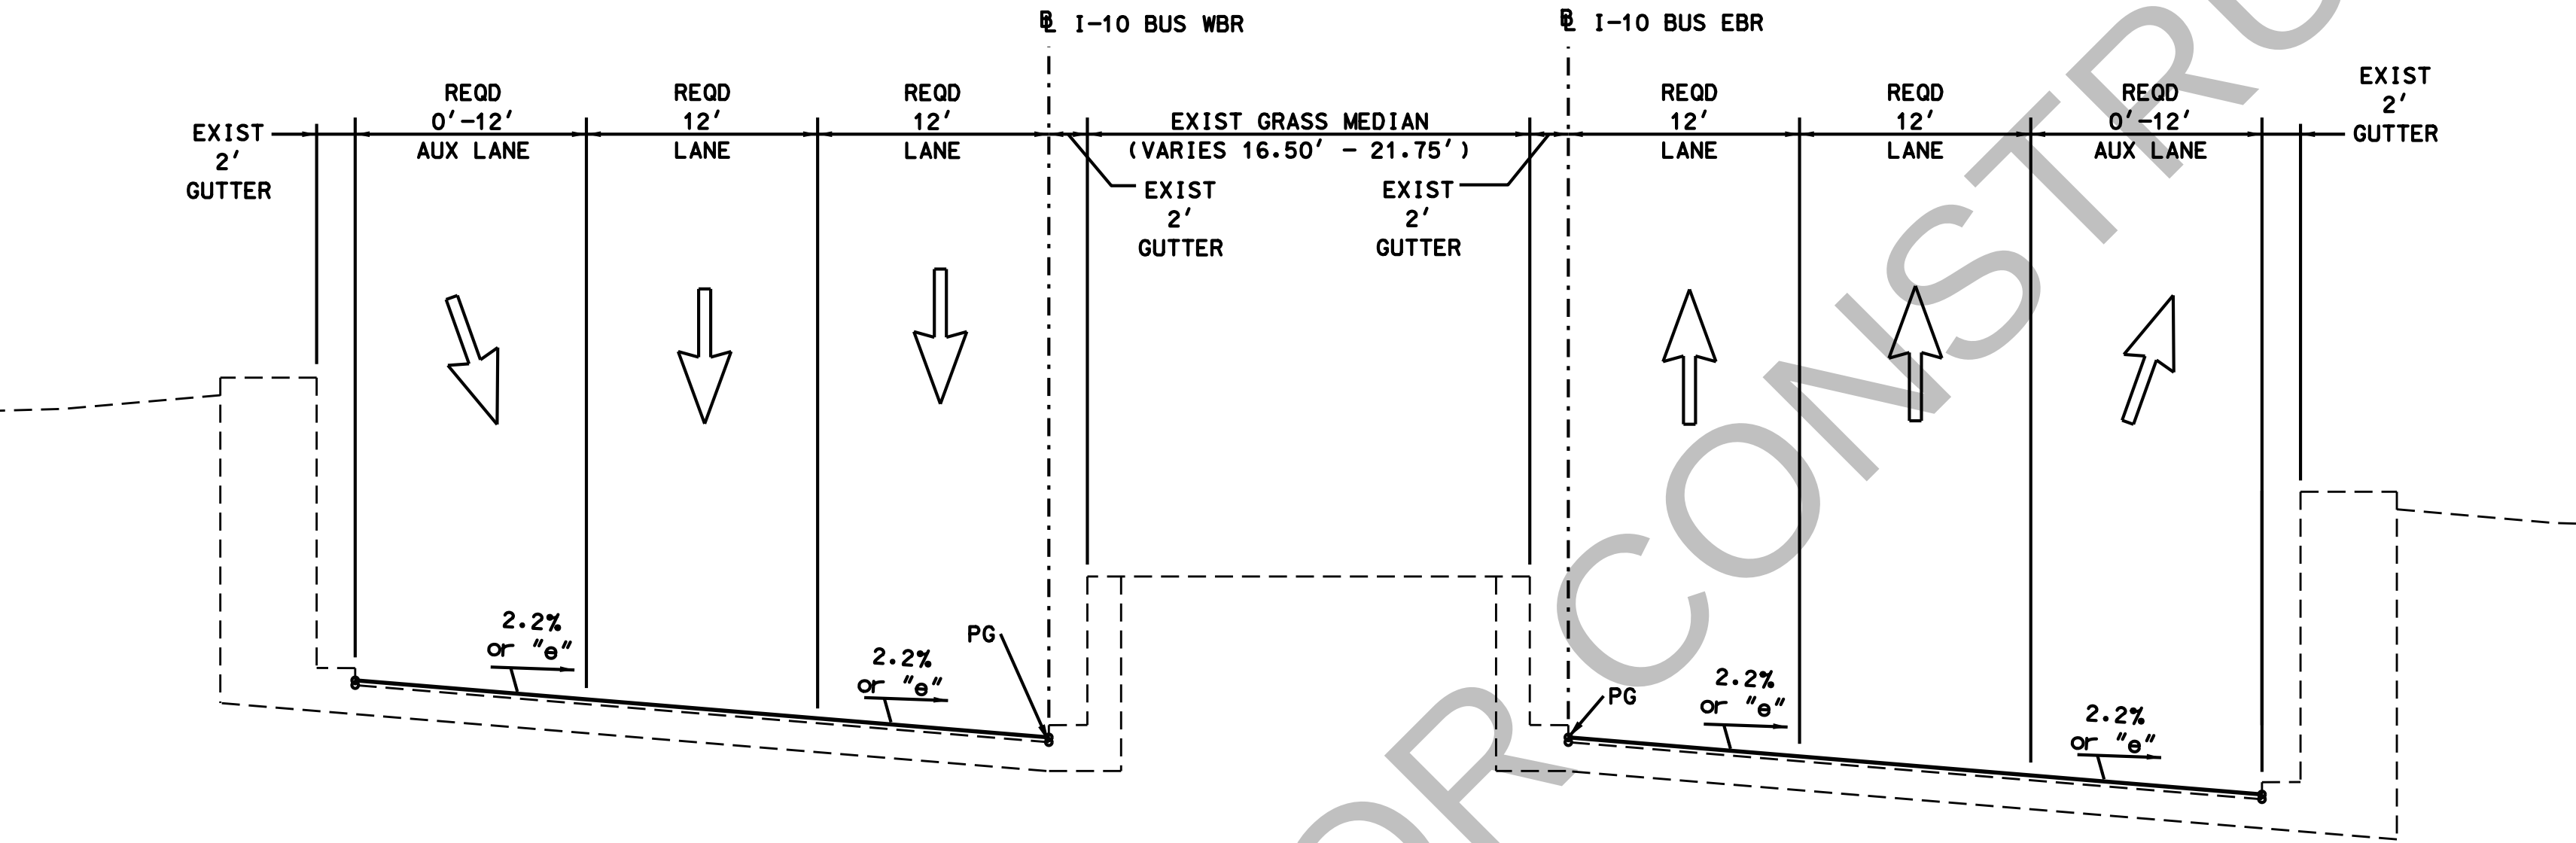

TYPICAL SECTION


NTS
I-10 BUS WBR AND EBR
AT THE TUNNEL PORTAL

STATION 541+64.48 TO STATION 548+79.94
I-10 BUS EBR


STATION 541+25.52 TO STATION 548+43.29
I-10 BUS WBR

REFERENCE PLANS HAVE NOT BEEN UPDATED TO SHOW THE SPLIT BETWEEN PROJECT 1 AND PROJECT 2,
REDUCED SHOULDER WIDTHS ON HIGH LEVEL APPROACHES AND MAIN SPAN, OR OTHER CHANGES
SINCE THE PLANS WERE DEVELOPED. SEE TECHNICAL PROVISIONS FOR LATEST REQUIREMENTS.

User: h:\a\35888
Project: I-10 Bus WBR and EBR at the Tunnel Portal
Sheet: 2K
Date: 12/20/2023
By: JPP/11/13/2023/12/20/2023

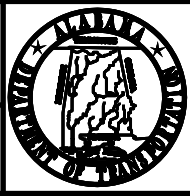RESPONSIBLE PE:	SUPERVISOR:	DESIGNER:	PLAN SUBMITTAL:	 ALABAMA DEPARTMENT OF TRANSPORTATION	NOT TO SCALE	SHEET TITLE	ROUTE
						TYPICAL SECTION	I-10

REFERENCE PROJECT NO	FISCAL YEAR	SHEET NO
	2023	2M

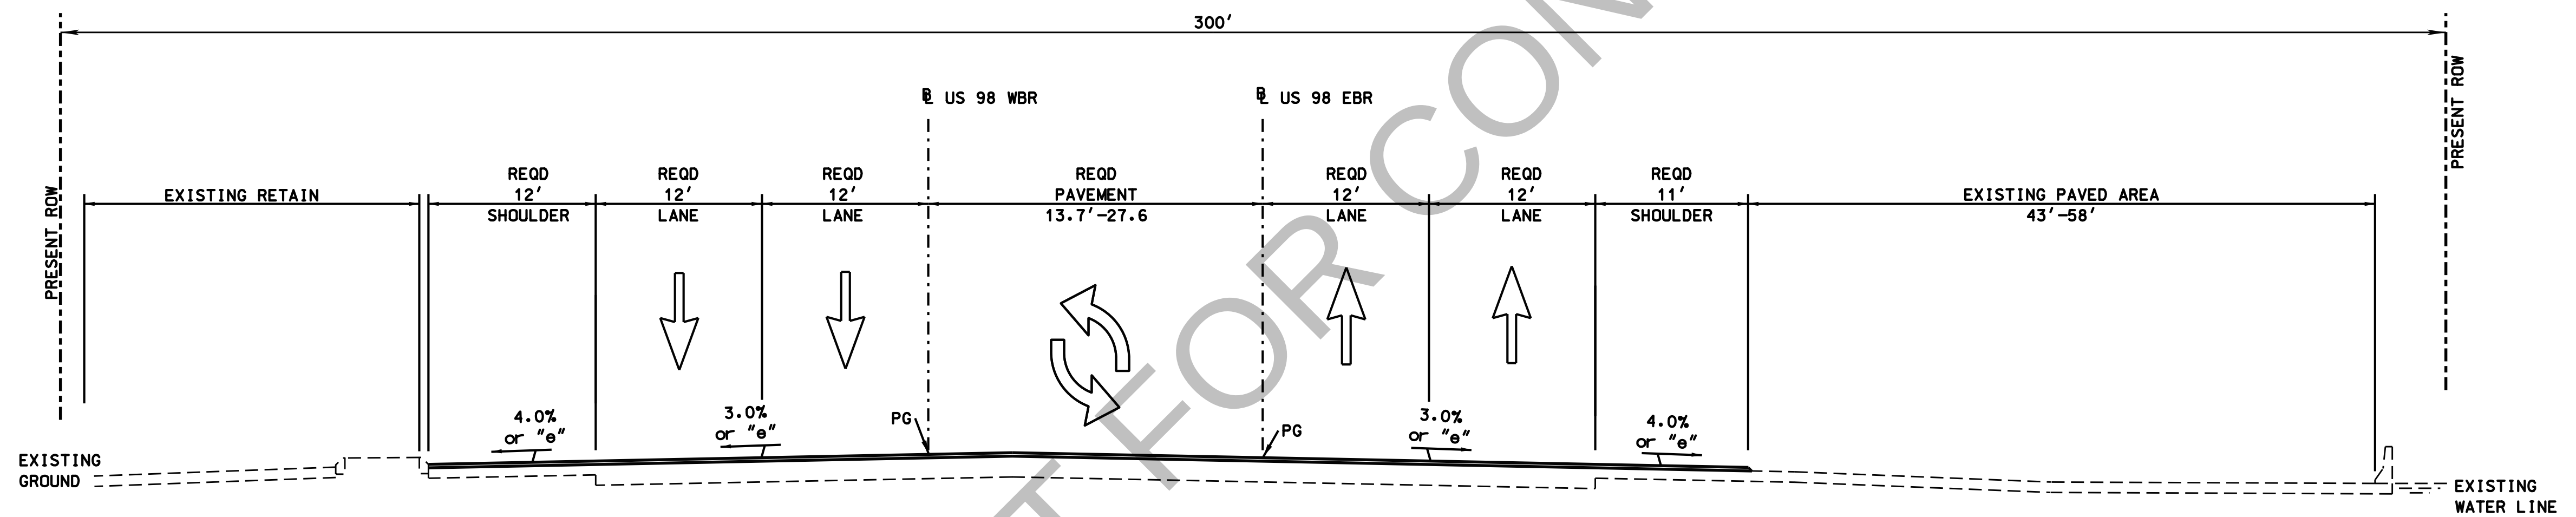

TYPICAL SECTION

NTS


STATION 200+00.00 TO STATION 205+33.01
US 98 EBR

STATION 300+00.00 TO STATION 305+33.71
US 98 WBR

REFERENCE PLANS HAVE NOT BEEN UPDATED TO SHOW THE SPLIT BETWEEN PROJECT 1 AND PROJECT 2, REDUCED SHOULDER WIDTHS ON HIGH LEVEL APPROACHES AND MAIN SPAN, OR OTHER CHANGES SINCE THE PLANS WERE DEVELOPED. SEE TECHNICAL PROVISIONS FOR LATEST REQUIREMENTS.

RESPONSIBLE PE: DATE:	SUPERVISOR: DATE:	DESIGNER: DATE:	PLAN SUBMITTAL 	 ALABAMA DEPARTMENT OF TRANSPORTATION	NOT TO SCALE	SHEET TITLE	ROUTE
						TYPICAL SECTION	I-10

REFERENCE PROJECT NO	FISCAL YEAR	SHEET NO
	2023	2N

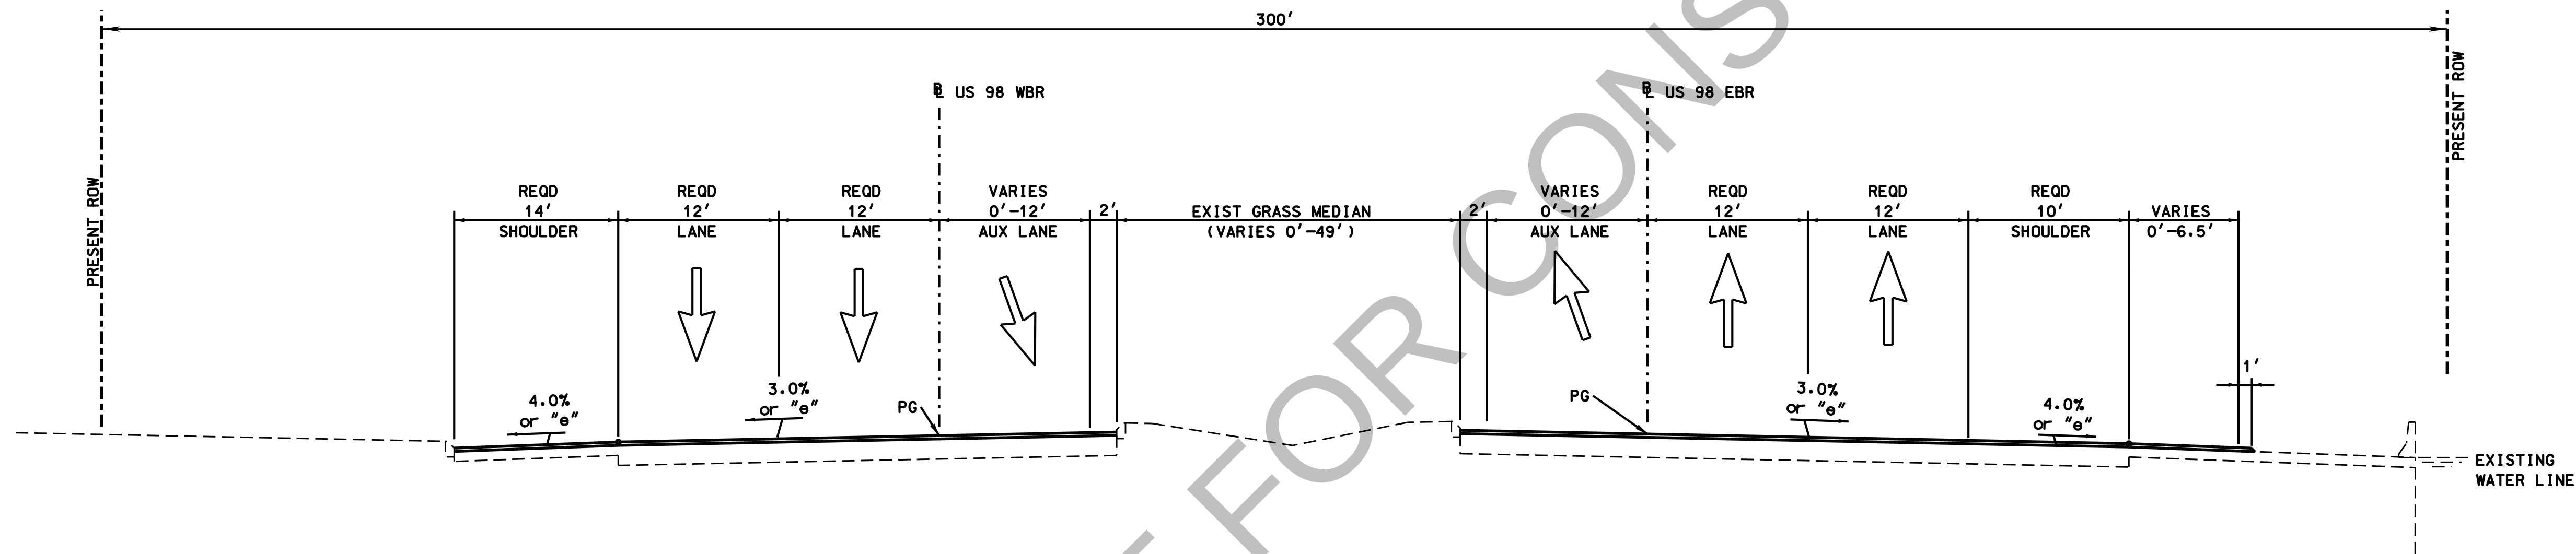

TYPICAL SECTION


NTS

STATION 205+33.01 TO STATION 231+00.00
US 98 EBR


STATION 305+33.71 TO STATION 330+00.00
US 98 WBR

REFERENCE PLANS HAVE NOT BEEN UPDATED TO SHOW THE SPLIT BETWEEN PROJECT 1 AND PROJECT 2, REDUCED SHOULDER WIDTHS ON HIGH LEVEL APPROACHES AND MAIN SPAN, OR OTHER CHANGES SINCE THE PLANS WERE DEVELOPED. SEE TECHNICAL PROVISIONS FOR LATEST REQUIREMENTS.

\\s01-113829488.EAST.TYP.12-2017.dgn
User: lra_eva35888
Path: C:\Users\lra_eva35888\AppData\Local\Autodesk\AutoCAD 2017\AutoCAD.Application\AutoCAD 2017\AutoCAD 2017.dgn
Plot: 12-2017.dgn
Plotter: HP DesignJet T1100
Printer: HP DesignJet T1100
PLOT: 12-2017.dgn

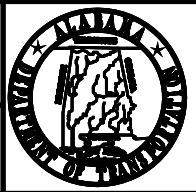RESPONSIBLE PE:	SUPERVISOR:	DESIGNER:	PLAN SUBMITTAL:	 ALABAMA DEPARTMENT OF TRANSPORTATION	NOT TO SCALE	SHEET TITLE	ROUTE
						TYPICAL SECTION	I-10

REFERENCE PROJECT NO	FISCAL YEAR	SHEET NO
	2023	2-0

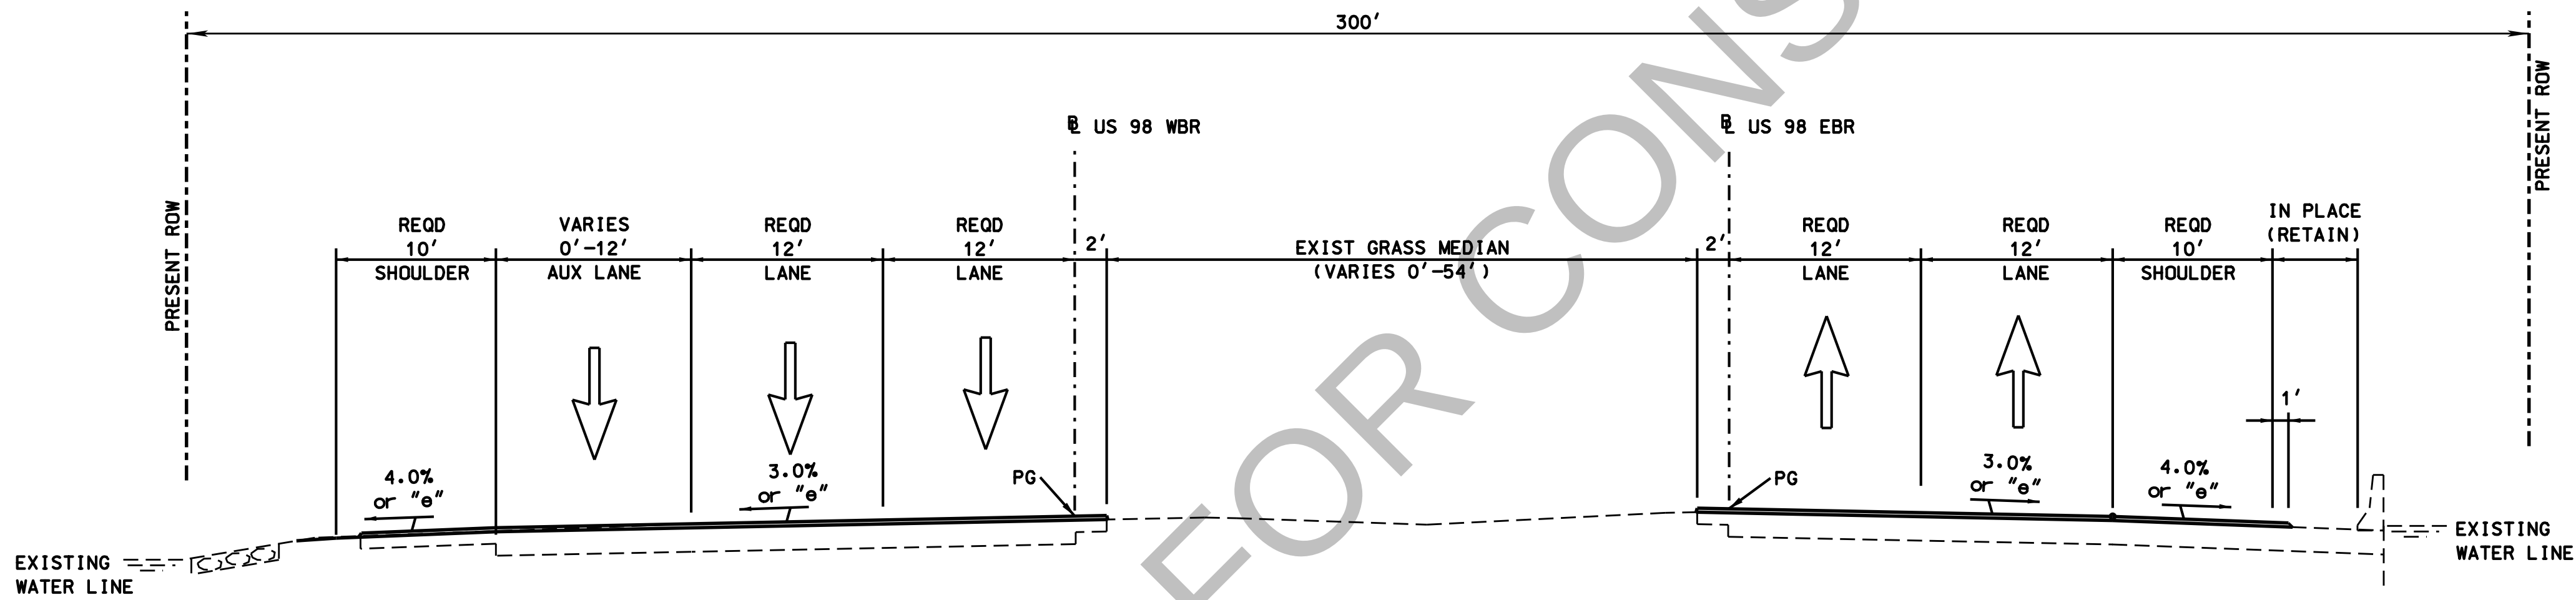

TYPICAL SECTION


NTS


STATION 231+00.00 TO STATION 246+55.23
US 98 EBR

STATION 330+00.00 TO STATION 346+53.36
US 98 WBR

REFERENCE PLANS HAVE NOT BEEN UPDATED TO SHOW THE SPLIT BETWEEN PROJECT 1 AND PROJECT 2,
REDUCED SHOULDER WIDTHES ON HIGH LEVEL APPROACHES AND MAIN SPAN, OR OTHER CHANGES
SINCE THE PLANS WERE DEVELOPED. SEE TECHNICAL PROVISIONS FOR LATEST REQUIREMENTS.

\\s01-113829488.EAST.TYP.12-2017.dgn
User: lra_era35888
Path: C:\Users\lra_era35888\AppData\Local\Autodesk\AutoCAD 2017\AutoCAD.ApplicationData\Templates\AEC.ctb
Plot: 2017.ctb
Printer: HP DesignJet 5000 Series
PLOT: 11/13/2017 10:00:00 AM
PLOT: 11/13/2017 10:00:00 AM

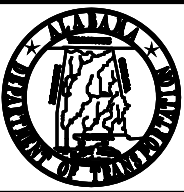RESPONSIBLE PE:	SUPERVISOR:	DESIGNER:	PLAN SUBMITTAL:	 ALABAMA DEPARTMENT OF TRANSPORTATION	NOT TO SCALE	SHEET TITLE	ROUTE
						TYPICAL SECTION	I-10

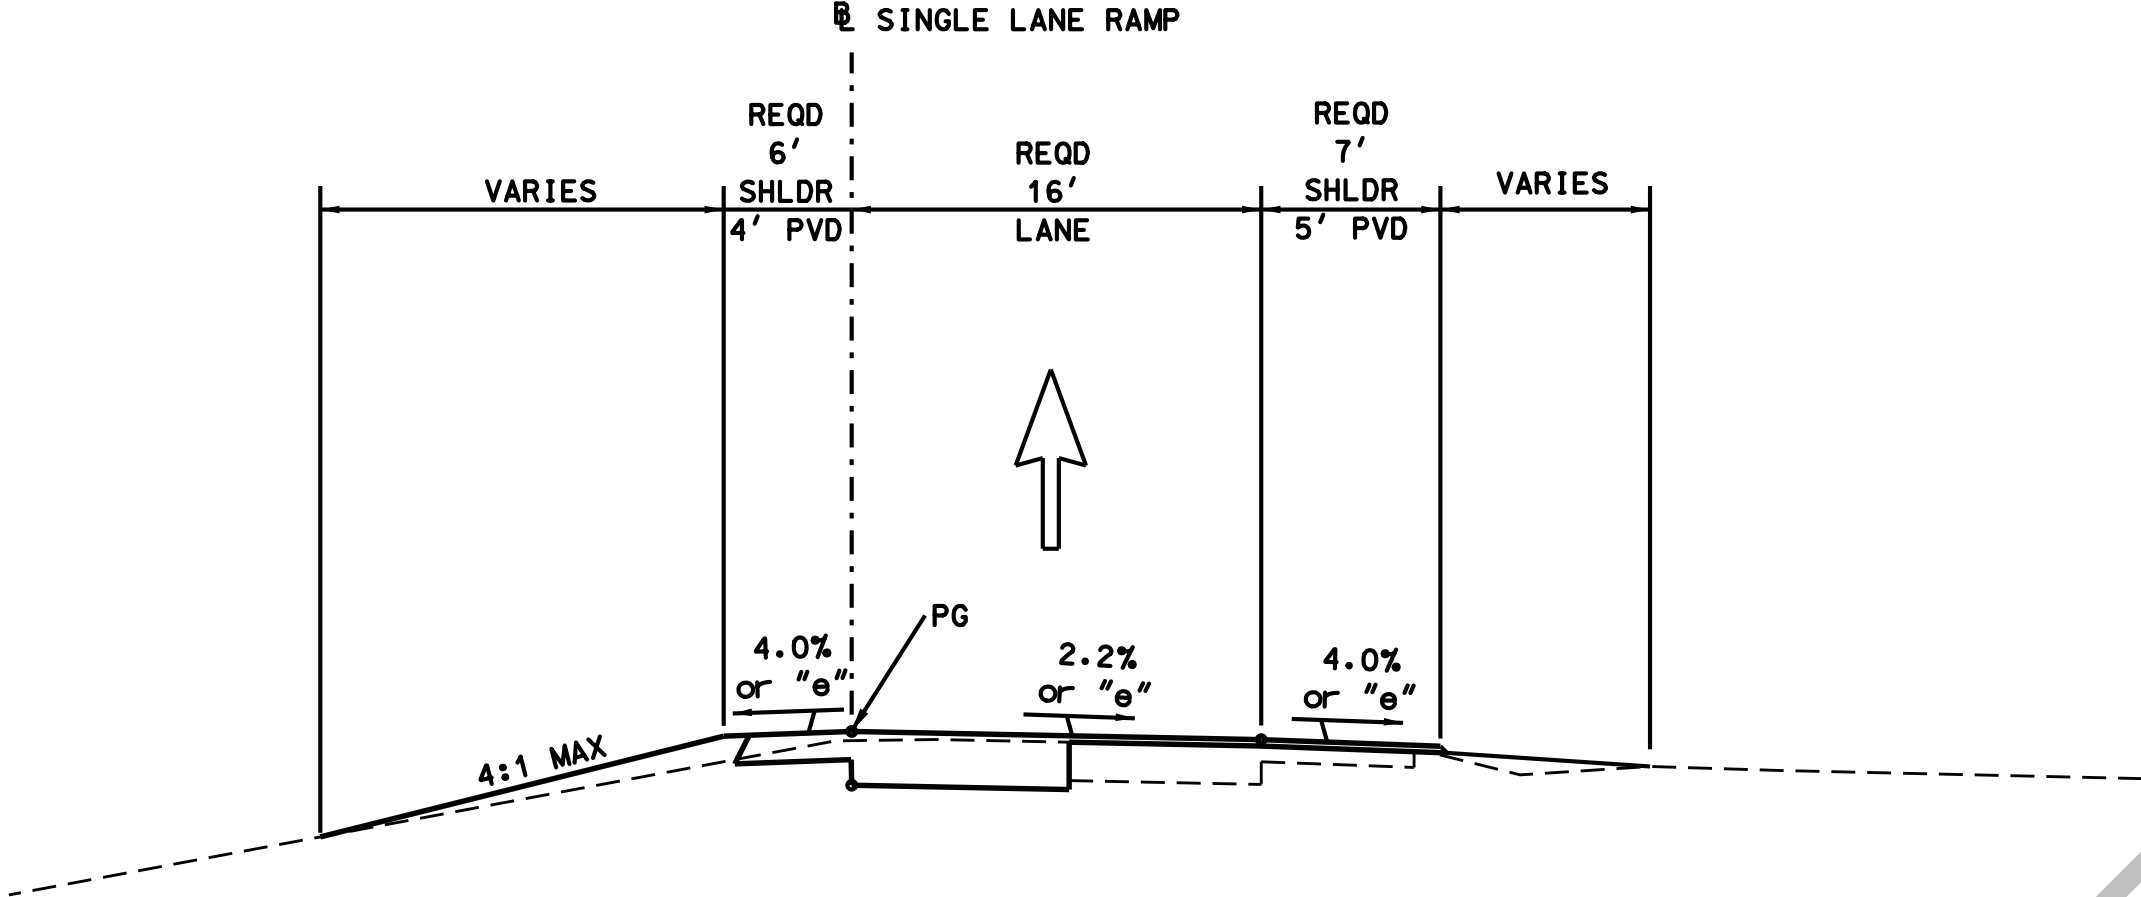


TYPICAL SECTION

NTS

STATION 685+46.00 TO STATION 687+14.77
MB RAMP B

STATION 695+85.00 TO STATION 694+06.88
MB RAMP C

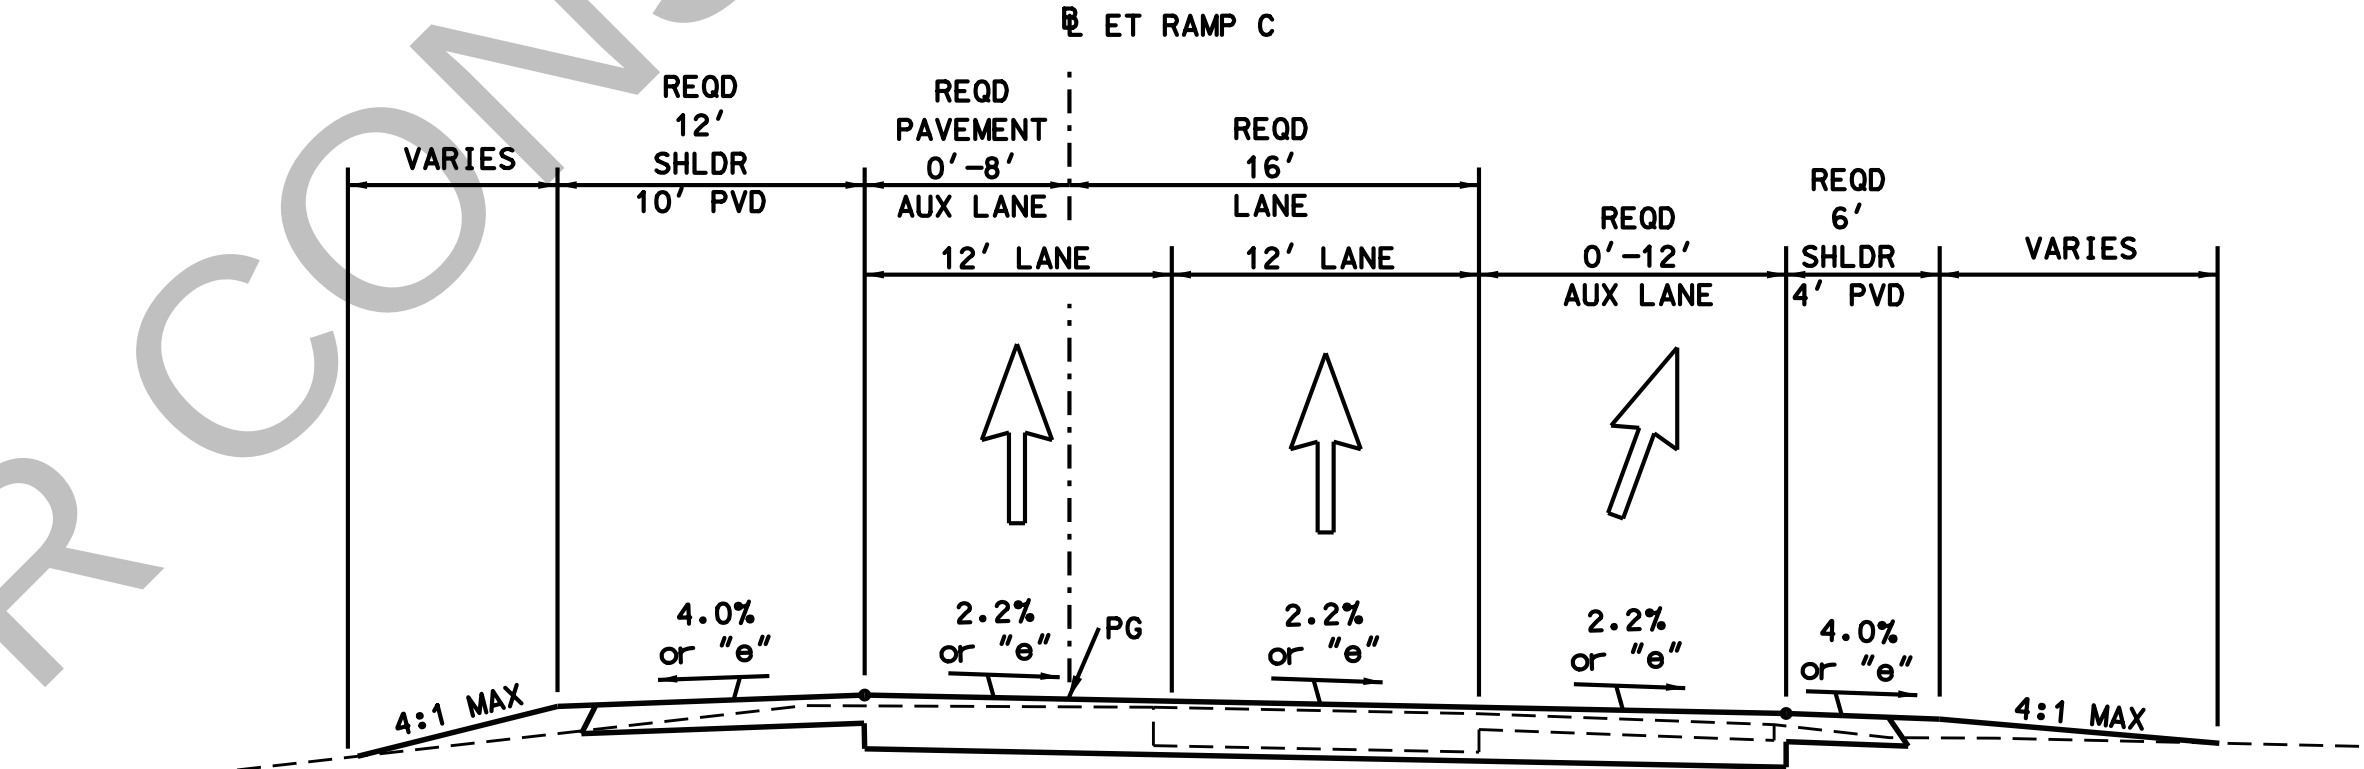

TYPICAL SECTION


NTS


STATION 681+58.15 TO STATION 683+38.00
MB RAMP A


STATION 697+65.00 TO STATION 699+94.44
MD RAMP D


REFERENCE PLANS HAVE NOT BEEN UPDATED TO SHOW THE SPLIT BETWEEN PROJECT 1 AND PROJECT 2,
REDUCED SHOULDER WIDTHS ON HIGH LEVEL APPROACHES AND MAIN SPAN, OR OTHER CHANGES
SINCE THE PLANS WERE DEVELOPED. SEE TECHNICAL PROVISIONS FOR LATEST REQUIREMENTS.

User: hr_era35888
Project: 1113829488_EAST_TYP_12-2017.dgn
Path: C:\Users\hr_era35888\AppData\Local\Autodesk\AutoCAD 2017\AutoCAD.Application\AutoCAD 2017\AutoCAD 2017.dgn
Plot: 1113829488_EAST_TYP_12-2017.dgn
Printer: HP DesignJet T1100e
Plot Date: 11/13/2017 10:00:00 AM
Plot Time: 10:00:00 AM
Plot User: hr_era35888

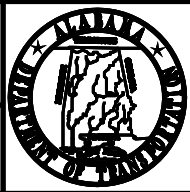RESPONSIBLE PE:	SUPERVISOR:	DESIGNER:	PLAN SUBMITTAL:	 ALABAMA DEPARTMENT OF TRANSPORTATION	NOT TO SCALE	SHEET TITLE	ROUTE
						TYPICAL SECTION	I-10

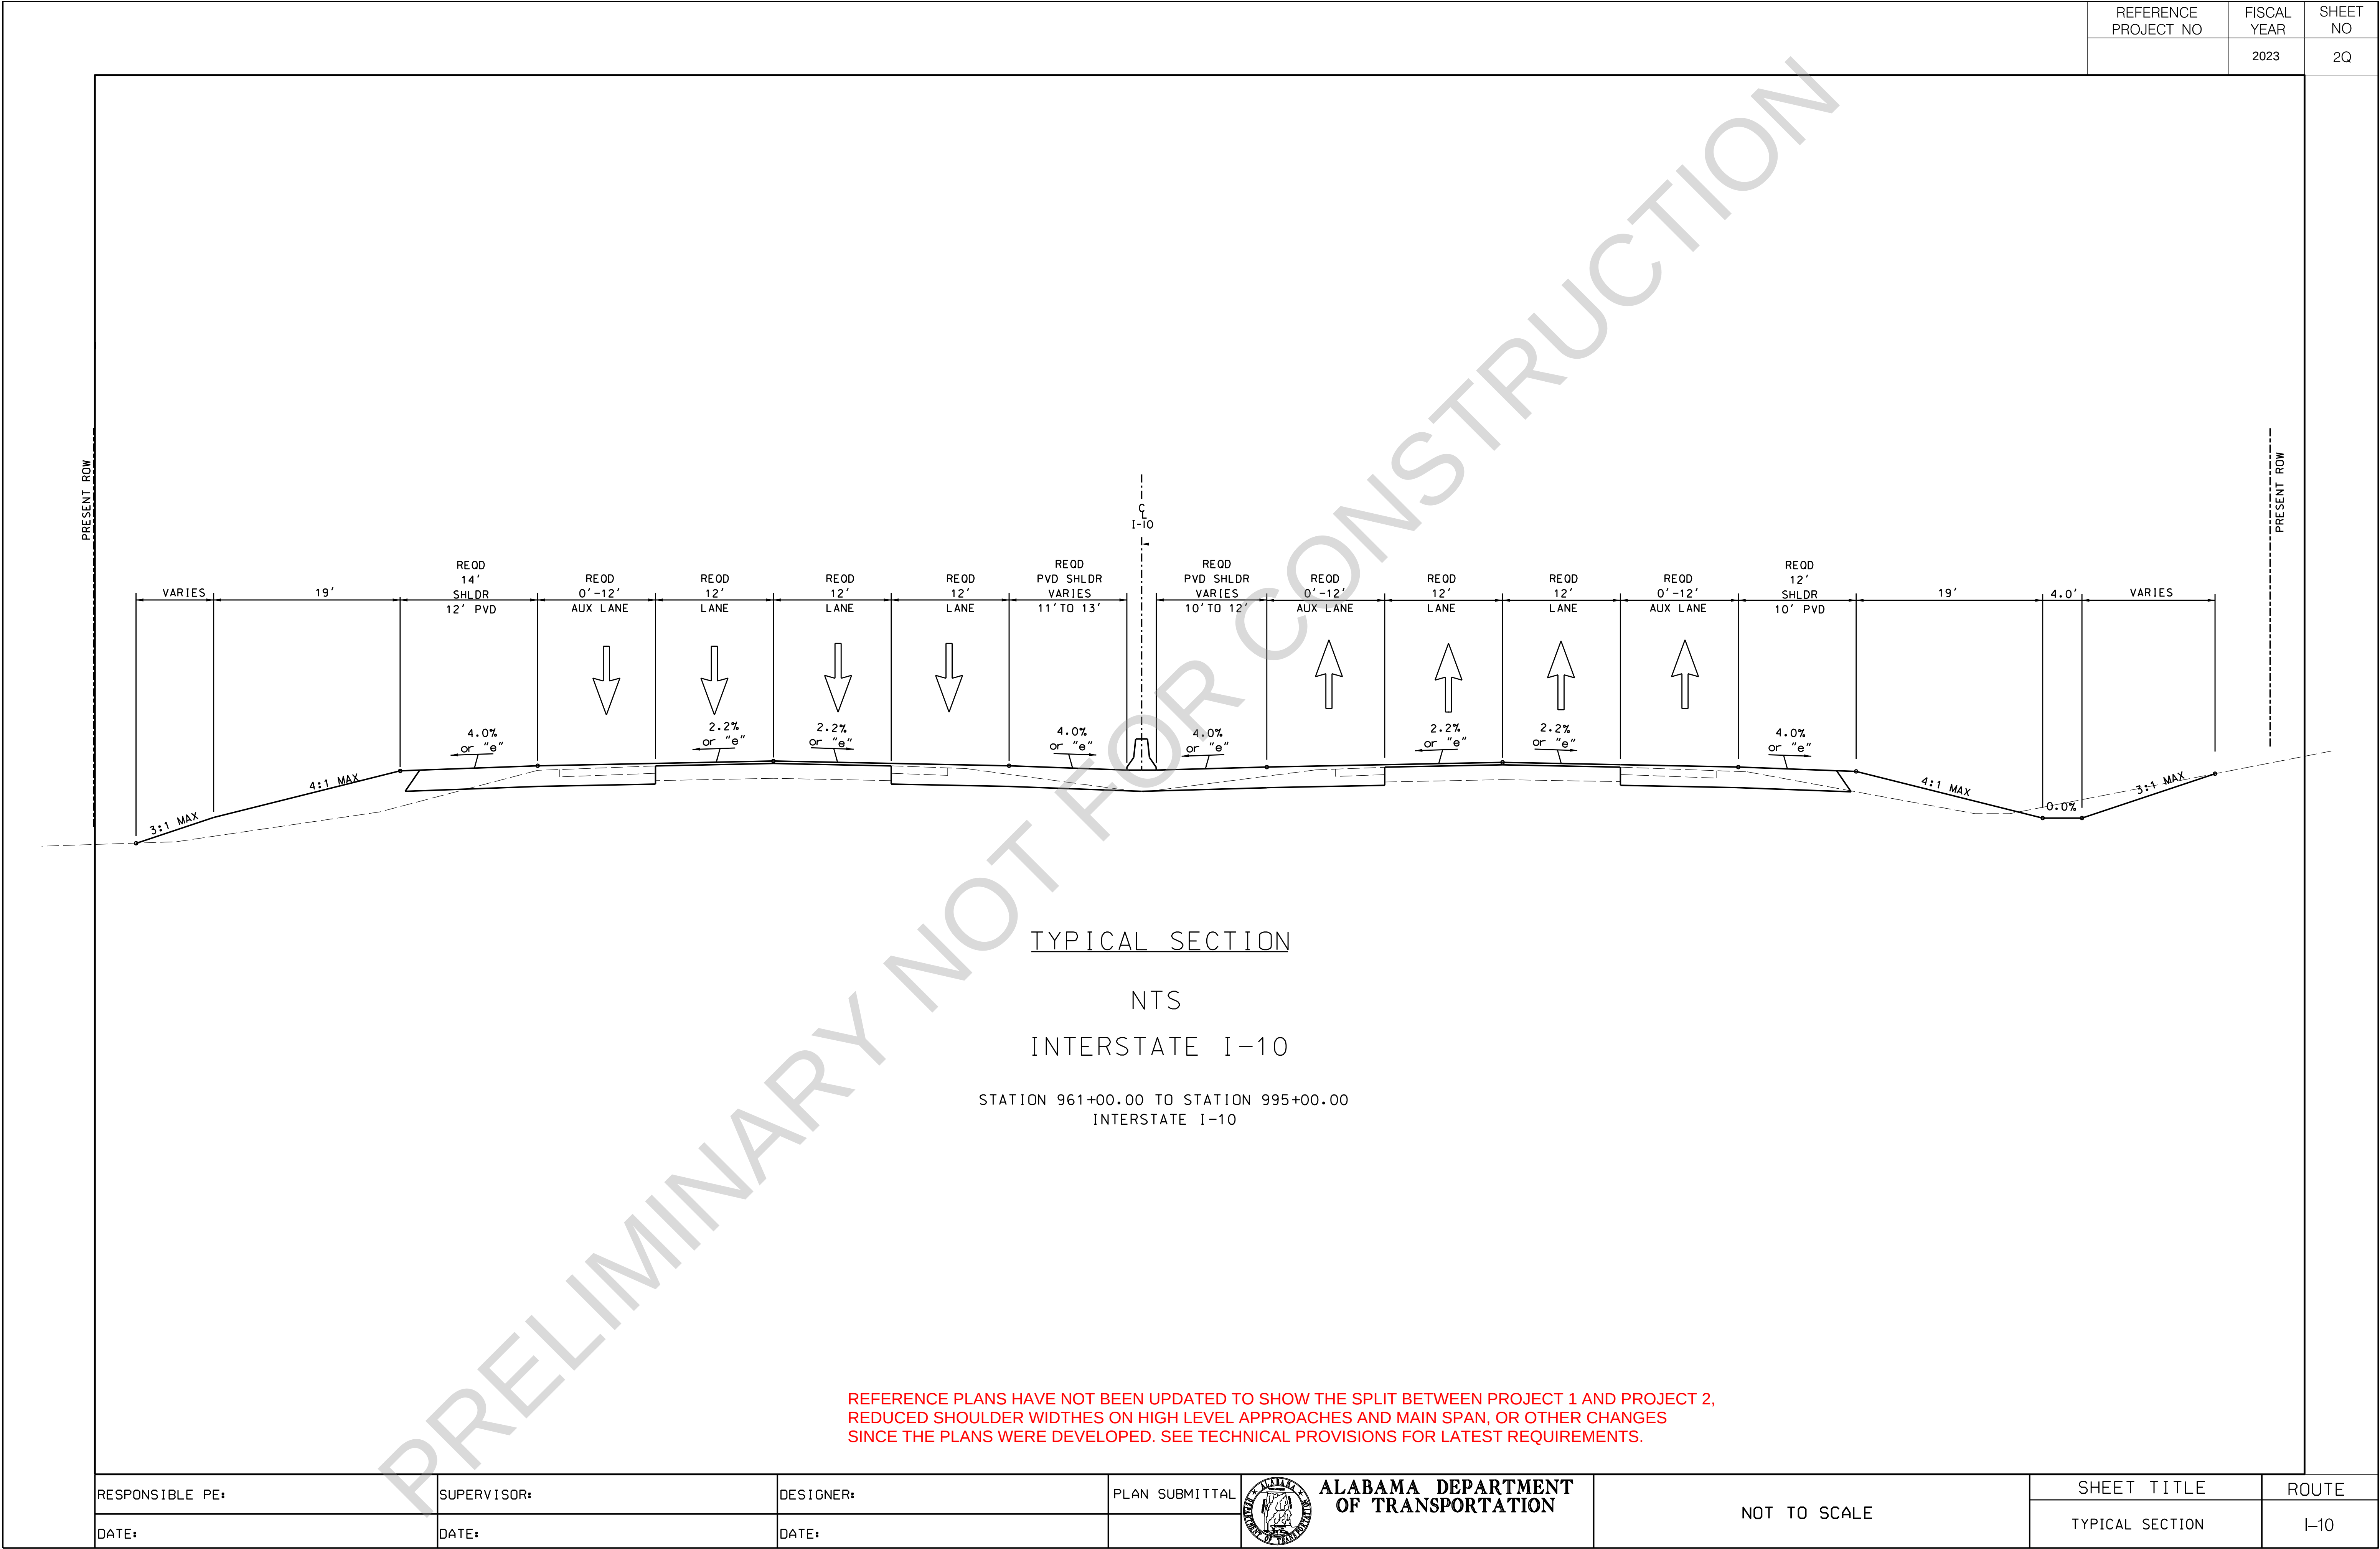

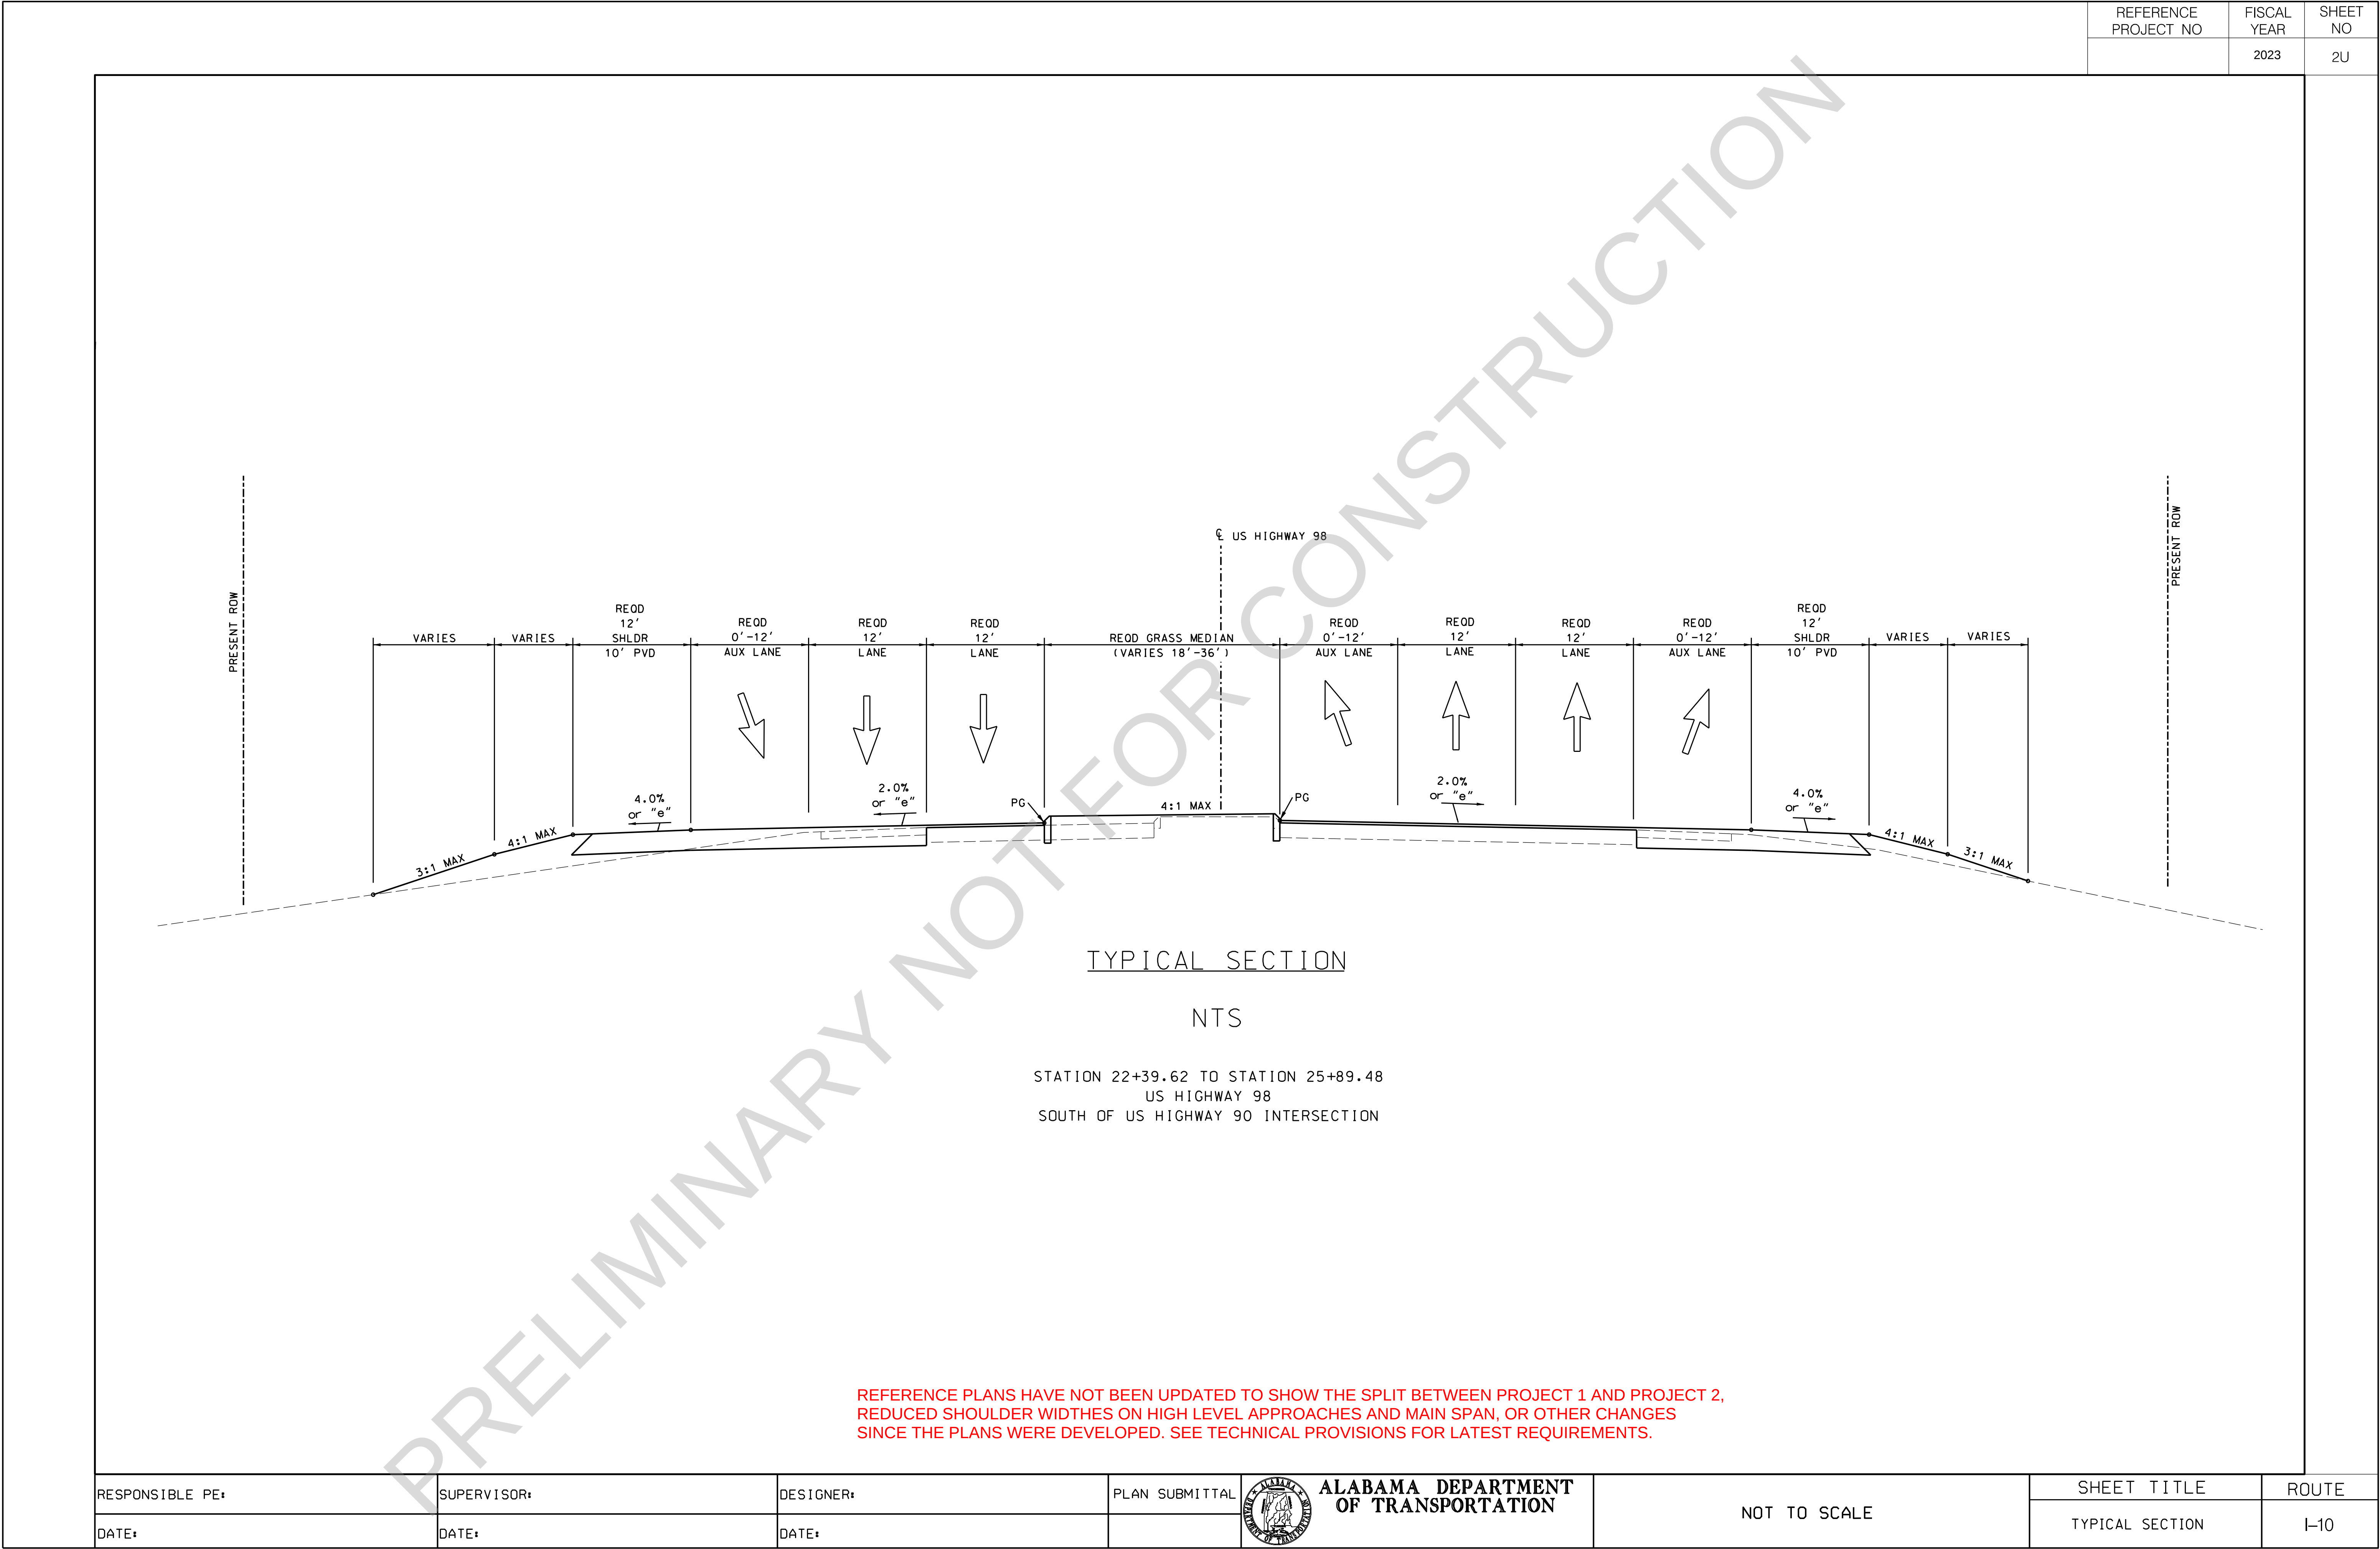

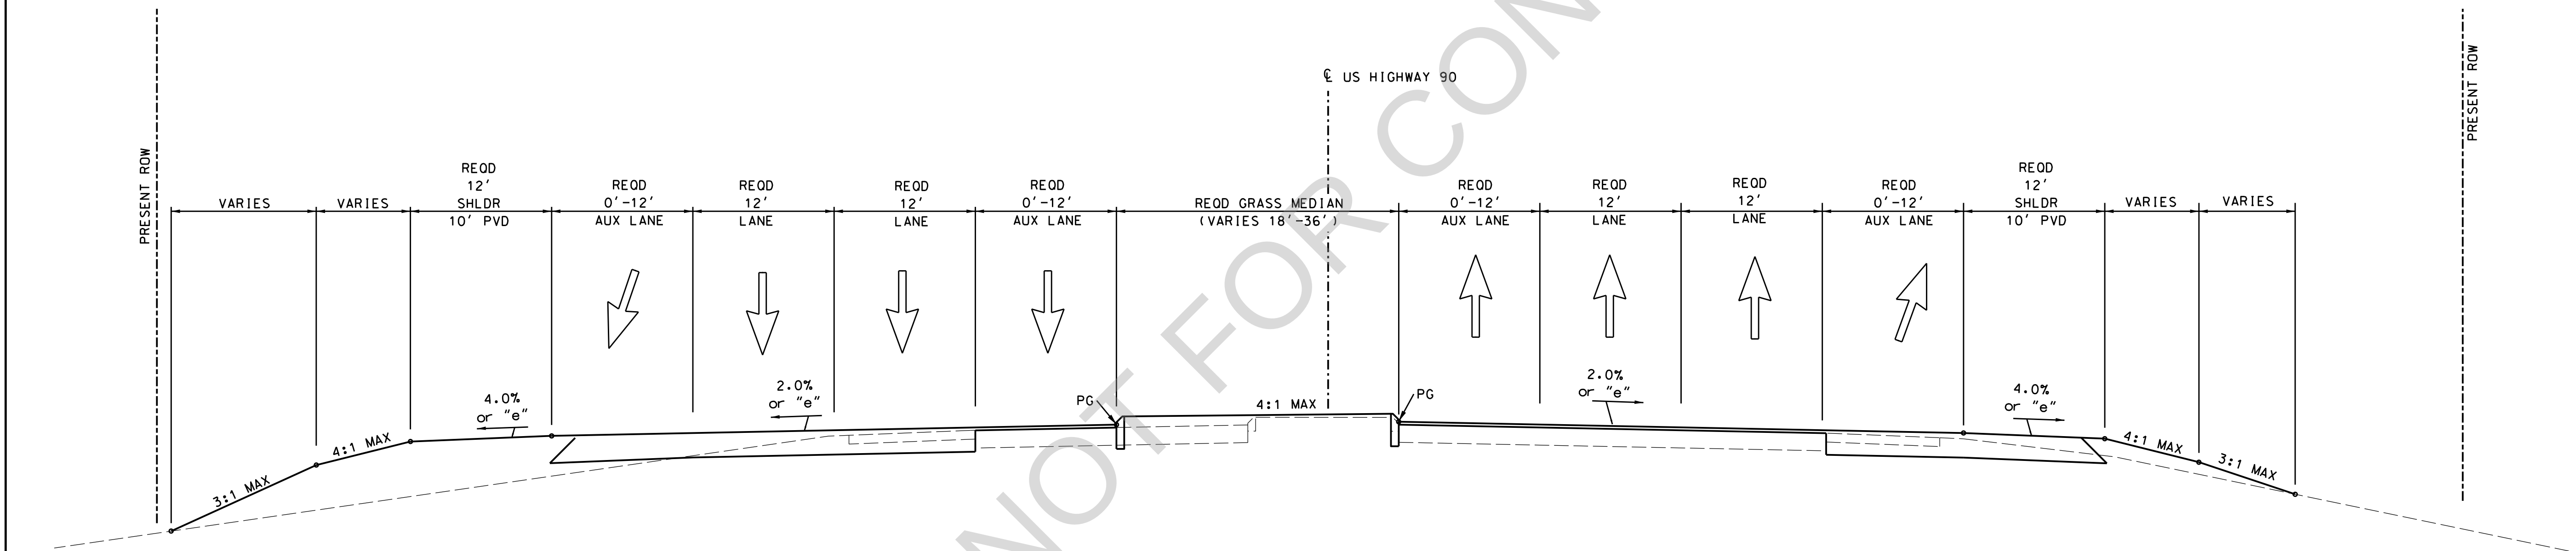

TYPICAL SECTION

NTS

STATION 27+34.20 TO STATION 36+87.83
US HIGHWAY 98

REFERENCE PLANS HAVE NOT BEEN UPDATED TO SHOW THE SPLIT BETWEEN PROJECT 1 AND PROJECT 2, REDUCED SHOULDER WIDTHS ON HIGH LEVEL APPROACHES AND MAIN SPAN, OR OTHER CHANGES SINCE THE PLANS WERE DEVELOPED. SEE TECHNICAL PROVISIONS FOR LATEST REQUIREMENTS.