


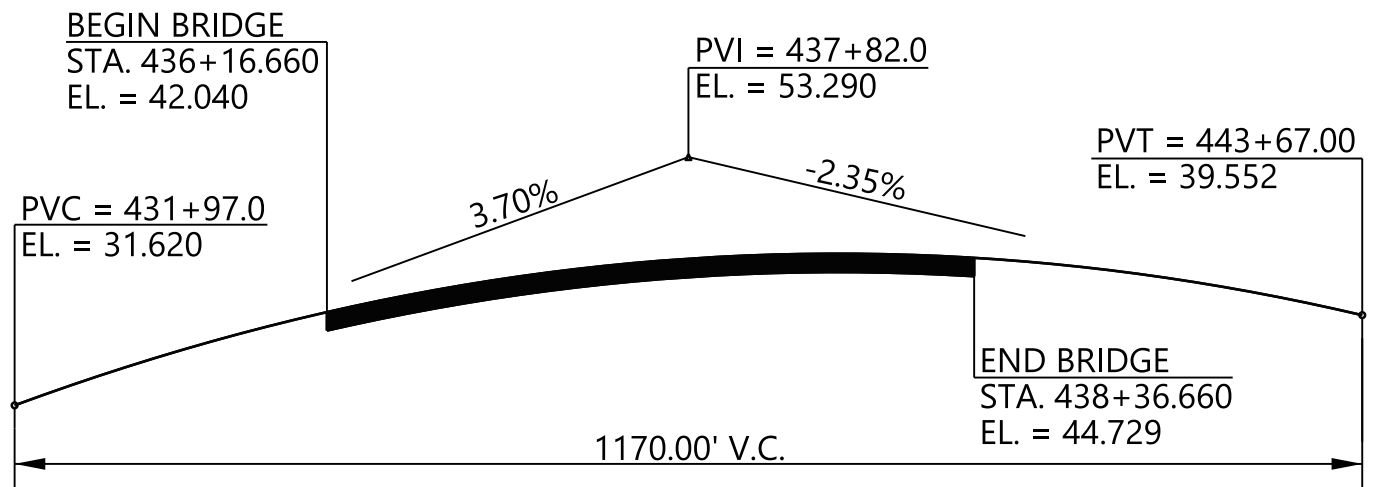


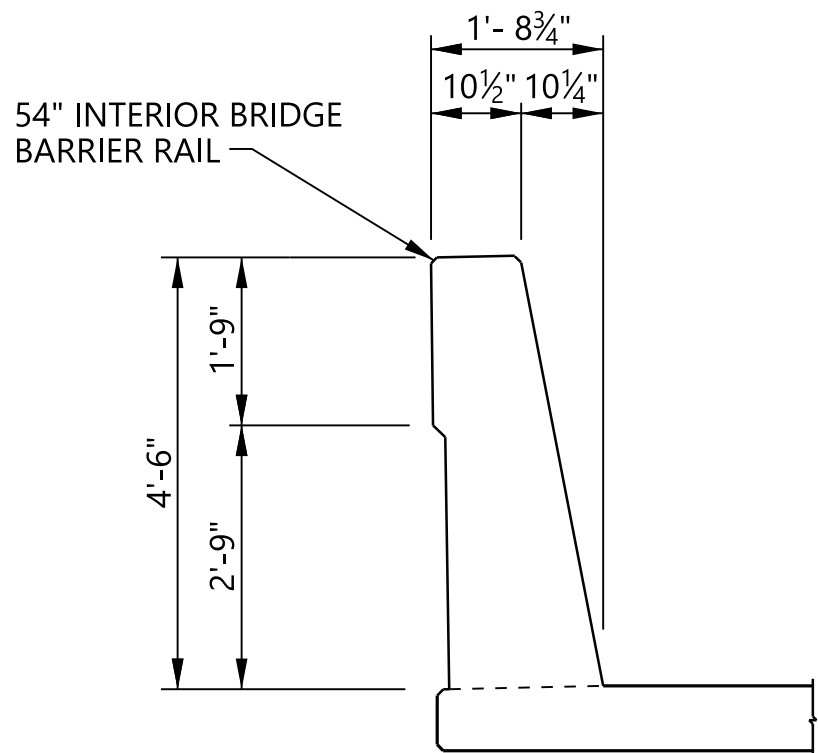


VERTICAL CURVE DATA
CL CONSTRUCTION & I-10 MAINLINE
N.T.S.

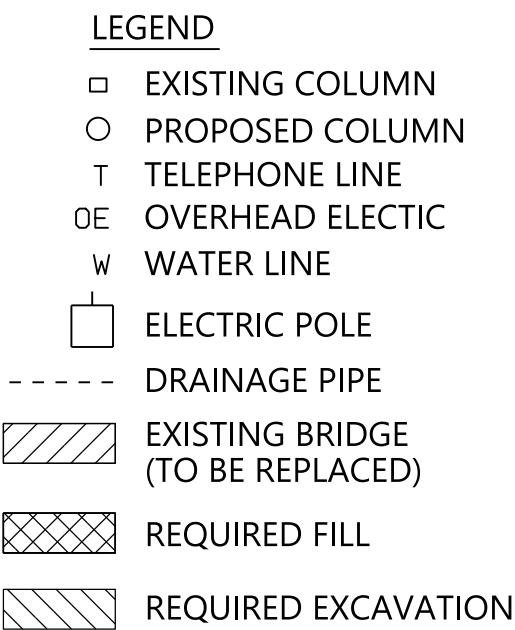

DETAIL A
N.T.S.


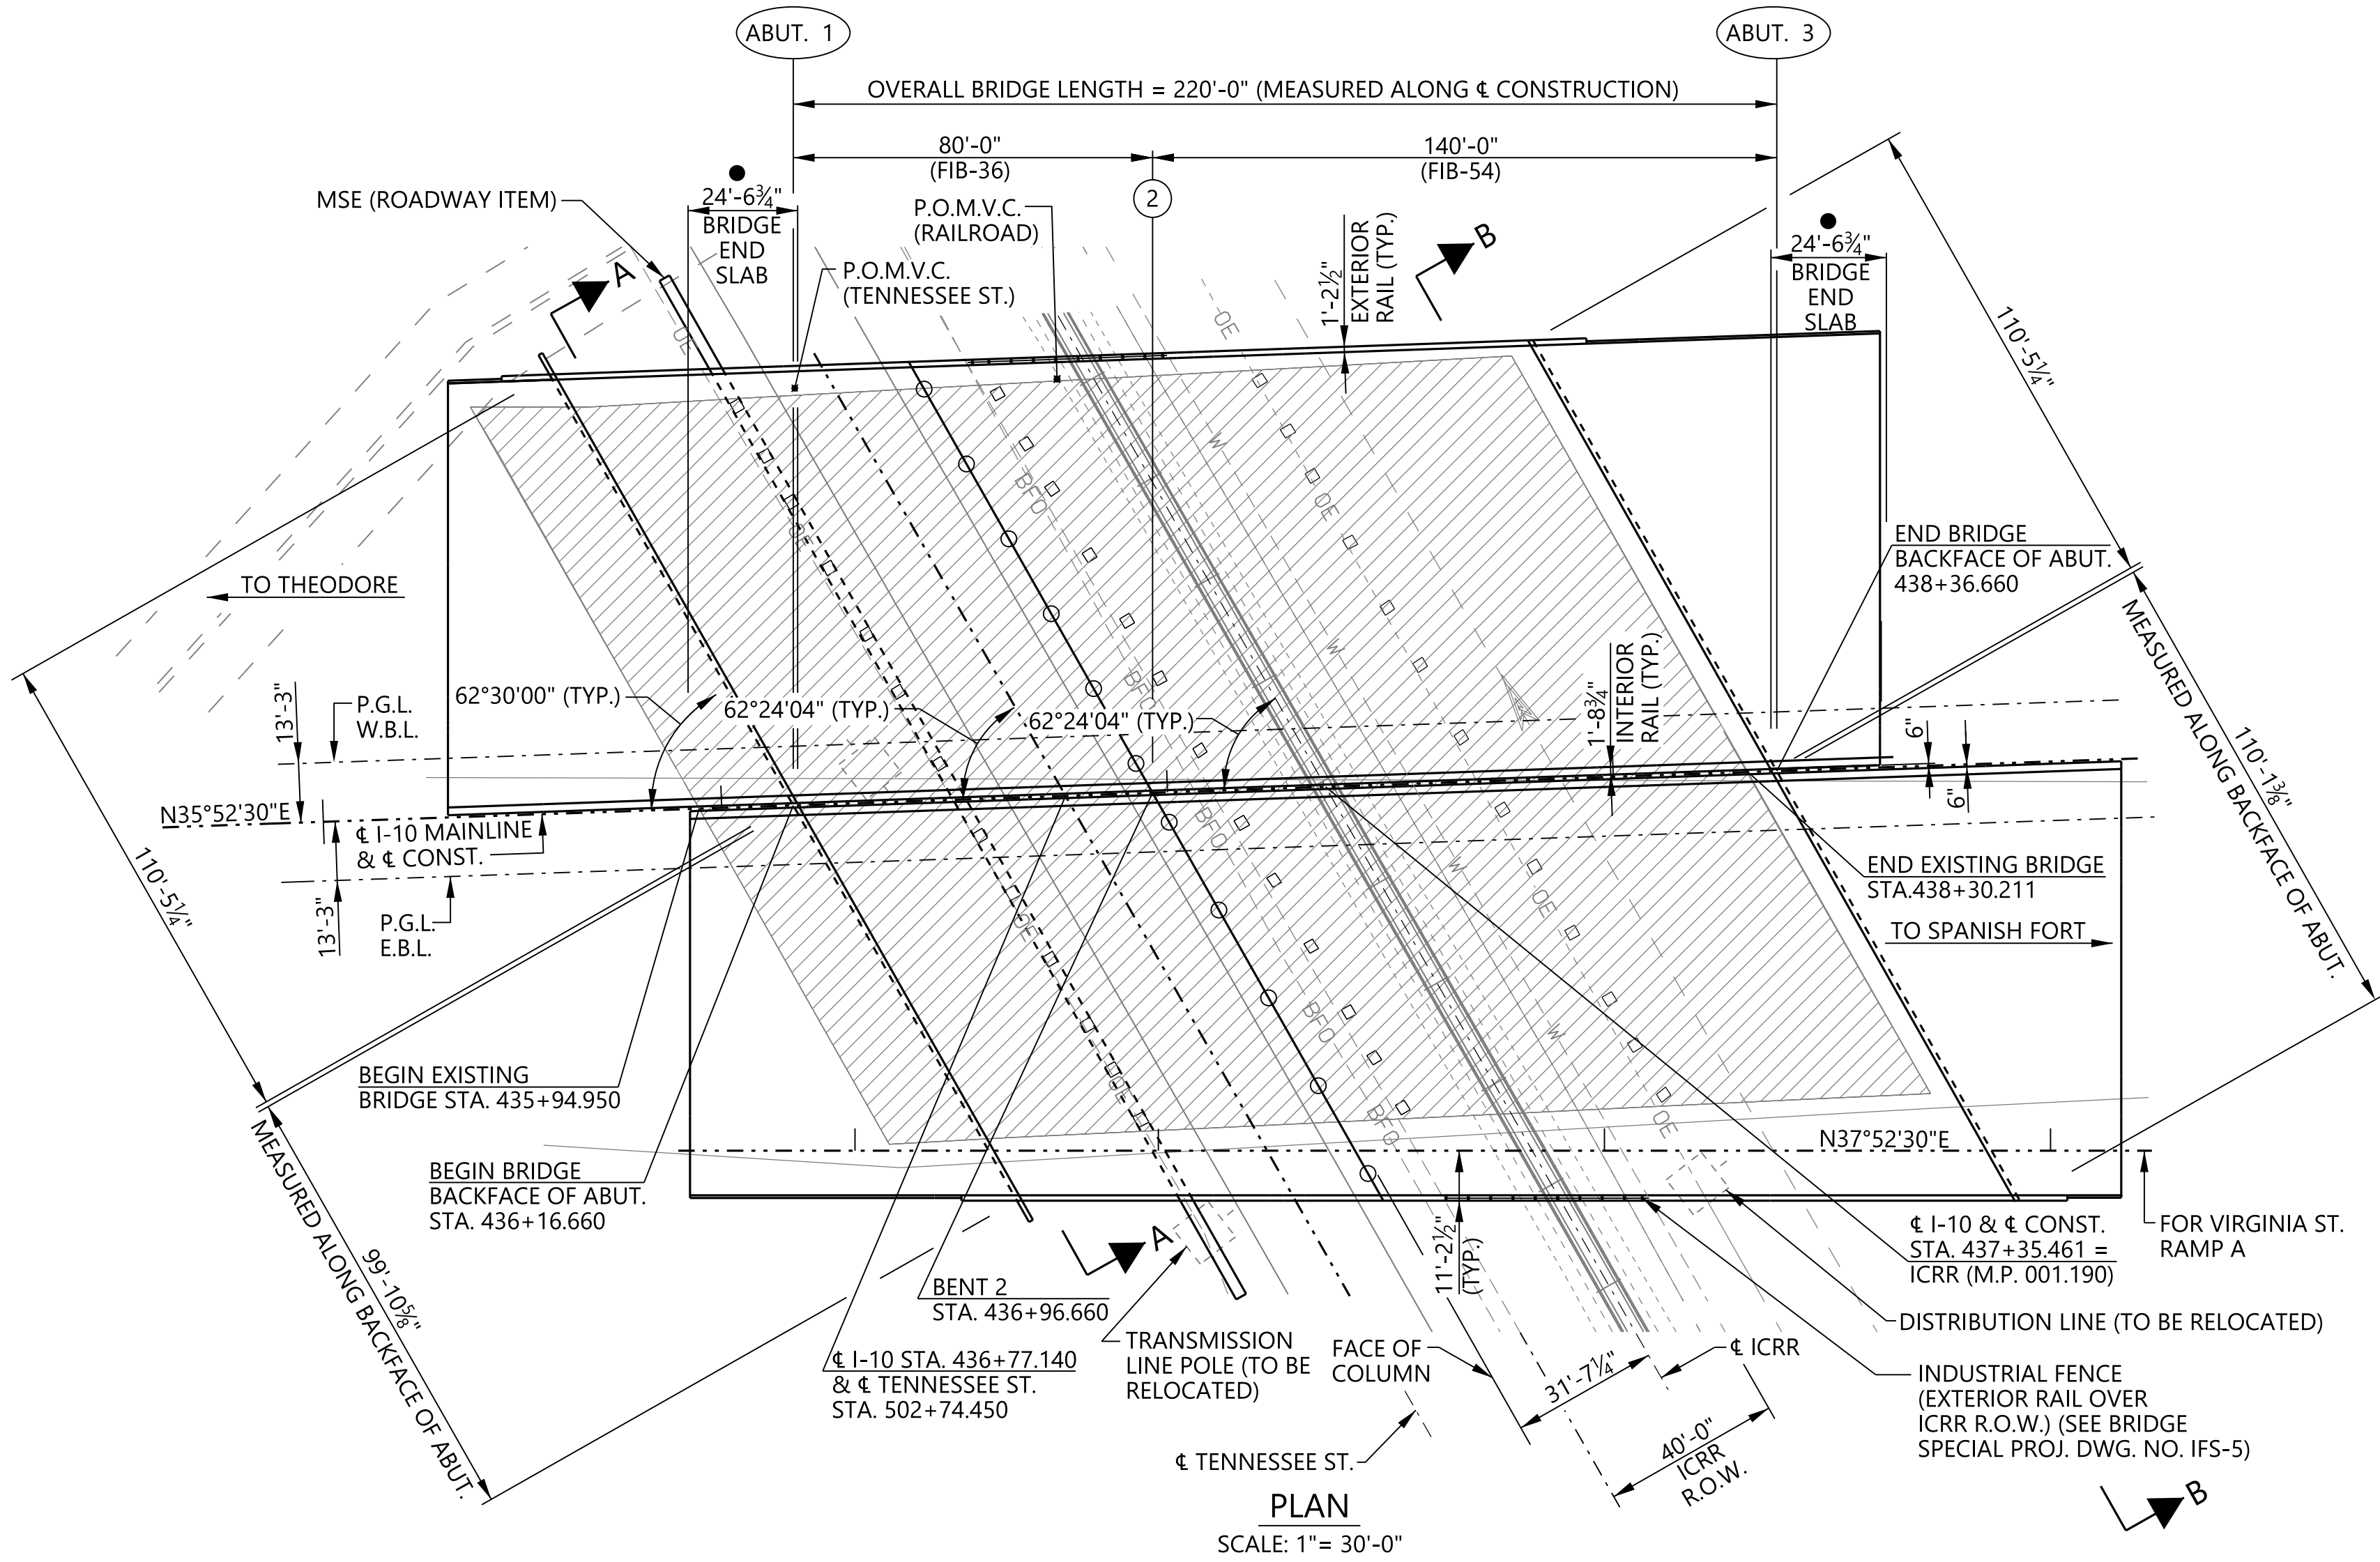


PLAN
SCALE: 1" = 30'-0"

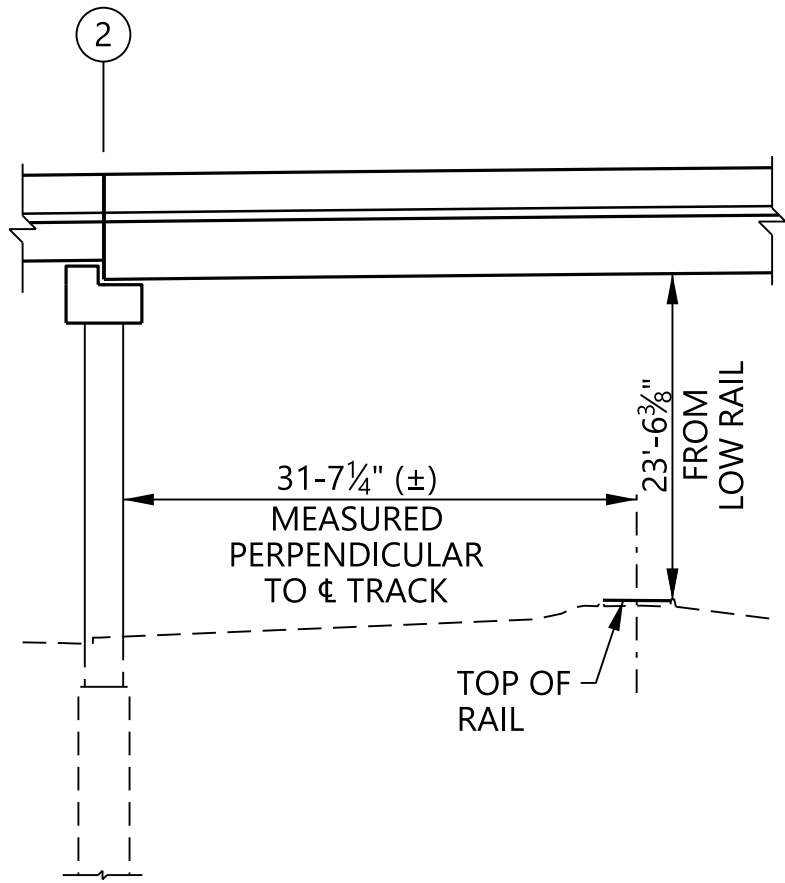

ELEVATION
N.T.S.

- NOTES:**
1. FOR EXTERIOR BARRIER RAIL JOINT DETAILS, SEE BRIDGE SPECIAL PROJECT DRAWING NO. BBR-1. FOR INTERIOR BARRIER RAIL JOINT DETAILS, SEE DETAIL A.
 2. FOR BRIDGE END SLAB DETAILS, SEE BRIDGE SPECIAL PROJECT DRAWING NO. BES-450(IJ)CP. THE BRIDGE PLANS INCLUDE ADDITIONAL INTERIOR RAIL DETAILS THAT ARE INTENDED TO SUPERSEDE THAT SPECIAL PROJECT DRAWING NO. BES-450(IJ)CP. INTERIOR BARRIER RAILS SHALL BE 54" AND EXTEND FULL LENGTH AND MATCH ROADWAY PROFILE.
 3. DECK DRAINS NOT SHOWN FOR CLARITY.
 4. NO DECK DRAINS OVER ICRR RAILROAD R.O.W. OR TENNESSEE STREET.
 5. EXISTING SUBSTRUCTURE ELEMENTS SHALL BE REMOVED 2 FT. BELOW EXISTING GROUND.

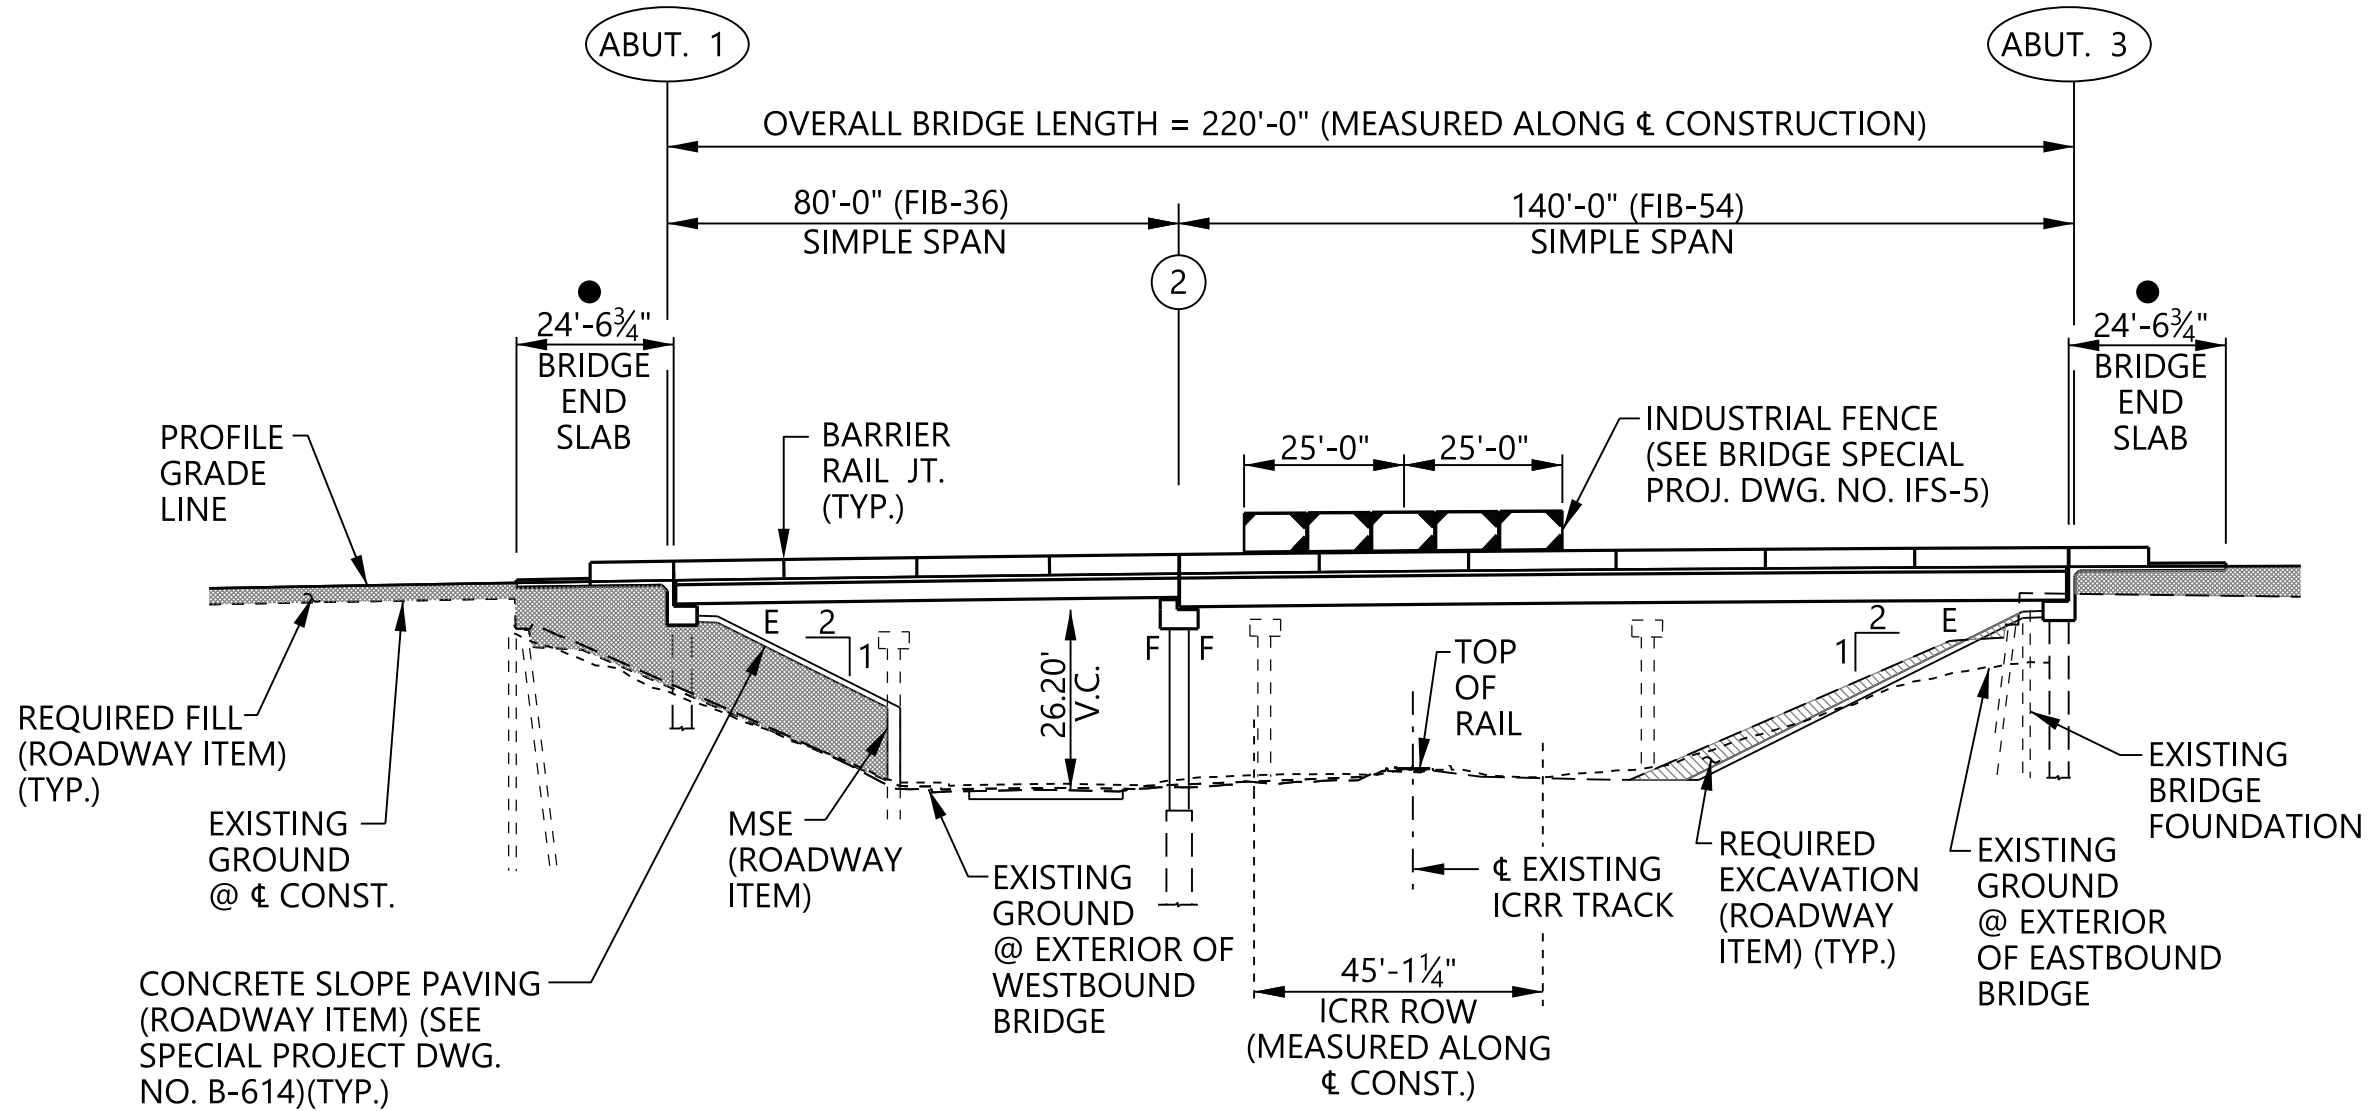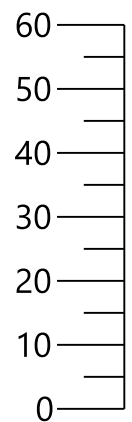


ELEVATION
SCALE: 1" = 30'-0"

REVISIONS	BIN(S)	COUNTY(S)	MOBILE RIVER BRIDGE I-10 OVER TENNESSEE STREET AND ICRR	GENERAL PLAN AND ELEVATION (CONCEPT 1)	DESIGNER: LLP DATE: 05/23
		MOBILE			BRIDGE SHEET NO. 1 OF 2

User: ls: caryn.iott
pw://projectwise/volker-t-us-pw/Documents/Projects/183400&space=Mobile&space=River&space=Bridge/Concepts/Plan&space=Assembly/ALDOT_Bridge_Border(MRB).dgn
for: Scale: 8.000000,1.000000
C:\Pr...
23-MAY-2023 2:01:17
PLOTTED: \$\$\$DATE\$\$\$
\$\$\$DESIGN FILE SPECIFICATION\$\$\$




REFERENCE PROJECT NO.	FISCAL YEAR	SHEET NO.
XXX	2023	

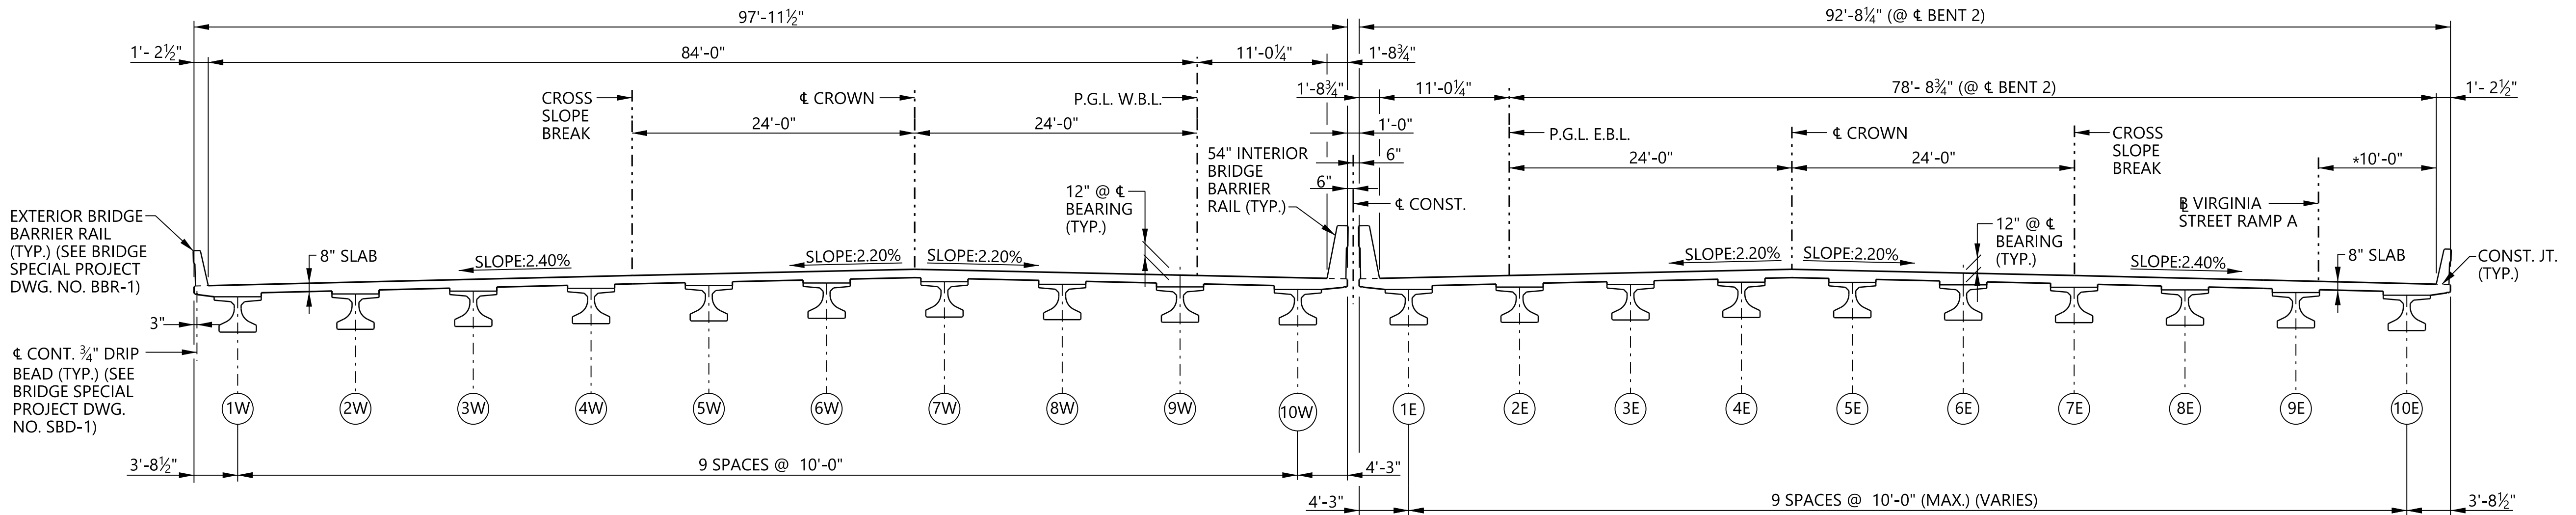

SECTION A-A (SPAN 1) (FIB-36)
SCALE: 1/8" = 1'-0"

* MEASURED
PERPENDICULAR
TO RAMP A

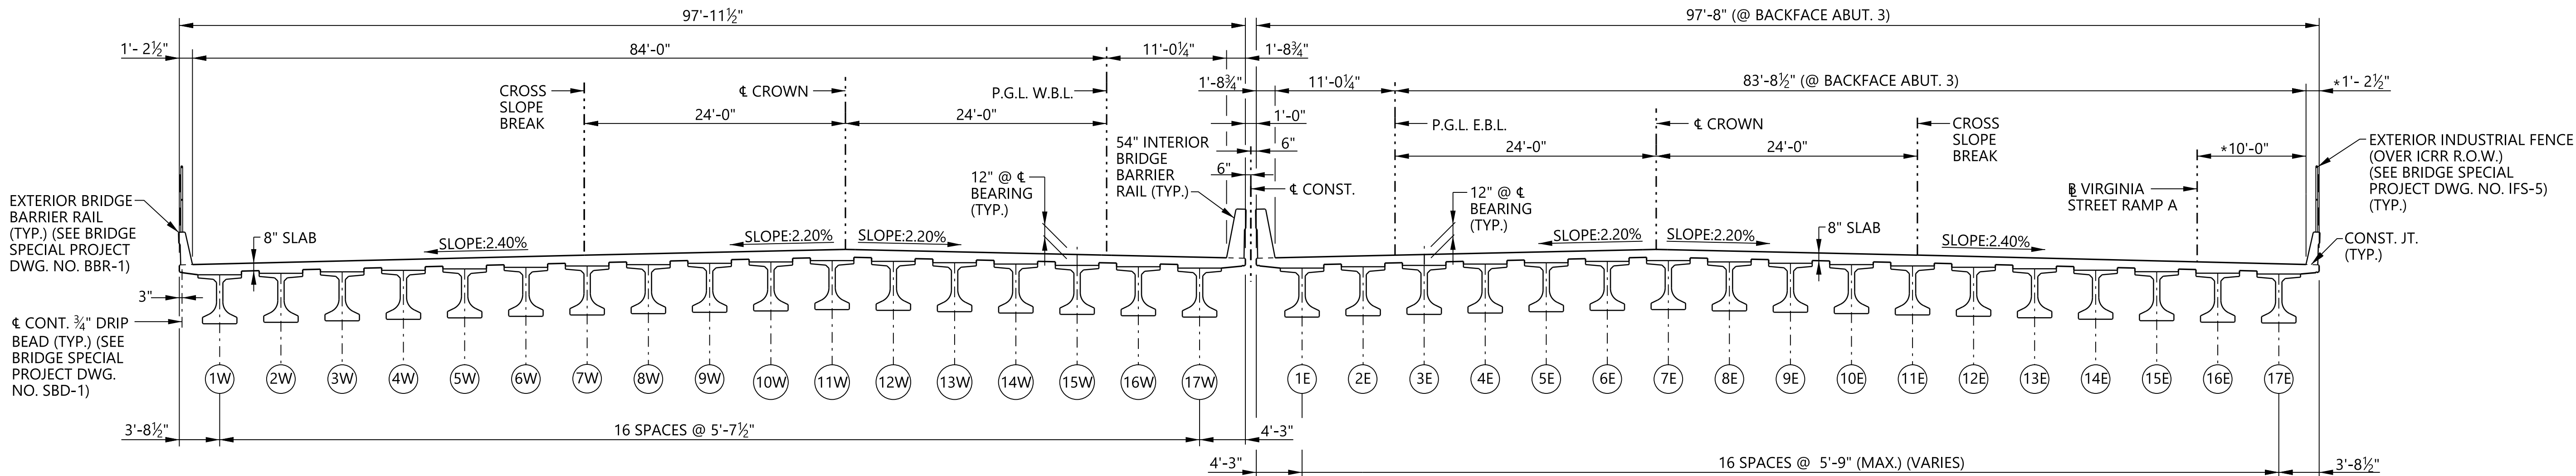

NOTE:
1. DIMENSIONS MEASURED PERPENDICULAR
TO CONSTRUCTION UNLESS NOTED.

SECTION B-B (SPAN 2) (FIB-54)
SCALE: 1/8" = 1'-0"

ALABAMA DEPARTMENT
OF TRANSPORTATION

REVISIONS

BIN(S)

COUNTY(S)

MOBILE


MOBILE RIVER BRIDGE
I-10 OVER TENNESSEE
STREET AND ICRR

TYPICAL SECTIONS


DESIGNER: LLP DATE: 05/23

BRIDGE SHEET NO. 2 OF 2

User is: car\yn.tott
pw://projectwise\volkert-us-pw\Documents\Projects\183400&spaceRiver&spaceBridge\Concepts\Plan&spaceDesign\Bridge\Border (MRB).dgn
for: Scale: 8.000000, 1.000000
C:\Pr...our\ampt\g...ent\...y...ay...ics...for PDF&pw\work&proj&ectwise\volkert-us-pw&dns00731&st&struct&ul...pen
C:\Pr...our\ampt\g...ent\...y...ay...ics...for PDF&pw\work&proj&ectwise\volkert-us-pw&dns00731&st&struct&ul...pen
23-MAY-2023 20:18
PLOTTED: \$\$\$DATE\$\$\$

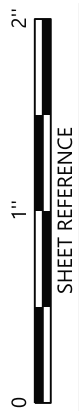

\$\$\$DESIGN FILE SPECIFICATION\$\$\$

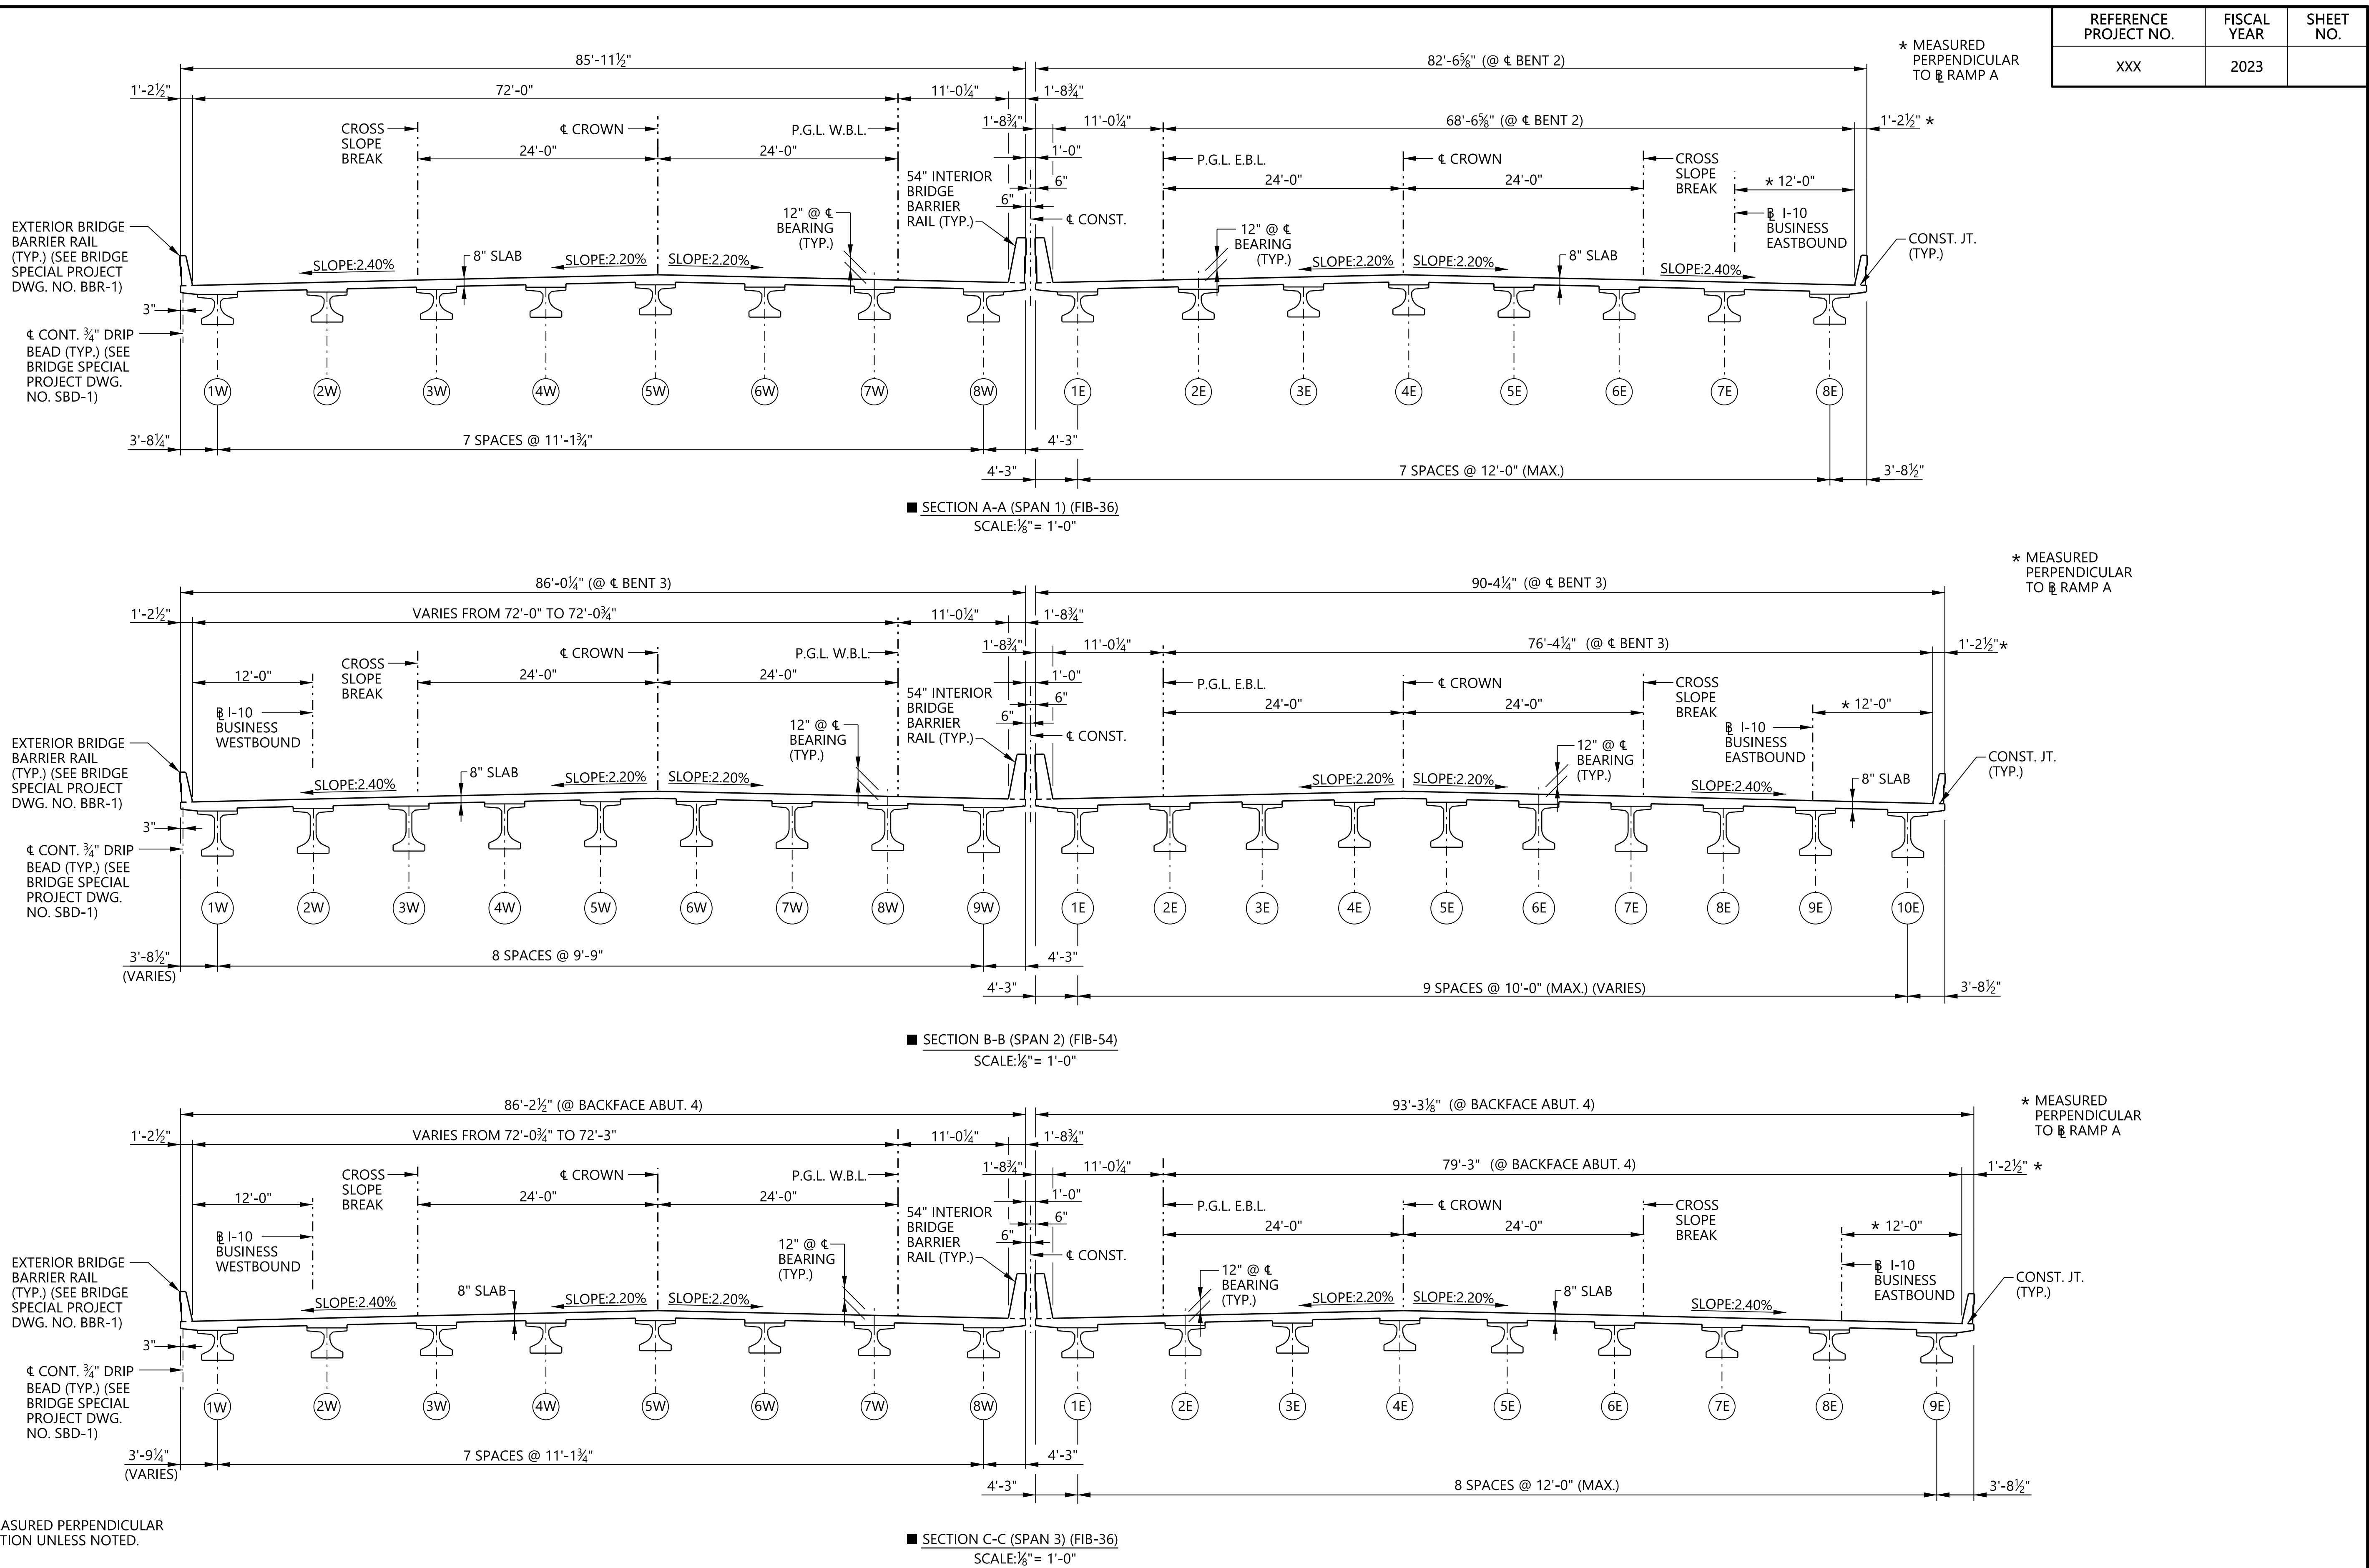

ALABAMA DEPARTMENT OF TRANSPORTATION	REVISIONS	BIN(S)	COUNTY(S)	MOBILE RIVER BRIDGE 1-10 OVER VIRGINIA STREET	TYPICAL SECTIONS	DESIGNER: LLP	DATE: 05/23
			MOBILE			BRIDGE SHEET NO. 2	OF 2