



COCHRANE BRIDGE ALTERNATIVE - CROSS SECTION

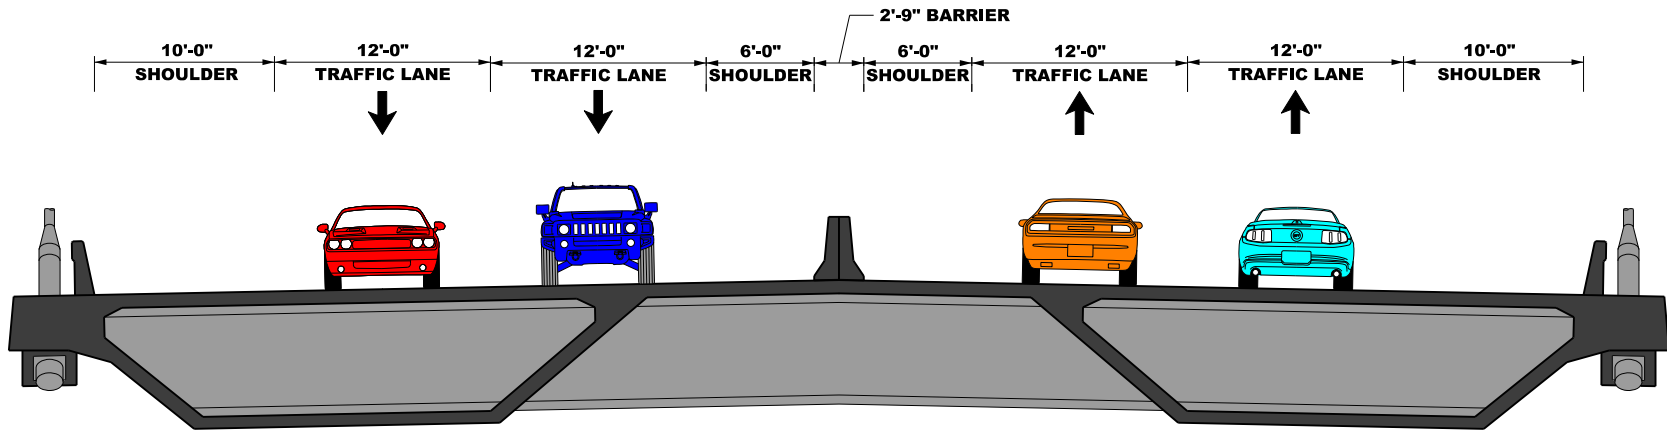

EXISTING COCHRANE BRIDGE

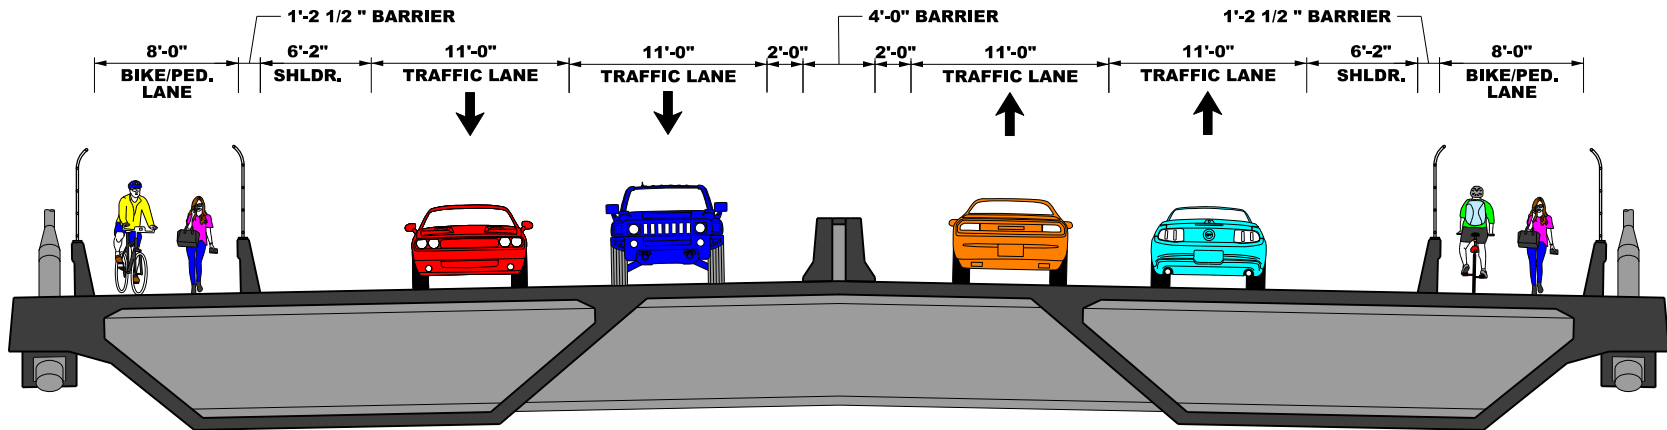

PROPOSED COCHRANE BRIDGE